
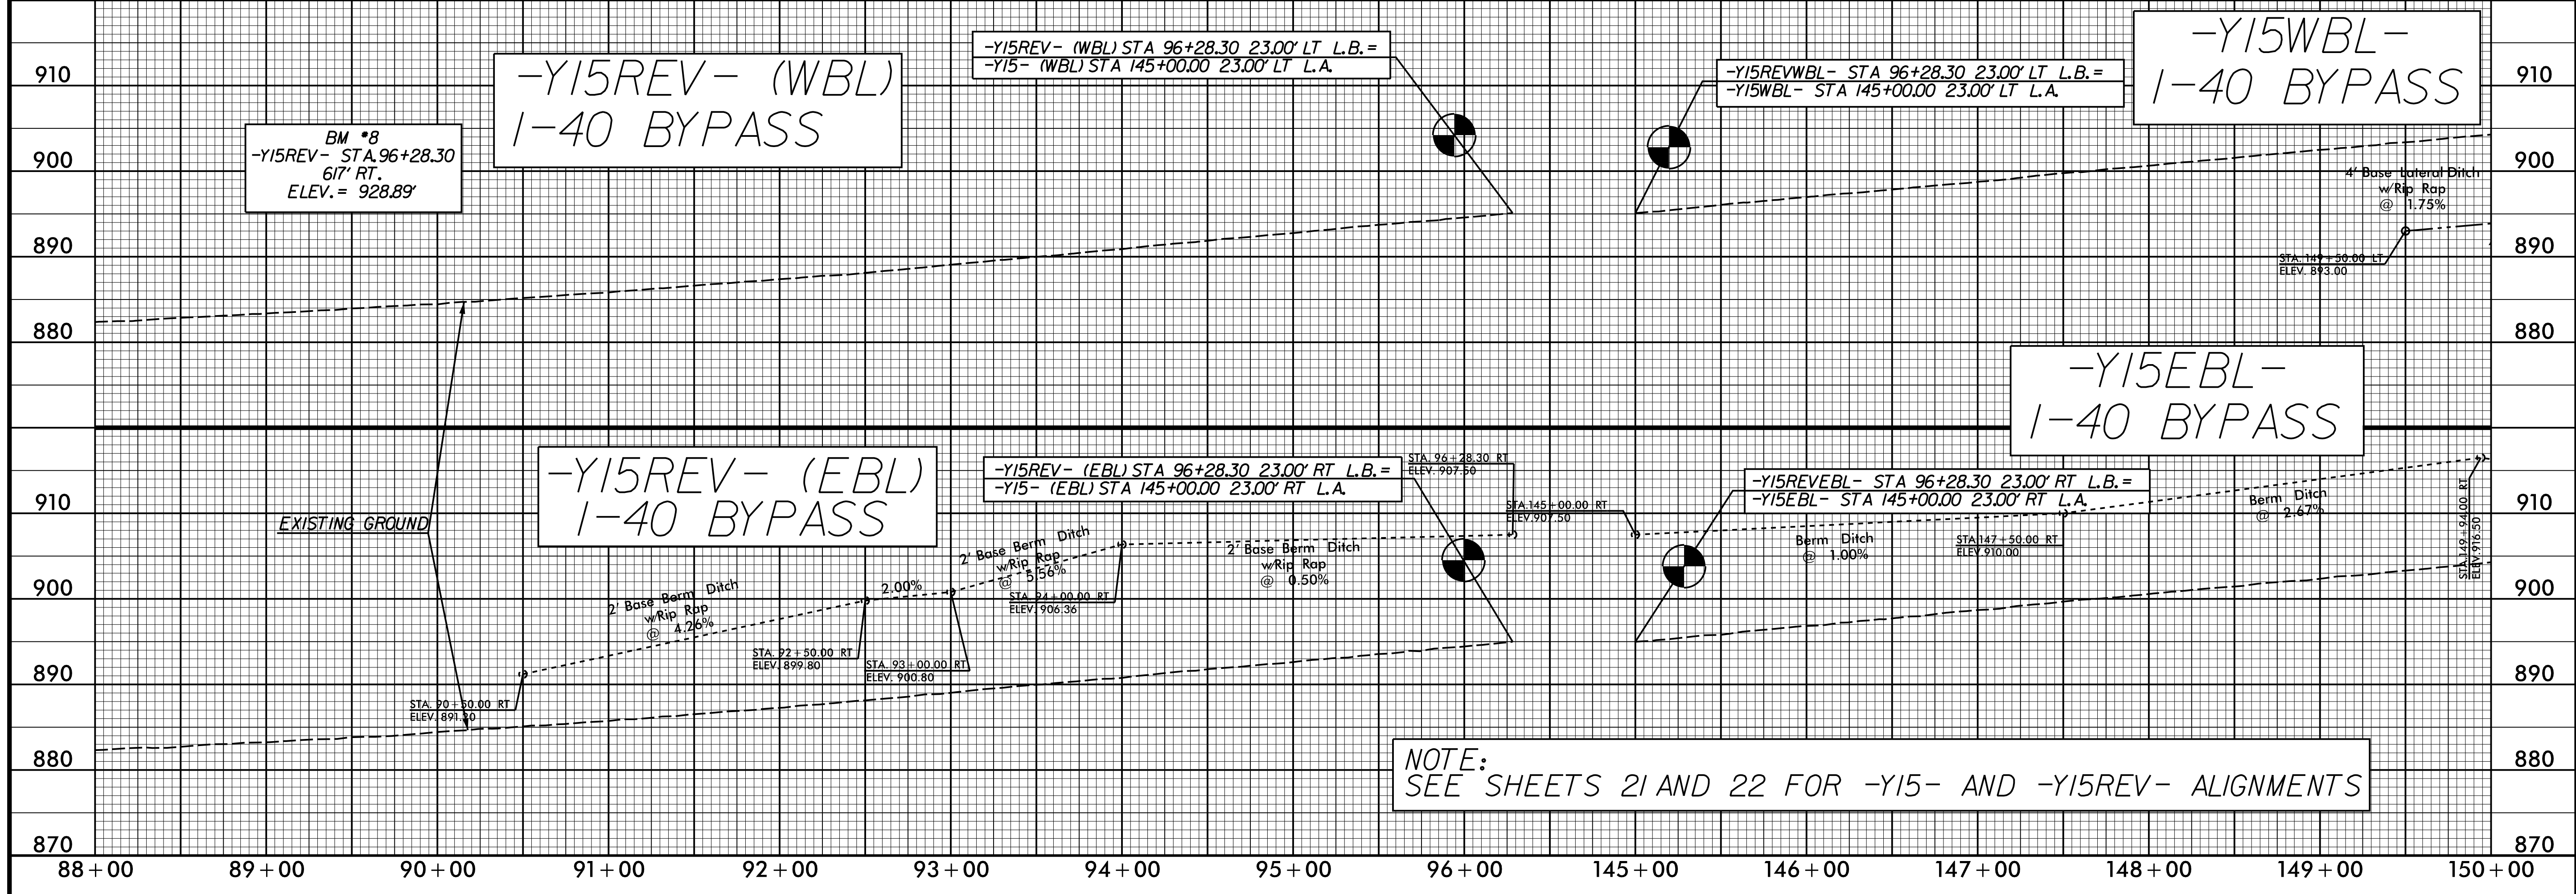


DOCUMENT NOT CONSIDERED FINAL UNLESS ALL SIGNATURES COMPLETED

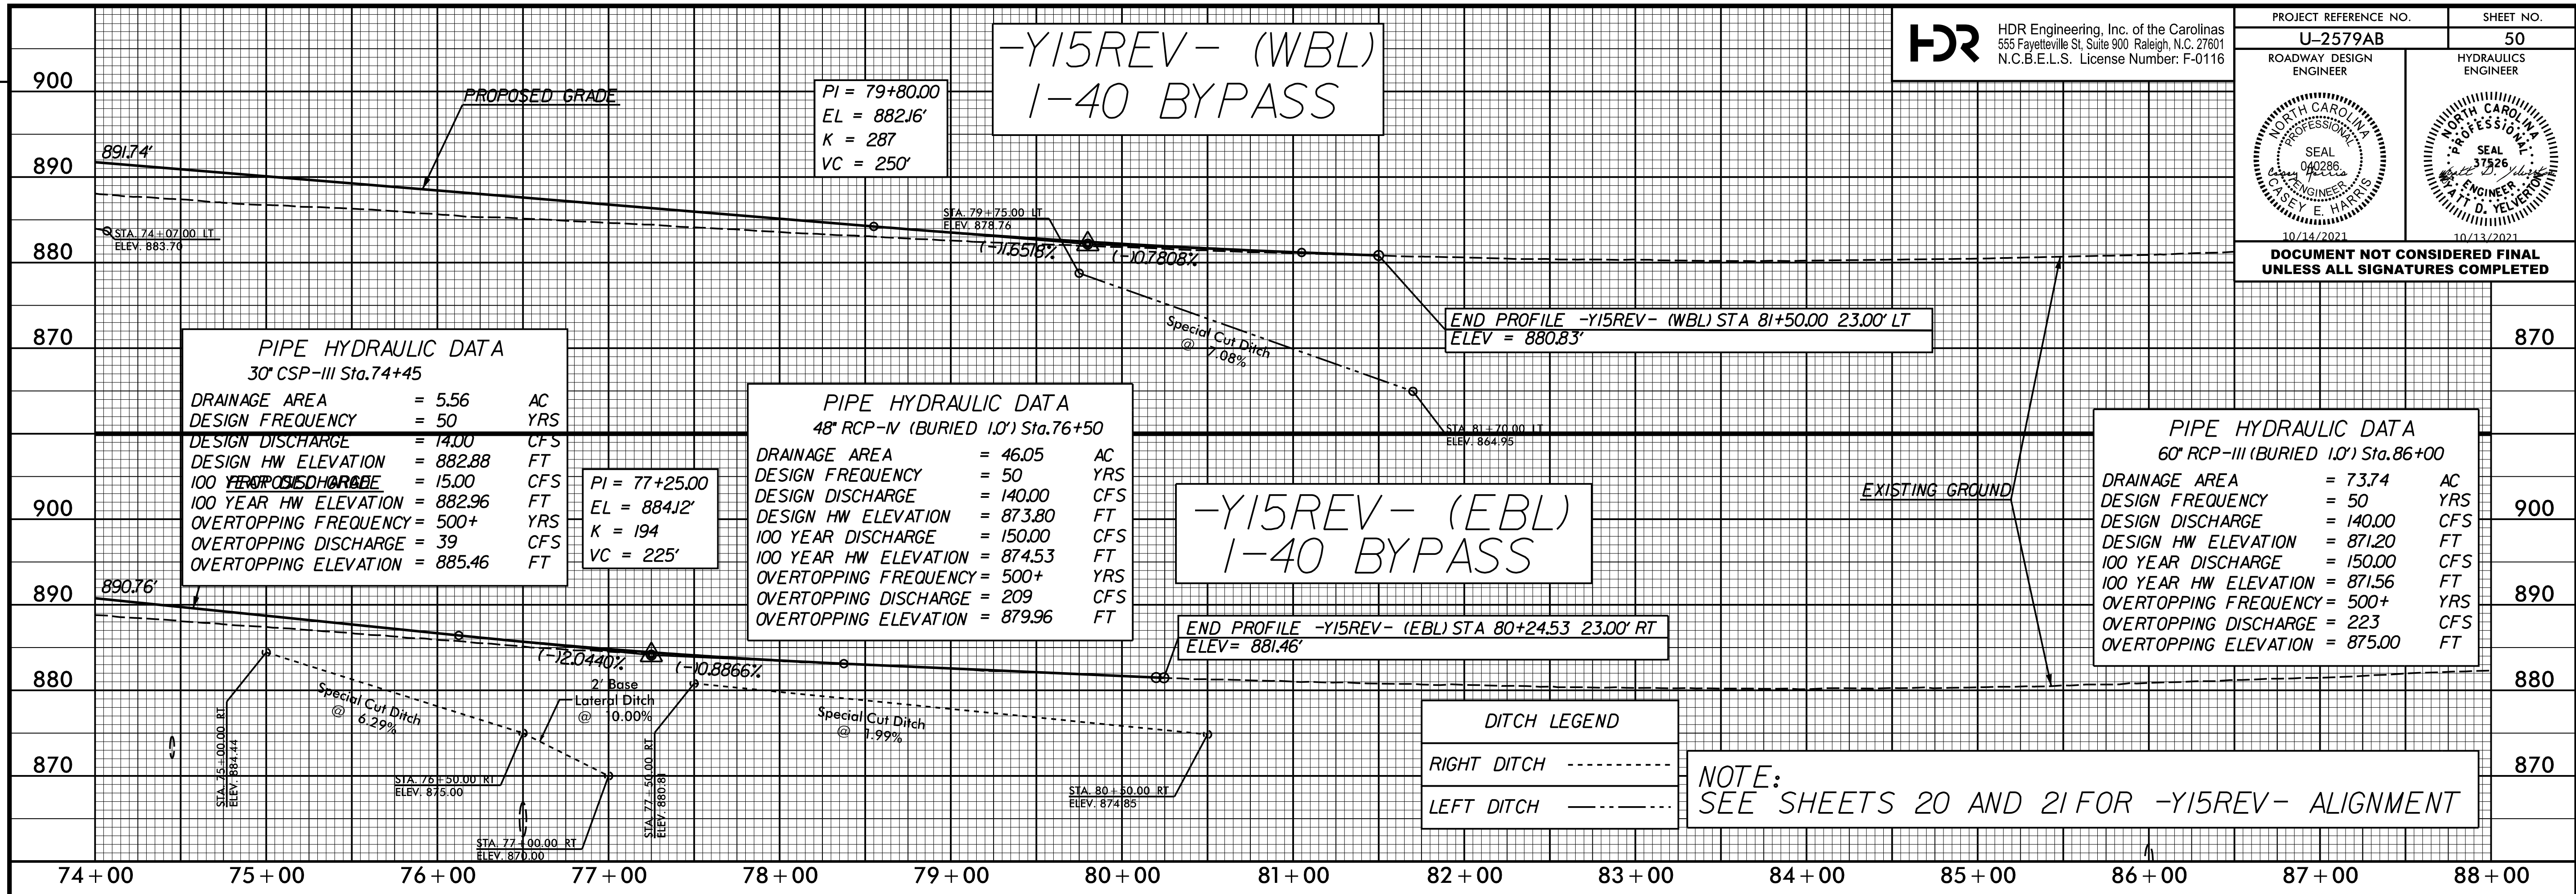

PLOT DRIVER: NCDOT\_color\_eng\_50.plt  
 USER: SPEREIRA  
 DATE: 8/27/2021  
 TIME: 1:41:25 PM  
 FILE: \

REVISIONS