
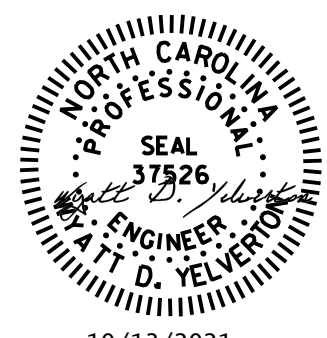
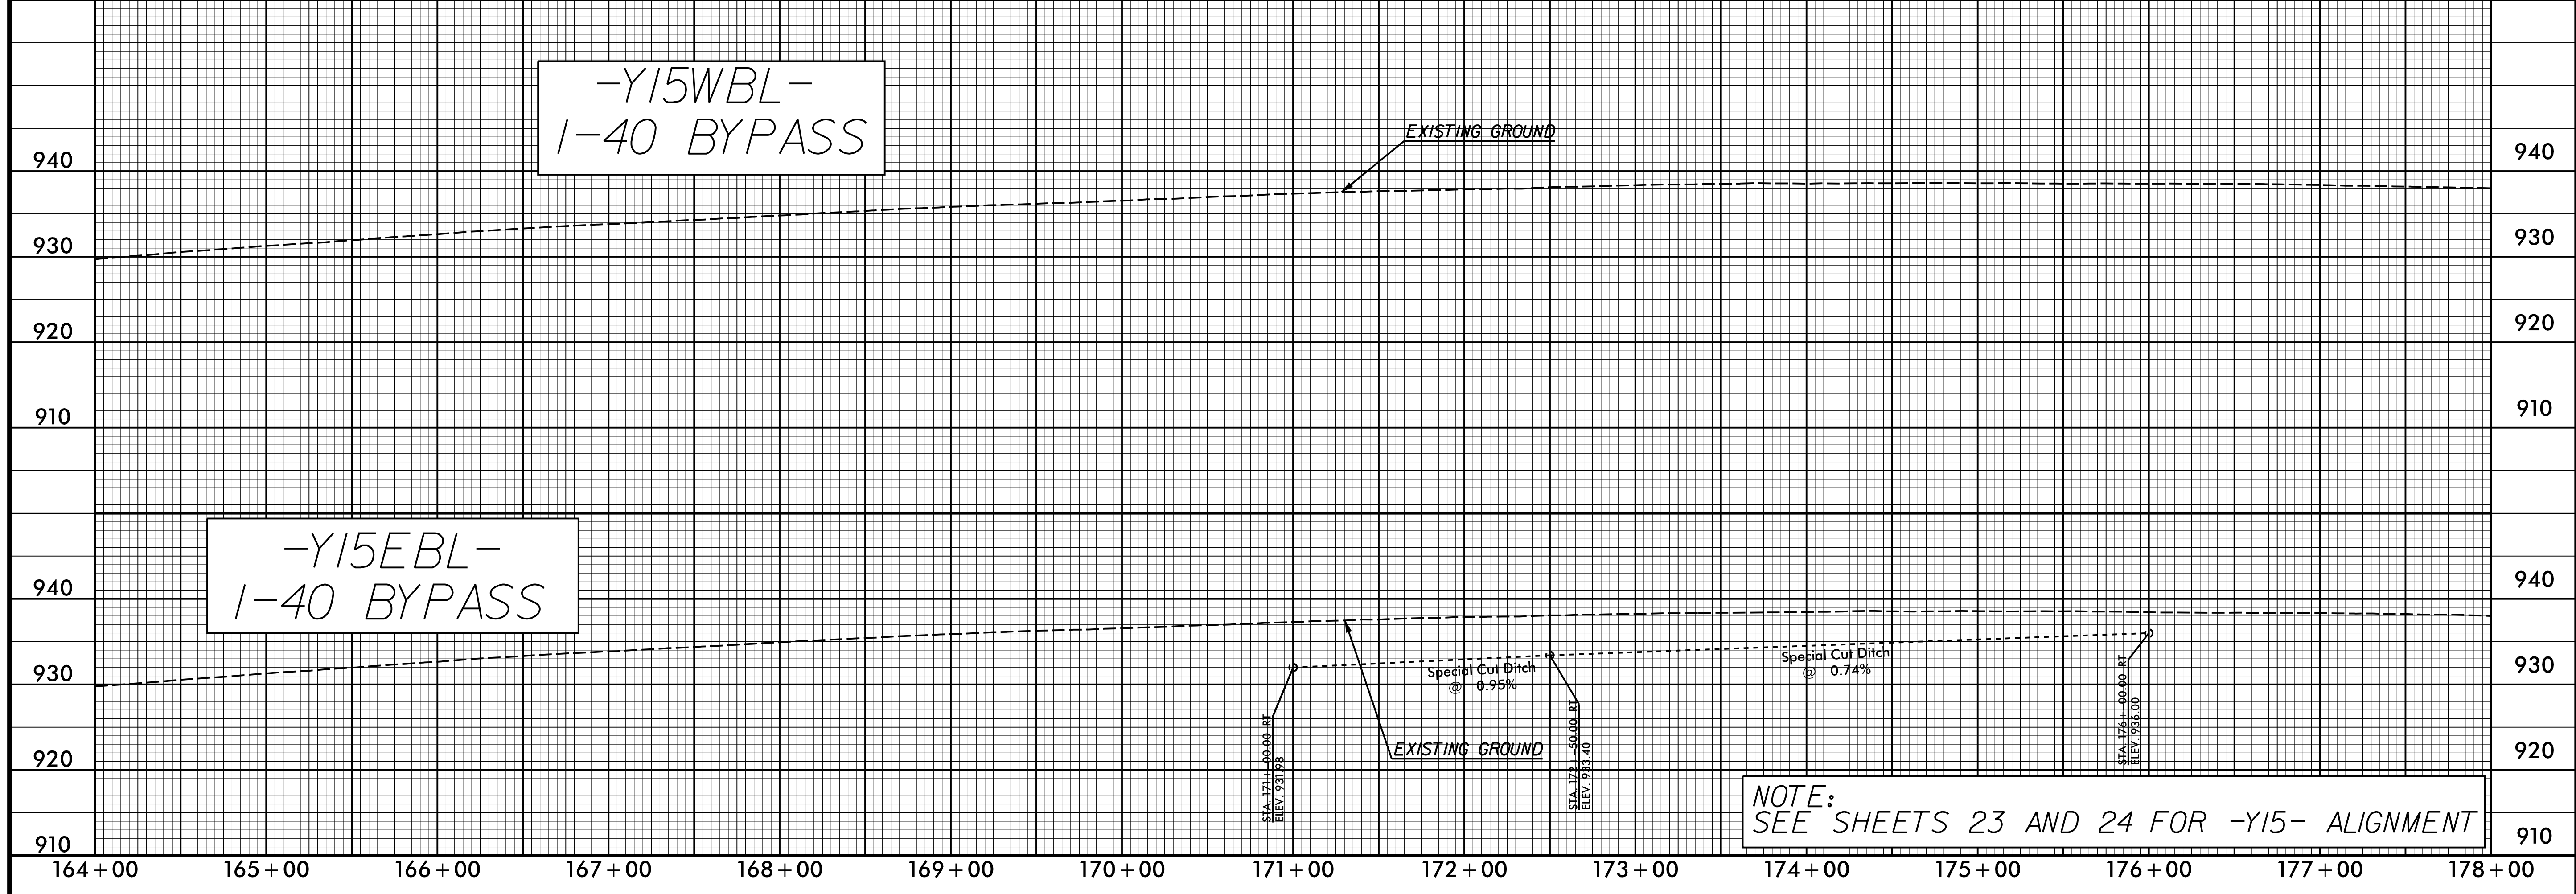
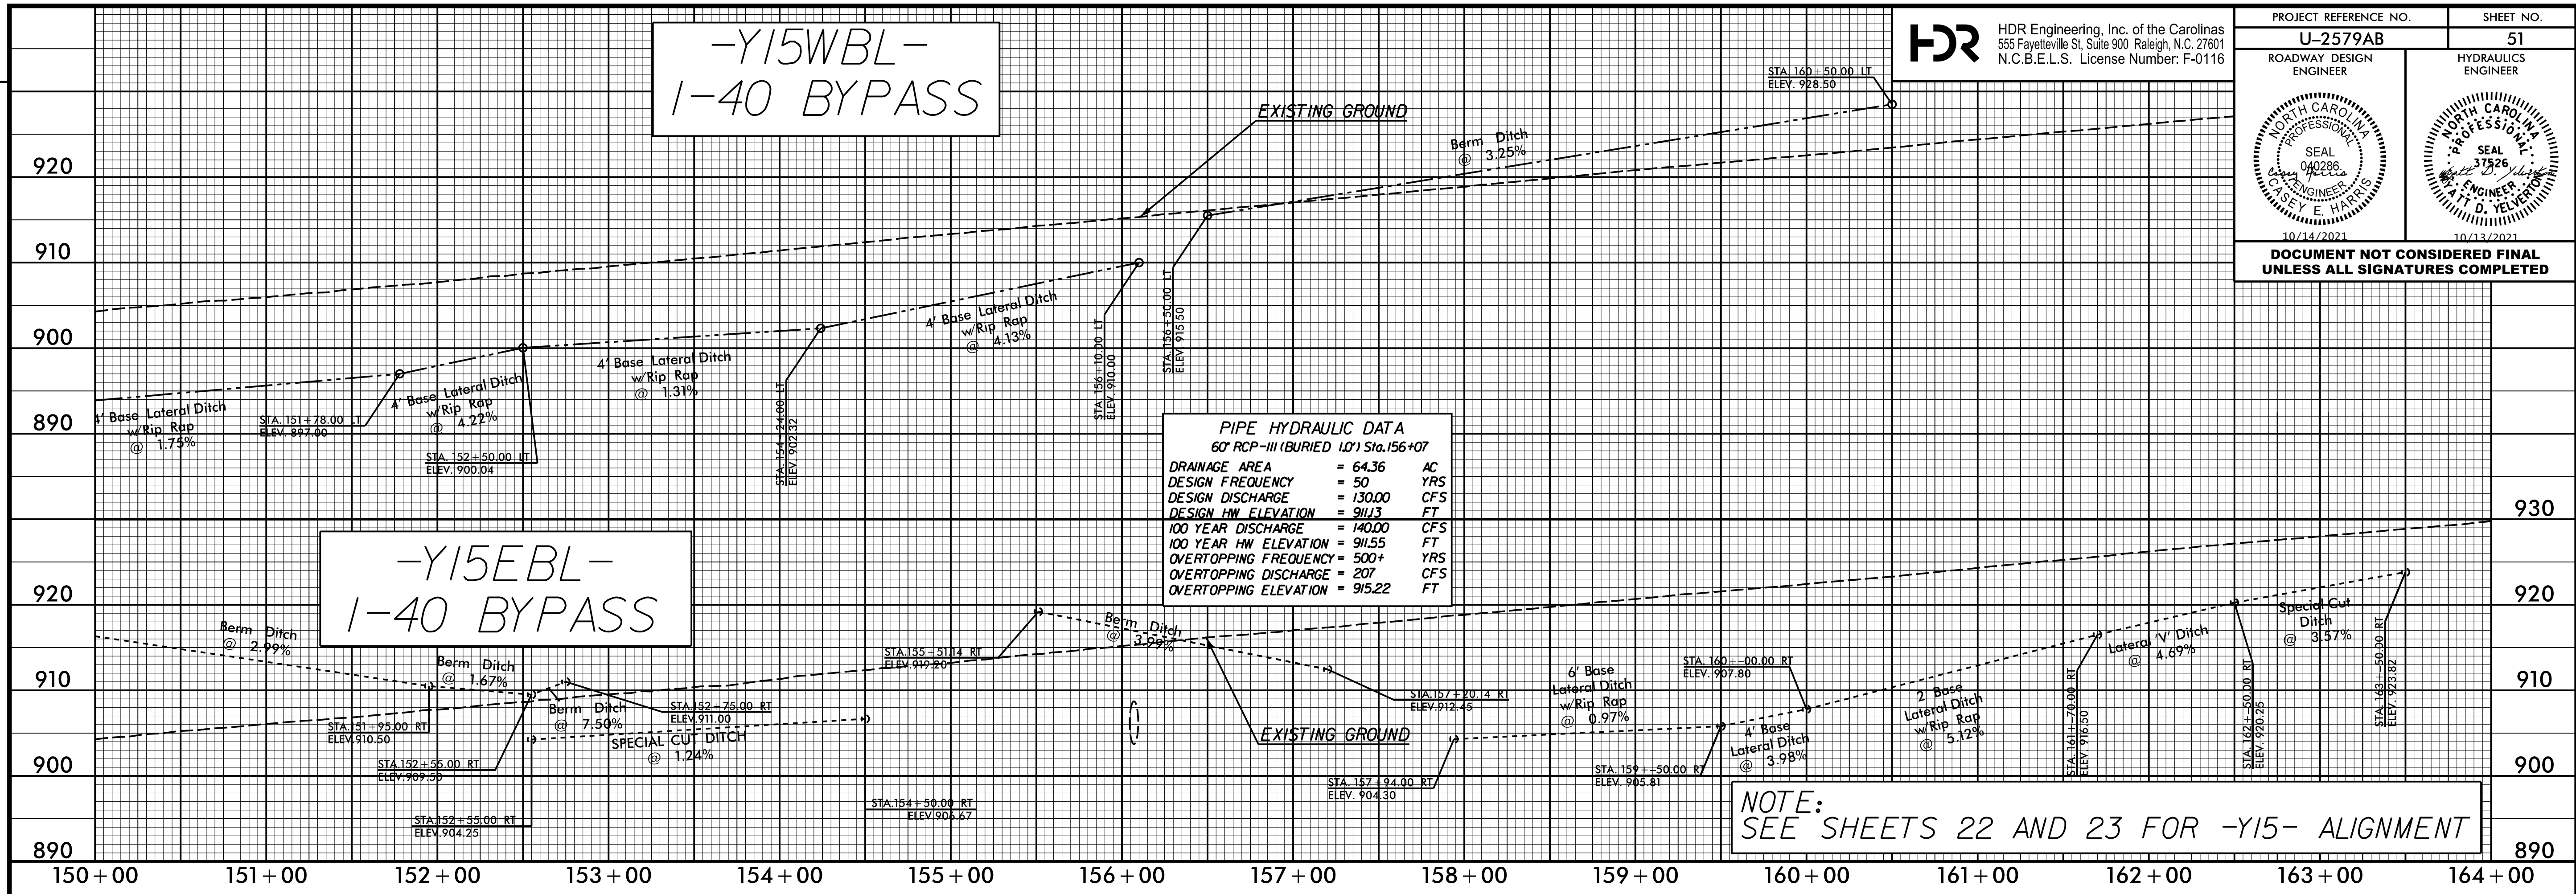


|   |   |
|---|---|
| PROJECT REFERENCE NO.<br><b>U-2579AB</b>  | SHEET NO.<br><b>51</b>  |
| ROADWAY DESIGN ENGINEER   | HYDRAULICS ENGINEER   |
|  |  |
| 10/14/2021  | 10/13/2021  |

**DOCUMENT NOT CONSIDERED FINAL UNLESS ALL SIGNATURES COMPLETED**



PLOT DRIVER: NCDOT\_ncdot\_color\_eng\_50.plt  
 USER: CHARRIS  
 FILE: NCDOT\NCDOT-U2579AB\6.0.CAD.BTM\6.2.Work\In\_Progress\U-2579AB\Roadway\Proj\U2579ab\_rdy\_dsh.plt.51.dgn  
 PENTABLE: NCDOT\_dshpfl\_conventional.tbl  
 DATE: 7/13/2021  
 TIME: 3:23:29 PM

REVISIONS