
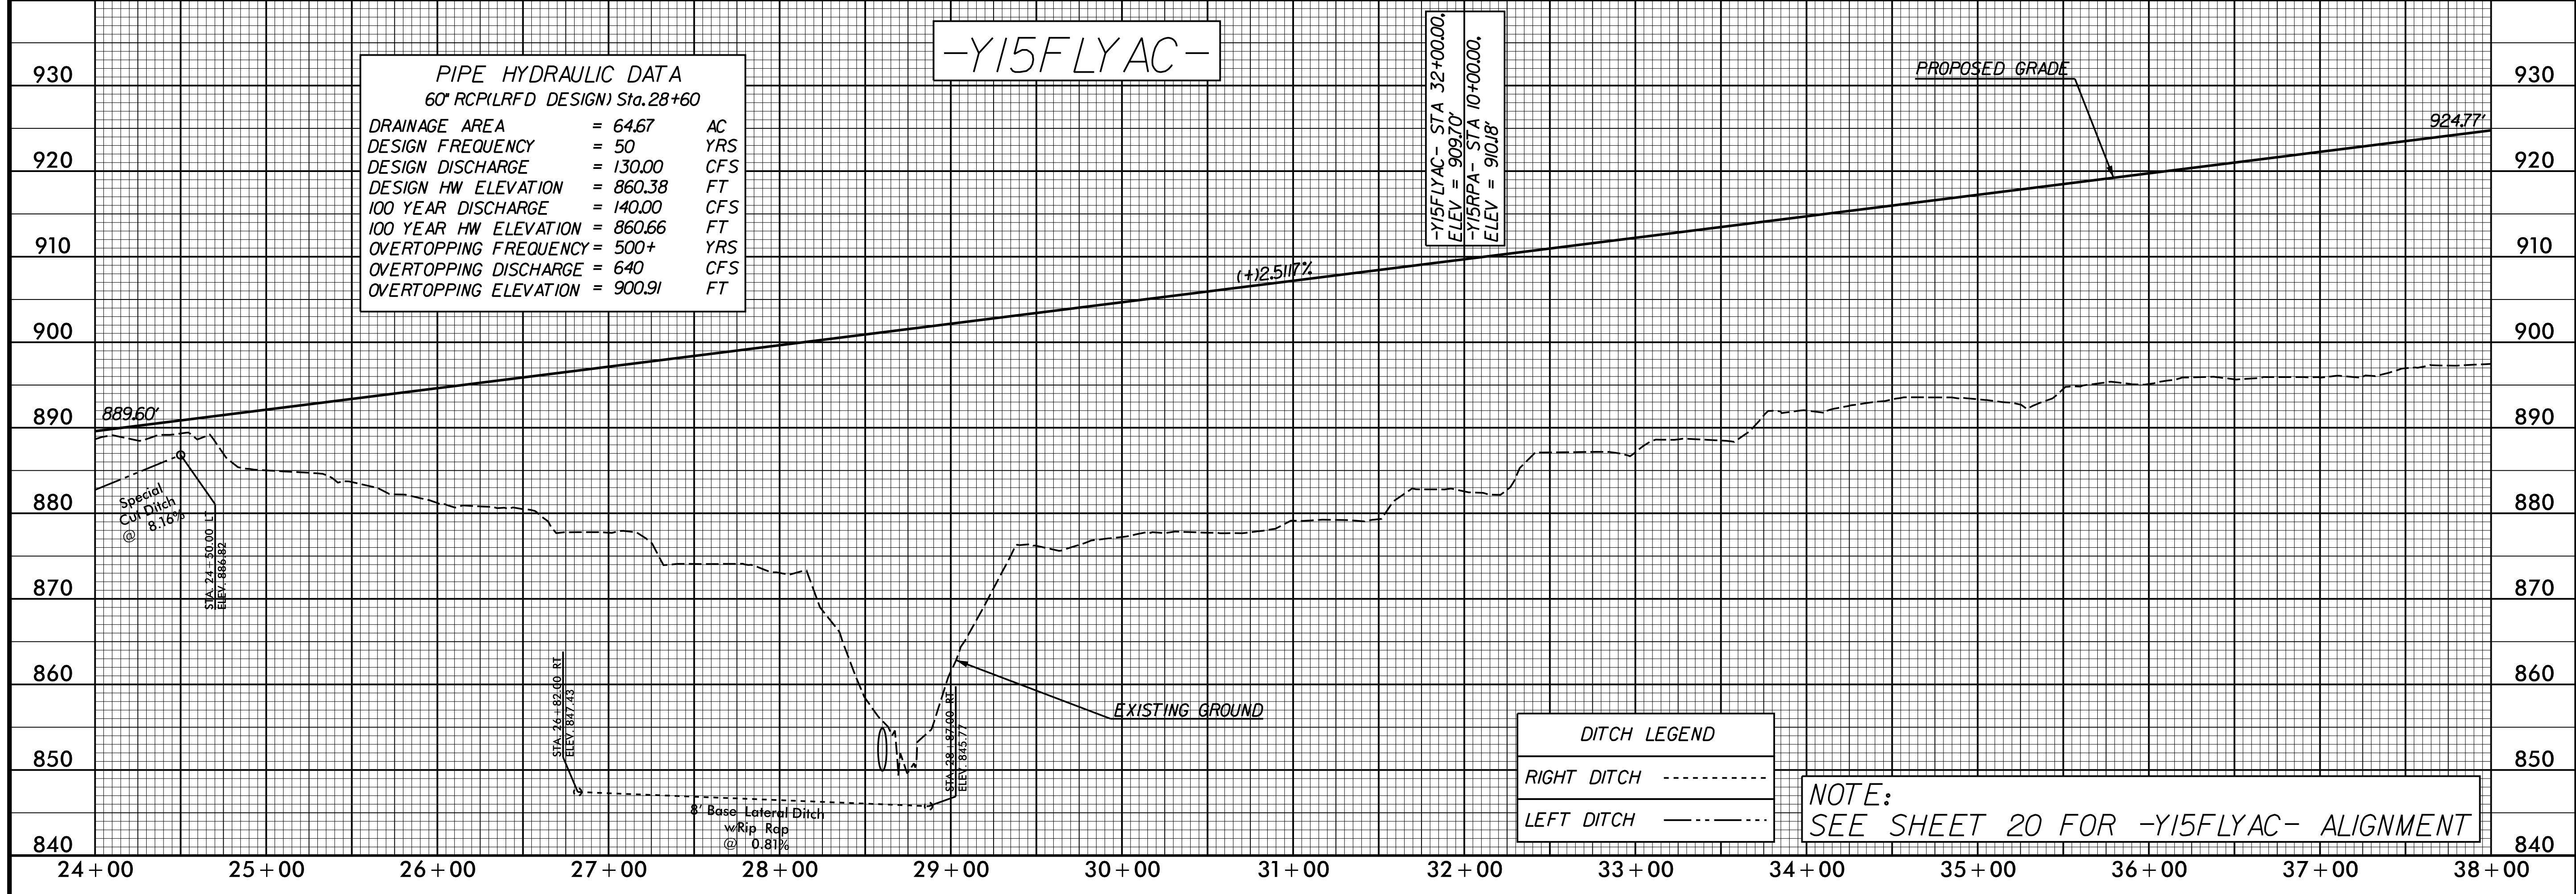


PROJECT REFERENCE NO. U-2579AB	SHEET NO. 52
ROADWAY DESIGN ENGINEER	HYDRAULICS ENGINEER
DOCUMENT NOT CONSIDERED FINAL UNLESS ALL SIGNATURES COMPLETED	

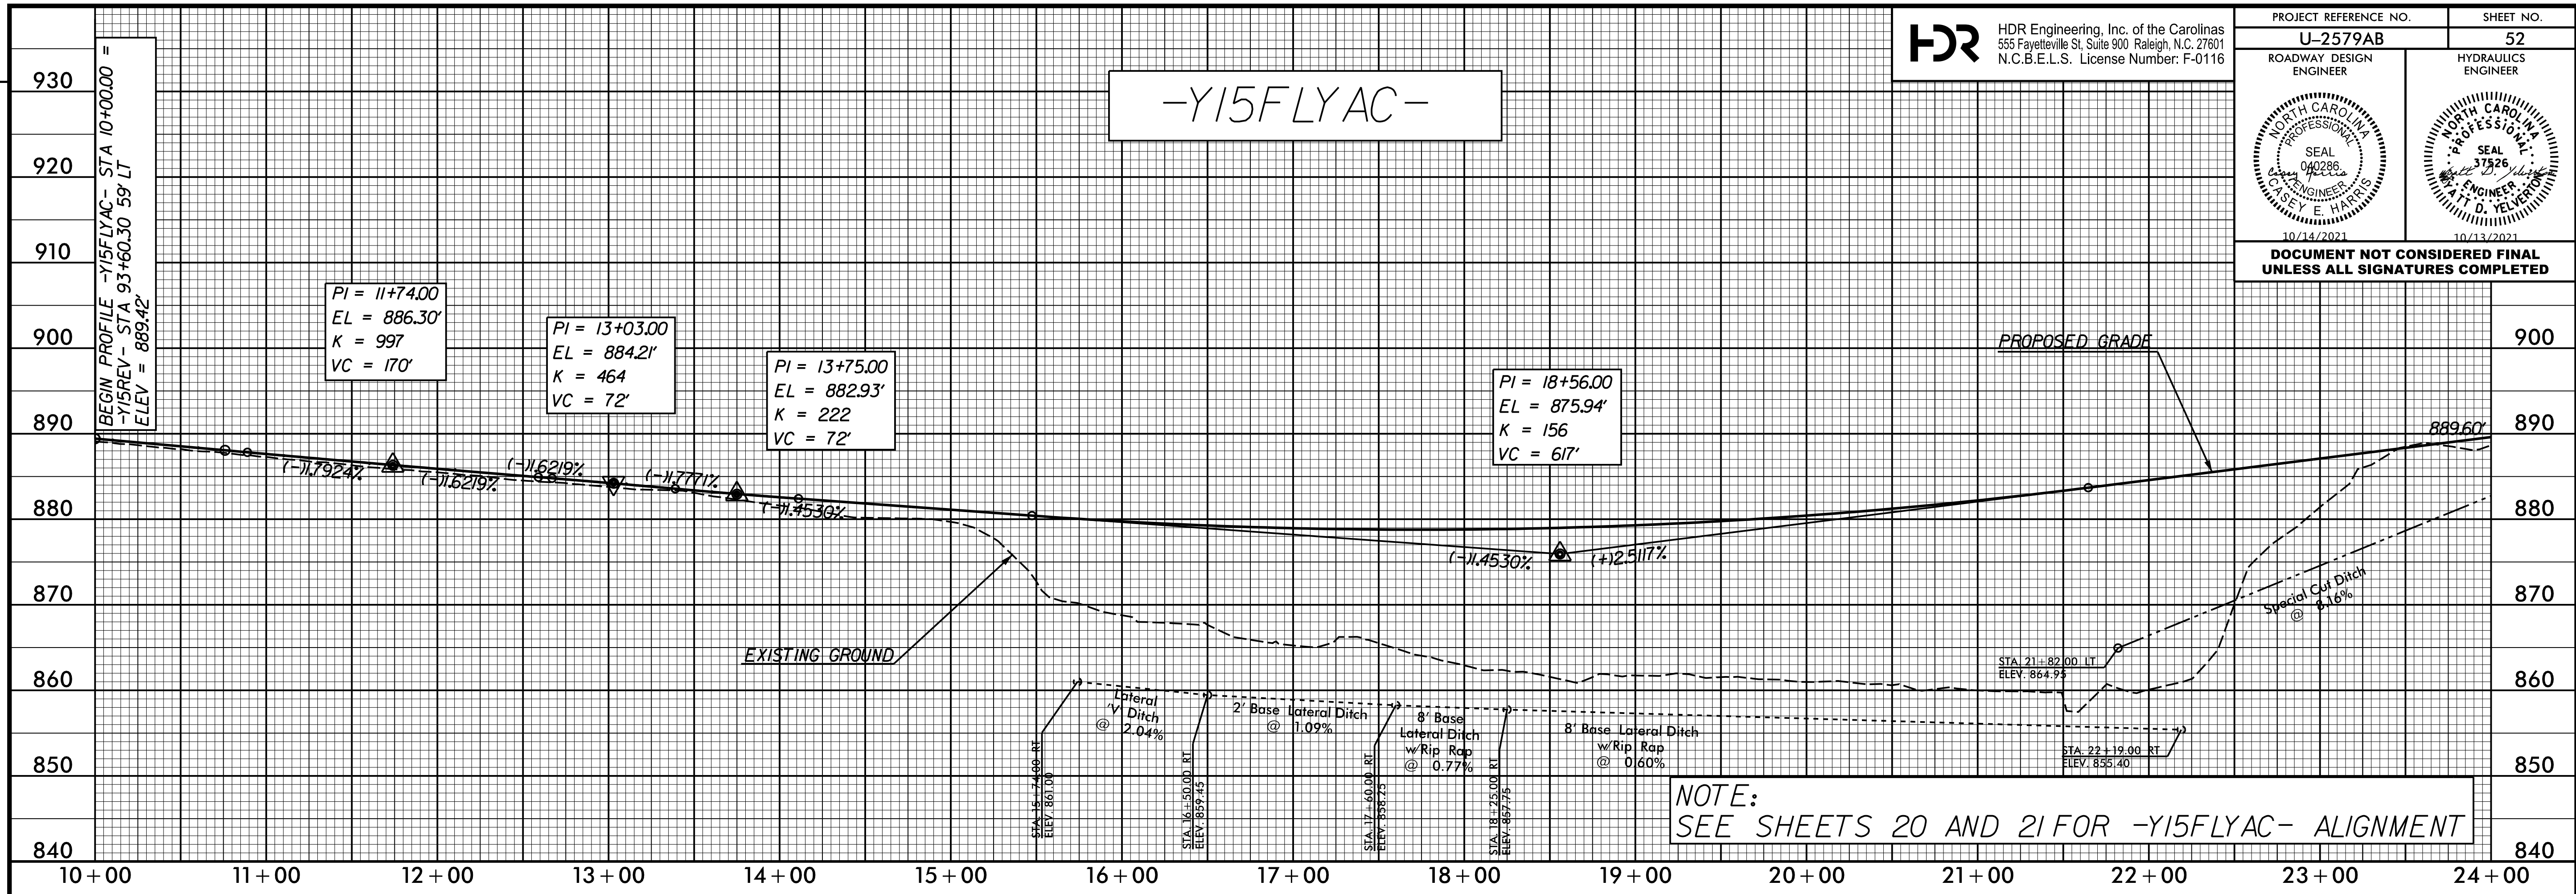

REVISIONS

PLOT DRIVER: NCDOT_pdf_color_eng_50.plt
 USER: CHARRIS
 FILE: NCDOT\NCDOT-U2579AB\6.0.CAD.BTM\6.2.Work\In_Progress\U-2579AB\Roadway\Prj\U2579ab_rdy_dsh.plt.52.dgn

PENTABLE: NCDOT_dshpfl_conventional.tbl
 DATE: 7/13/2021
 TIME: 3:23:43 PM