
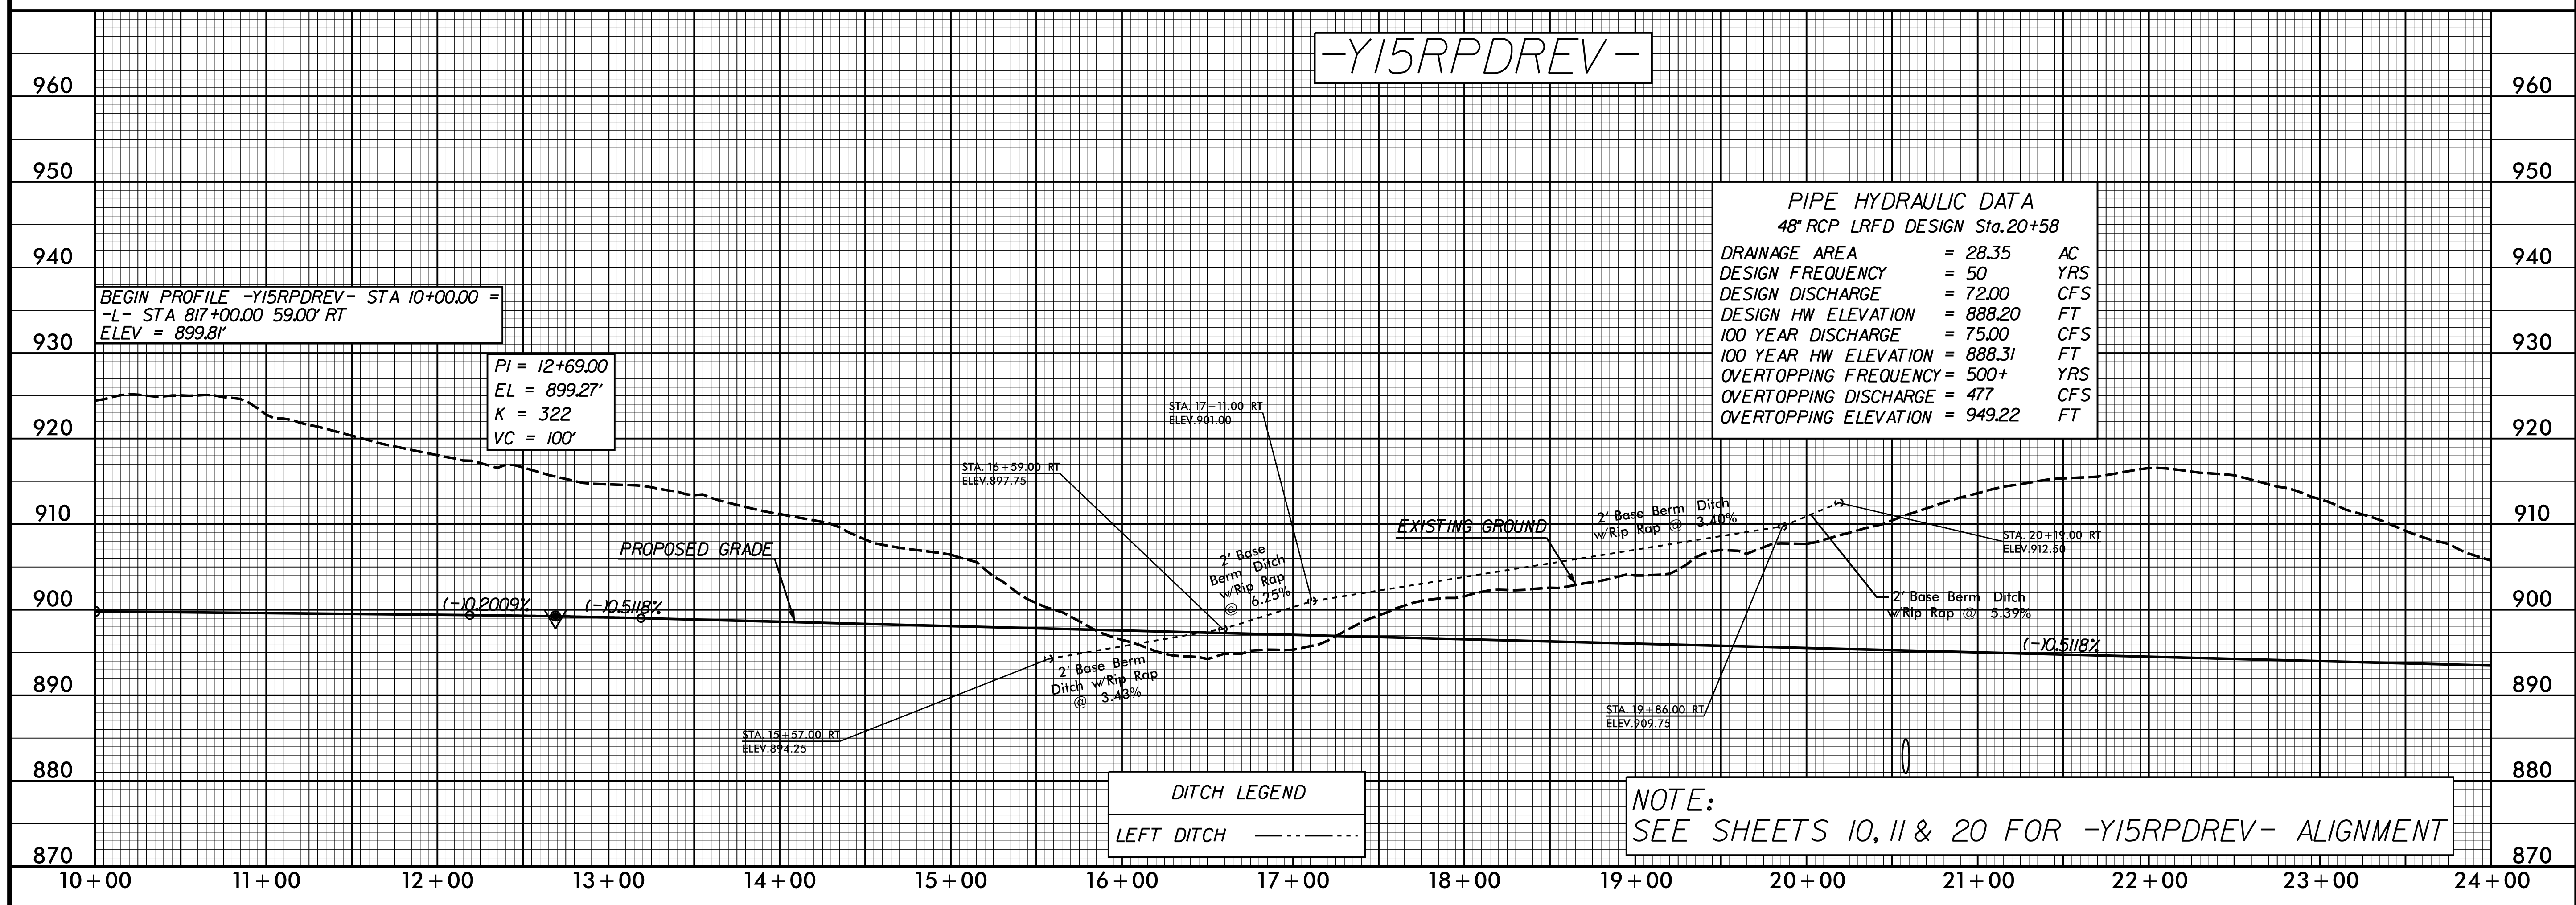


DOCUMENT NOT CONSIDERED FINAL UNLESS ALL SIGNATURES COMPLETED

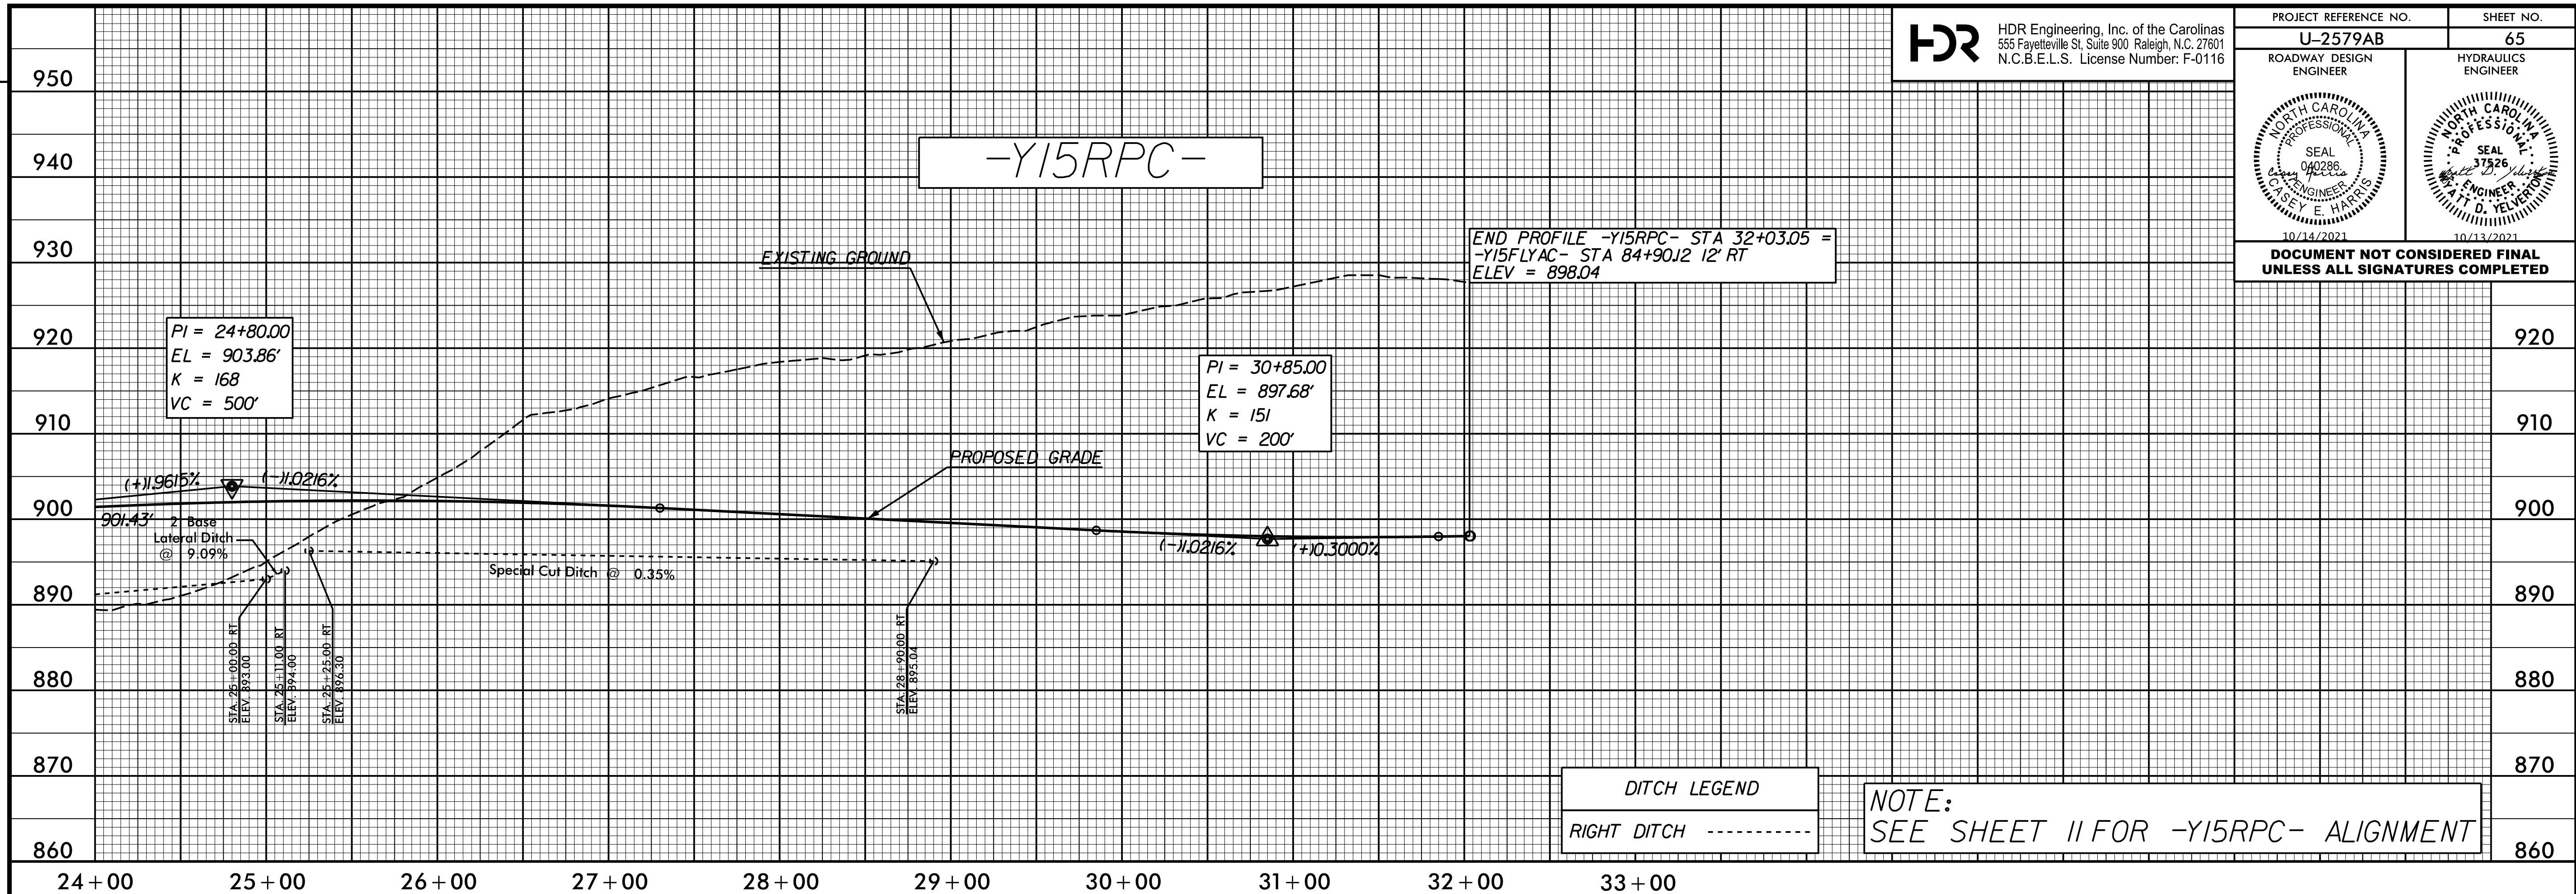

REVISIONS

PLOT DRIVER: NCDOT_color_eng_50.plt
USER: CHARRIS
DATE: 7/13/2021
TIME: 3:26:27 PM
FILE: NCDOT\NCDOT-U2579AB\6.0.CAD.BTM\6.2.Work\In_Progress\U-2579AB\Roadway\Proj\U2579ab_rdy_psh.plt.65.dgn