



**DOCUMENT NOT CONSIDERED FINAL UNLESS ALL SIGNATURES COMPLETED**

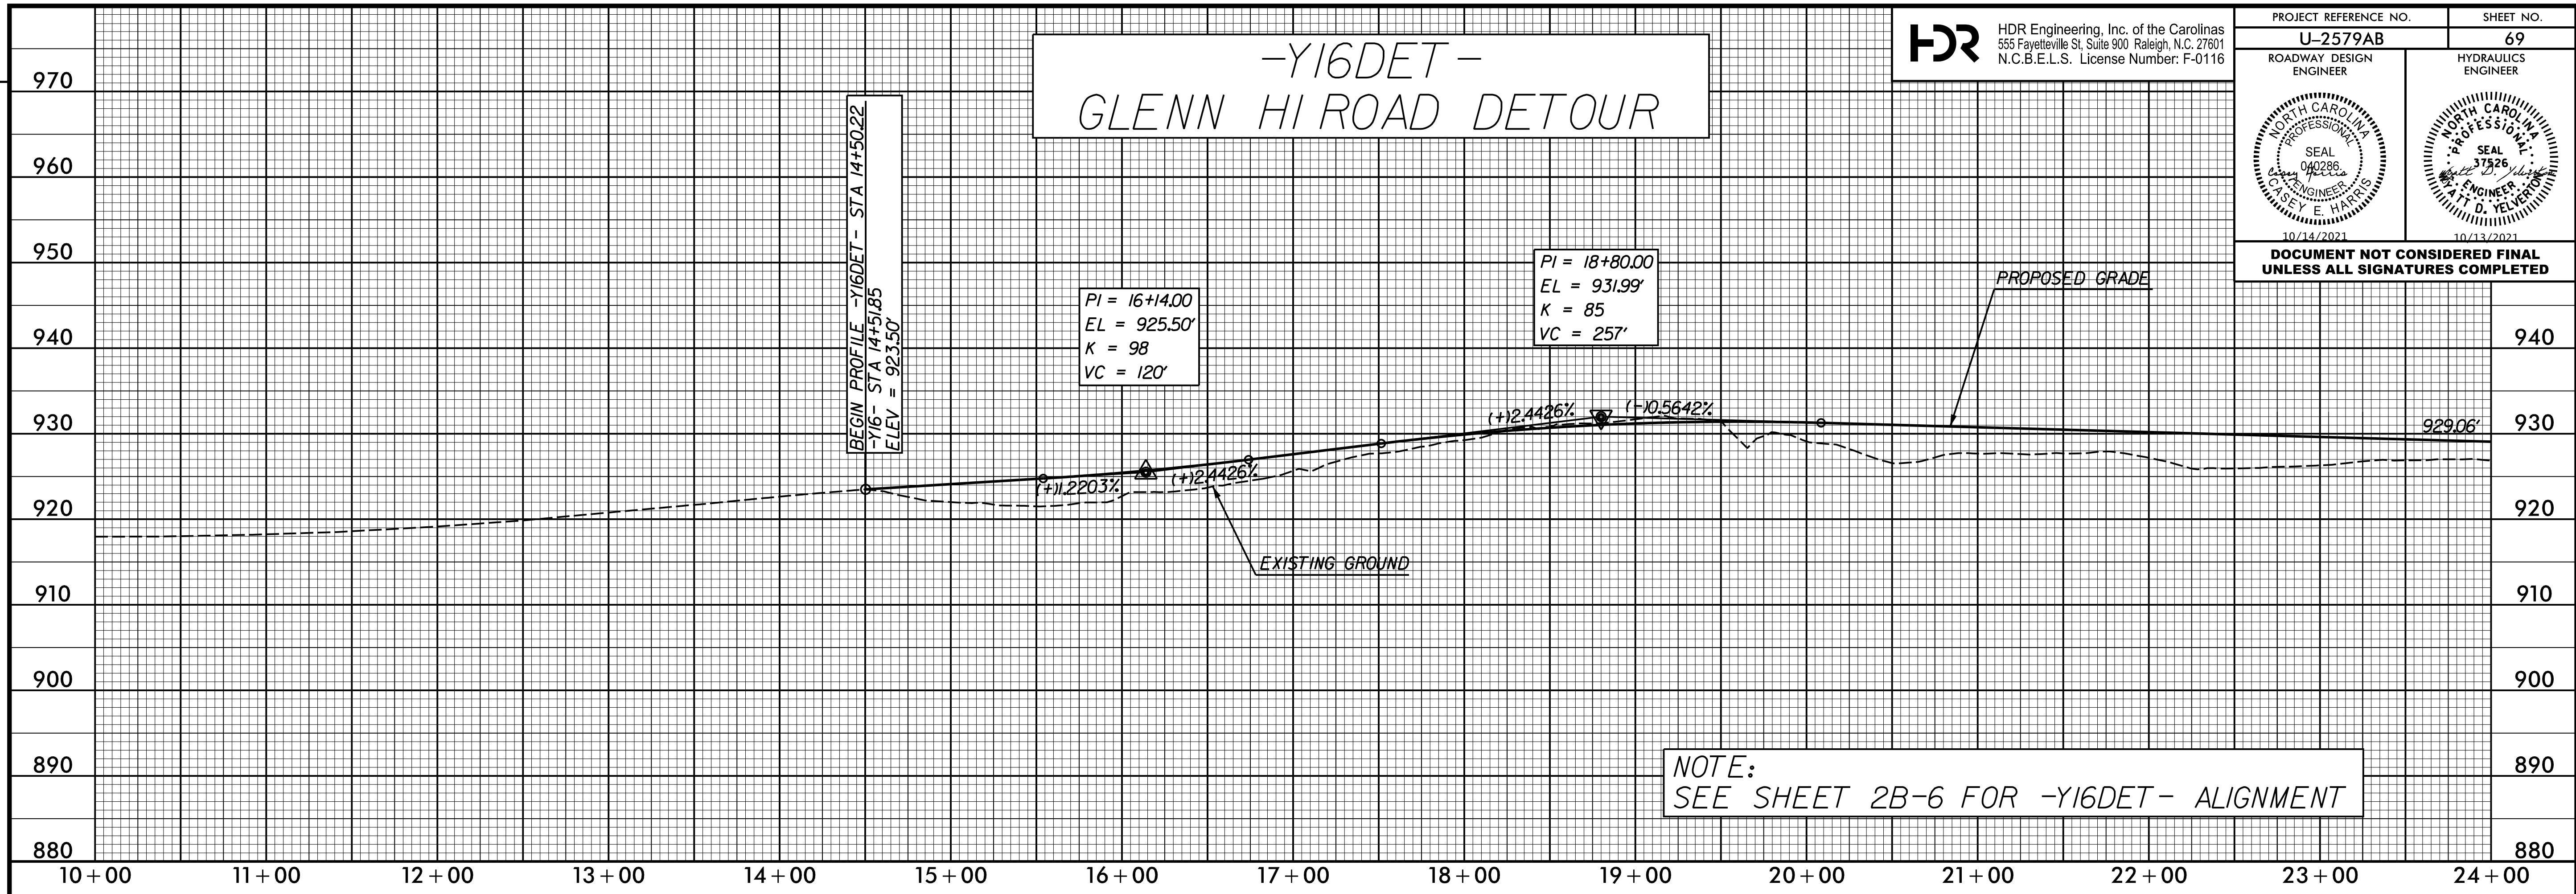

NOTE:  
SEE SHEET 2B-6 FOR -Y16DET- ALIGNMENT

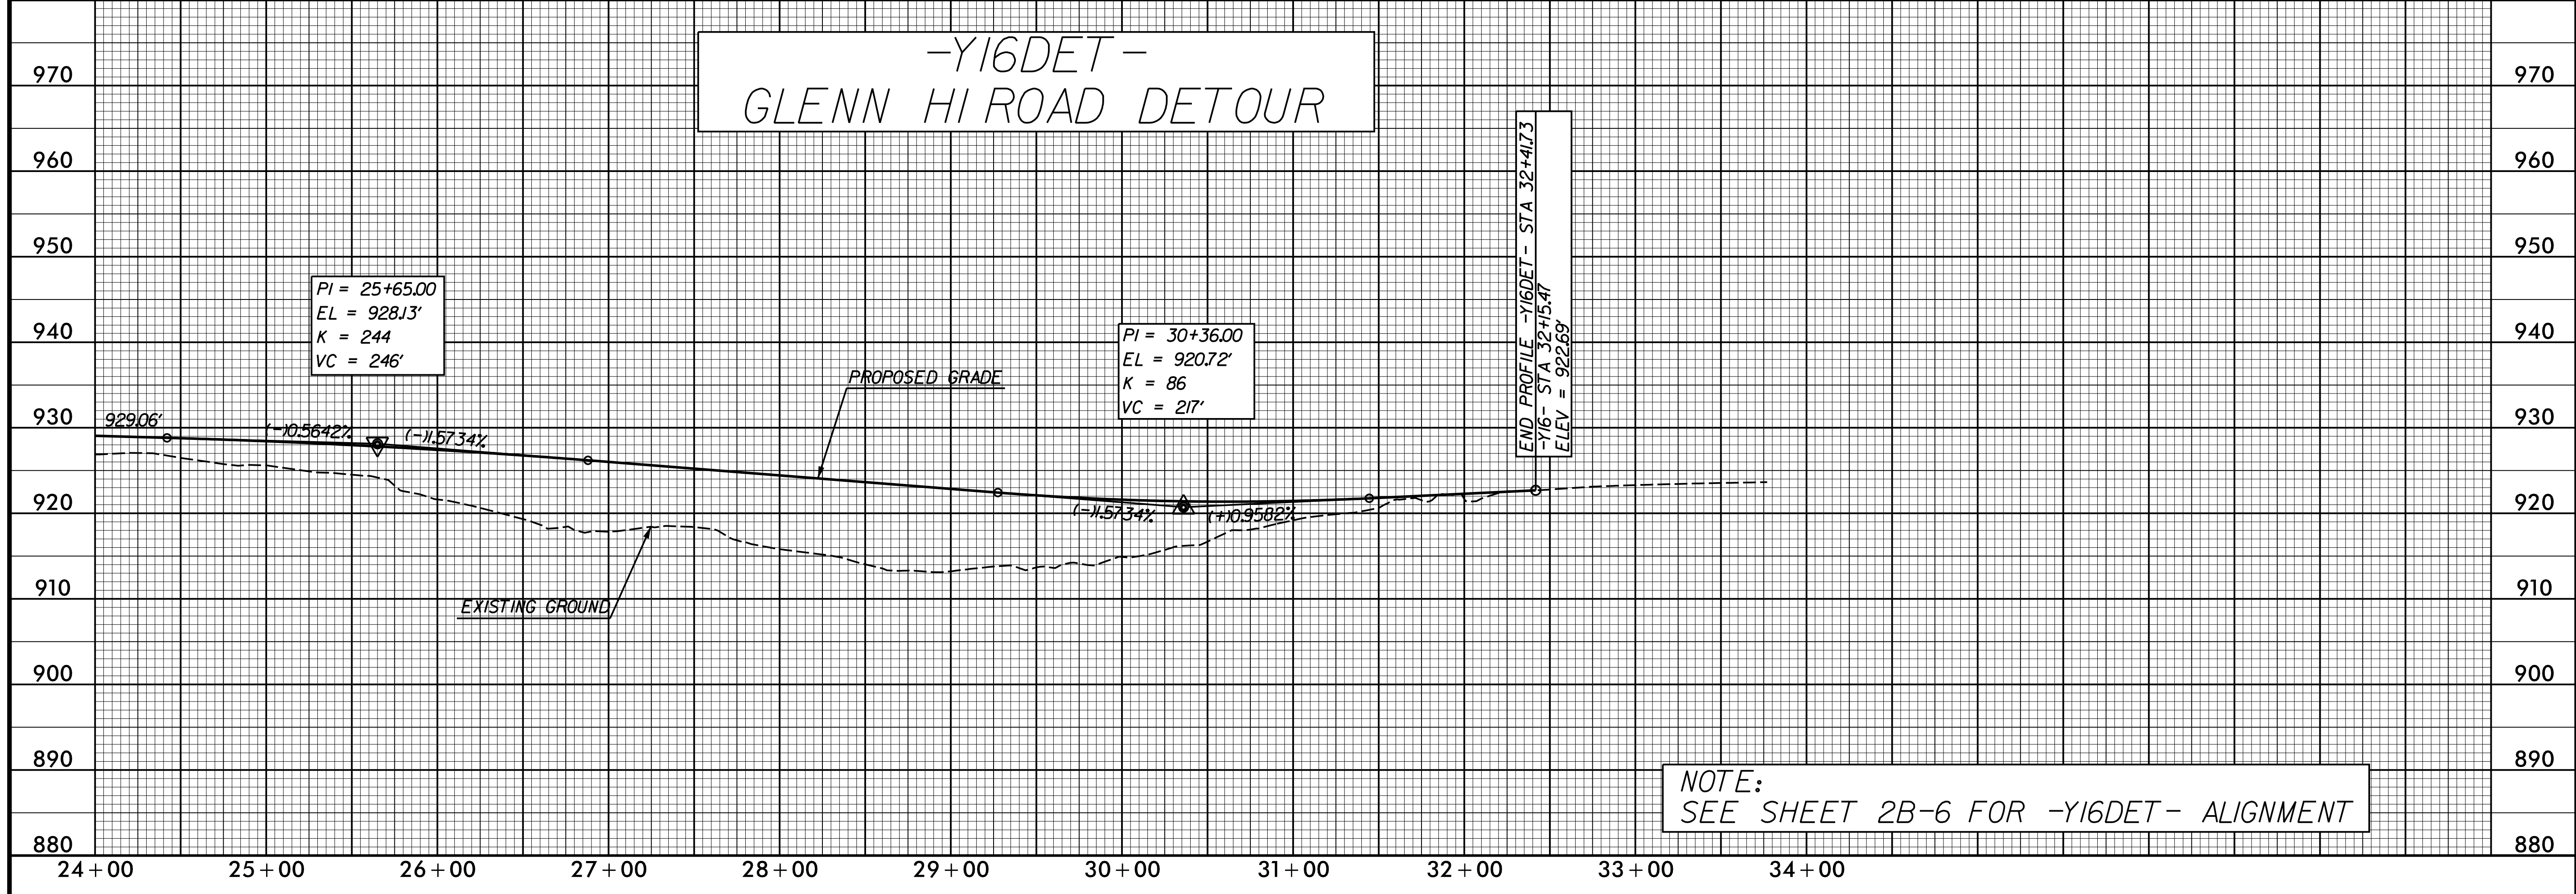

NOTE:  
SEE SHEET 2B-6 FOR -Y16DET- ALIGNMENT

PLOT DRIVER: NCDOT\_pdf\_color\_eng\_50.plt  
USER: CHARRIS  
DATE: 7/13/2021  
TIME: 3:27:17 PM  
FILE: NCDOT\NCDOT-U2579AB\6.0.CAD.BTM\6.2.Work\In\_Progress\U-2579AB\Roadway\Proj\U2579ab\_rdy\_psh.plt.69.dgn

REVISIONS