


Cardno
 CHARLOTTE
 9800 SOUTHERN PINE BLVD, STE I, CHARLOTTE, NC 28273
 TEL: (704) 927-9700 FAX: (704) 529-3272
 www.cardno.com

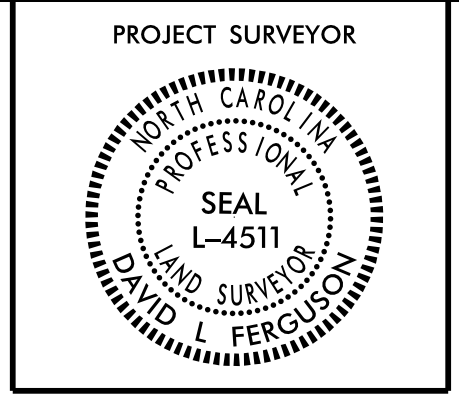

PERMANENT EASEMENT CONTROL SHEET

ROW MARKER PERMANENT EASEMENT - E

ALIGN	STATION	OFFSET	NORTH	EAST
Y4	10-63.00	30.00	853523.5404	1662028.8099
Y4	10-63.00	50.00	853506.6087	1662039.4517
Y4	12-38.00	65.00	853587.0329	1662195.5989
Y4	12-50.00	-50.00	853690.7842	1662144.5630
Y4	12-50.00	-65.00	853703.4841	1662136.5809
Y4	12-60.00	-65.00	853708.8055	1662145.0475
Y4	12-60.00	-50.00	853696.1056	1662153.0296
Y4	15-12.00	-59.27	853838.0563	1662361.4522
Y4	15-12.00	-79.00	853854.7574	1662350.9554
Y4	15-21.00	-80.00	853860.3932	1662358.0432
Y4	15-21.00	-59.65	853843.1601	1662368.8744
Y4	19-20.00	91.00	853919.8479	1662783.8242
Y4	19-46.00	103.00	853920.6428	1662811.3083
Y4	19-73.00	89.26	853944.5261	1662828.1344
Y4	22-67.00	-93.00	854230.1456	1663018.8882
Y4	22-67.00	-80.00	854218.2551	1663024.1432
Y4	22-75.00	-93.00	854233.3794	1663026.2054
Y4	22-75.00	-80.00	854221.4889	1663031.4604
Y4	22-89.00	80.00	854080.8029	1663100.9423
Y4	36-56.00	107.00	854608.6889	1664370.1934
Y4	38-74.00	114.00	854690.4084	1664572.4184
Y4	40-16.00	85.00	854774.3340	1664690.5771
Y4	40-16.00	120.00	854742.3210	1664704.7252
Y4	40-16.00	103.00	854757.8702	1664697.8533
Y4	40-60.00	85.00	854792.1201	1664730.8221
Y4	40-60.00	103.00	854775.6563	1664738.0982
Y4	40-60.00	120.00	854760.1071	1664744.9701
Y4	40-81.00	-95.00	854965.2473	1664677.2685
Y4	40-81.00	-105.00	854974.3939	1664673.2262
Y4	41-16.00	-105.00	854988.5419	1664705.2393
Y4	41-16.00	-95.00	854979.3954	1664709.2816
Y4	45-32.45	100.00	854969.4218	1665169.1018
Y4	47-83.00	-87.11	855244.1745	1665319.5546
Y4	47-83.00	-105.00	855260.3900	1665311.9954
Y4	47-91.00	-105.00	855263.7701	1665319.2462
Y4	47-91.00	-86.65	855247.1411	1665326.9982
Y4	50-24.00	93.00	855182.7587	1665614.0854
Y4	50-46.62	-72.08	855341.9373	1665564.8384
Y4	50-49.00	-85.00	855354.6528	1665561.5360
Y4	50-54.31	-71.64	855344.7857	1665571.9953
Y4	50-57.00	-84.00	855357.1266	1665569.2094
Y4	53-00.00	95.00	855297.5610	1665865.0842
Y4	53-30.00	-60.00	855458.7215	1665826.7845
Y4	53-30.00	-80.00	855468.8486	1665818.3342
Y4	53-45.00	-80.00	855475.1864	1665831.9295
Y4	53-45.00	-60.00	855457.0593	1665840.3799

ROW MARKER PERMANENT EASEMENT - E

ALIGN	STATION	OFFSET	NORTH	EAST
Y4RPC	11-15.01	-200.63	853112.3159	1663832.3090
Y4RPC	14-51.65	-191.27	853419.3695	1663752.9257
Y4RPC	17-66.00	-150.34	853710.5293	1663679.4187
Y4RPC	17-66.00	-192.00	853693.0629	1663641.6008

ROW MARKER PERMANENT EASEMENT - E

ALIGN	STATION	OFFSET	NORTH	EAST
Y4SPC	24-29.00	-123.00	854119.5669	1663438.1650

ROW MARKER PERMANENT EASEMENT - E

ALIGN	STATION	OFFSET	NORTH	EAST
Y4SPDI	24-48.00	78.00	854481.9563	1664211.7785

ROW MARKER PERMANENT EASEMENT - E

ALIGN	STATION	OFFSET	NORTH	EAST
Y5B	11-65.97	-79.00	848739.6210	1666089.7373
Y5B	16-49.71	37.28	849230.9153	1666207.7892
Y5B	16-56.38	-48.99	849263.4895	1666127.6201
Y5B	17-02.00	57.00	849270.8384	1666242.6475
Y5B	17-58.64	59.79	849317.9951	1666265.8866
Y5B	17-84.00	76.00	849332.2222	1666290.9039
Y5B	18-05.00	-40.00	849402.9358	1666196.5821
Y5B	18-05.00	-60.00	849411.8902	1666178.6987
Y5B	18-40.00	60.00	849389.4595	1666301.6697
Y5B	18-58.00	-101.00	849477.6380	1666165.7670
Y5B	18-80.00	-90.00	849492.3848	1666185.4528
Y5B	18-80.00	-60.00	849478.9534	1666212.2774
Y5B	21-00.00	66.00	849629.3656	1666420.9979
Y5B	21-19.66	-45.00	849683.9122	1666322.3000
Y5B	21-36.06	58.31	849668.6810	1666425.8065

ROW MARKER PERMANENT EASEMENT - E

ALIGN	STATION	OFFSET	NORTH	EAST
Y8	13-50.00	95.00	852002.4385	1663509.7067
Y8	13-50.00	36.39	852061.0485	1663509.8352
Y8	13-58.68	-49.68	852146.9518	1663520.1399
Y8	13-80.00	50.00	852046.1347	1663534.7609
Y8	13-80.00	95.00	852001.3695	1663530.1703
Y8	14-75.00	-50.00	852131.6174	1663641.2434
Y8	14-75.00	-35.19	852116.9734	1663639.0579
Y8	15-05.00	34.83	852043.2890	1663658.3932
Y8	15-05.00	50.00	852028.2846	1663656.1539

ROW MARKER PERMANENT EASEMENT - E

ALIGN	STATION	OFFSET	NORTH	EAST
Y15RPD	29-63.41	-100.00	846129.9382	1663536.4530
Y15RPD	29-79.00	-105.00	846116.7100	1663527.8146
Y15RPD	33-71.00	-118.00	845852.2457	1663261.4035
Y15RPD	34-03.99	-100.00	845841.1395	1663226.7418

ROW MARKER PERMANENT EASEMENT - E

ALIGN	STATION	OFFSET	NORTH	EAST
Y16	12-15.00	-30.00	844976.8780	1661563.5499
Y16	12-15.00	-55.00	845000.4984	1661555.3598
Y16	12-30.00	-30.00	844981.7920	1661577.7221
Y16	12-30.00	-55.00	845005.4124	1661569.5320
Y16	13-90.00	30.46	844977.0886	1661748.6981
Y16	14-60.00	60.00	844972.1073	1661824.5139
Y16	14-60.00	47.00	844984.3899	1661820.2551
Y16	15-05.00	-30.00	845071.8828	1661837.5464
Y16	15-55.00	-30.00	845088.2629	1661884.7871
Y16	16-37.00	-135.00	845214.3320	1661927.8637
Y16	16-57.00	-113.00	845200.0981	1661953.9673
Y16	18-15.00	65.00	845083.6822	1662161.5614
Y16	18-50.00	80.00	845080.9760	1662199.5440
Y16	28-69.00	-30.00	845518.6632	1663126.4031
Y16	28-69.11	45.40	845447.3751	1663150.9764
Y16	31-08.31	44.36	845524.9515	1663376.9838

ROW MARKER PERMANENT EASEMENT - E

ALIGN	STATION	OFFSET	NORTH	EAST
Y16C	18-15.00	-25.00	845275.6346	1662916.7562

ROW MARKER PERMANENT EASEMENT - E

ALIGN	STATION	OFFSET	NORTH	EAST
Y1B	17-33.00	39.83	856789.9198	1663539.3206
Y1B	17-41.00	40.43	856782.0724	1663541.3639
Y1B	17-42.00	63.00	856773.8069	1663520.3375
Y1B	17-48.00	61.00	856768.6857	1663524.2095
Y1B	18-00.00	-50.28	856756.5145	1663646.4655
Y1B	26-00.00	-35.86	856801.0153	1663979.5886
Y1B	26-69.64	84.57	855916.8987	1663916.2455
Y1B	30-47.00	81.00	855607.4038	1664137.4681
Y1B	33-18.00	75.00	855392.9393	1664335.1322
Y1B	33-18.00	50.00	855412.5397	1664350.6507
Y1B	34-23.00	62.00	855339.1550	1664437.7905
Y1B	34-46.25	75.15	855315.3331	1664453.8141
Y1B	35-23.00	-96.00	855436.1501	1664598.1198
Y1B	35-33.73	-88.32	855424.7039	1664604.6898
Y1B	35-38.00	-118.00	855449.9346	1664620.9011
Y1B	35-45.00	70.00	855276.0040	1664549.1994
Y1B	35-45.00	90.00	855257.8100	1664540.8941
Y1B	35-48.75	-110.77	855438.8889	1664627.6801
Y1B	36-20.00	90.00	855226.6652	1664609.1216
Y1B	36-20.00	70.00	855244.8592	1664617.4269

ROW MARKER PERMANENT EASEMENT - E

ALIGN	STATION	OFFSET	NORTH	EAST
Y4A	11-40.13	-57.42	854108.8979	1662710.6392
Y4A	12-75.00	-70.00	854192.2131	1662603.8342
Y4A	16-55.00	-62.00	854458.5734	1662332.6956
Y4A	18-09.00	55.00	854649.3303	1662300.0081
Y4A	18-15.00	-41.00	854583.5602	1662230.6205
Y4A	18-17.00	30.00	854636.6164	1662277.8438
Y4A	18-17.00	55.00	854654.8153	1662294.9844

I, David L. Ferguson, a Professional Land Surveyor in the state of North Carolina hereby certify to the best of my knowledge and belief that the following work item(s) (R/W Staking) performed under my responsible charge meet NCDOT Survey Standards as directed in the NCDOT Location & Surveys guidelines and procedures.

I further certify that the right of way and permanent easement points shown herein and outlined in the tables shown hereon (localized coordinates, station/offset) have been checked and are accurate representations of the right of way and permanent easement points depicted on the corresponding highway plans. I also certify that the right of way and permanent easement points shown herein have been field monumented under my supervision from existing survey control provided by others; that the depicted property data shown herein were surveyed by others; and these monuments denote the right of way and easement boundaries at the time of staking which may be subject to change due to right of way revisions (See deeds for final determination).

Witness my original signature, registration number and seal this 1st day of March, 2019.

DocuSigned by:
 David Ferguson
 79ECC8BC5875A4D



Professional Land Surveyor L-4511 PLS #

NOTES:

- 1. IF FURTHER INFORMATION REGARDING PROJECT CONTROL IS NEEDED, PLEASE CONTACT THE LOCATION AND SURVEYS UNIT.
- 2. PROJECT CONTROL WAS ESTABLISHED USING GNSS, THE GLOBAL NAVIGATION SATELLITE SYSTEM.

REVISIONS

6/2/19

01-MAR-2019 07:32
 M:\Cardno - Data\Projects\2019\24-2579\ab\CAD\2579\ab_1s_fw_3e-4_cdn.dgn
 2017-2018 24-2579\ab\CAD\2579\ab_1s_fw_3e-4_cdn.dgn