

Location and Surveys

INSERT CONSULTANT'S NAME

PROJECT SURVEYOR




DOCUMENT NOT CONSIDERED FINAL UNLESS ALL SIGNATURES COMPLETED

185

-UXRPB-

Pls Sta. 21+87.40	PI Sta. 23+31.39
$\theta_s = 13^\circ 16' 23.4''$	$\Delta = 14^\circ 10' 53.1''$ (RT)
$L_s = 240.00'$	$D = 11^\circ 03' 39.5''$
$LT = 160.45'$	$L = 128.21'$
$ST = 80.41'$	$T = 64.43'$
$INC = 40'$	$R = 518.00'$
	$SE = 06$

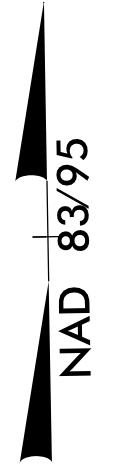

CONSTRUCTED UNDER TIP PROJECT U-4909


S 89° 02' 00.0" E

-Y15- 1-40

I, Michael L. Molsinger, certify that the right of way and permanent easement monumentation for this project shown herein was verified under my direct and responsible charge from an actual survey made under my supervision; that all horizontal closures had a minimum ratio of precision of 1:10,000 (Class A). Field work was performed from December 2018 to June 2019, and all coordinates are based on NAD83/2011; That this survey was performed to meet the requirements of 21NCAC 56.1600 as applicable.

This 23rd day of August, 2021.

DocuSigned by:
Michael L. Molsinger
F086F7E23C4E
Professional Land Surveyor L-3877

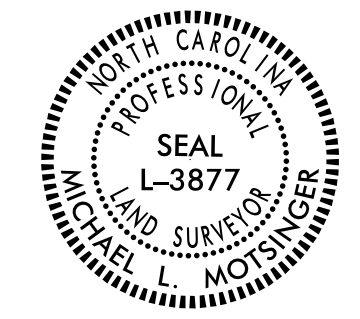

NOTES:

1. IF FURTHER INFORMATION REGARDING PROJECT CONTROL IS NEEDED PLEASE CONTACT THE LOCATION AND SURVEYS UNIT.
2. PROJECT CONTROL WAS ESTABLISHED USING GNSS, THE GLOBAL NAVIGATION SATELLITE SYSTEM.
3. RIGHT OF WAY MONUMENTATION ESTABLISHED ____ TO ____.

6/2/199

REVISIONS

3:\JUG-2020\18093\Winston\CLTs Computer\Urban\2579ab\Right of Way\RW Ctl Sheets 2020\Julie\to be checked\U-2579ab-1s-rw24.dgn
 AT 11:53:2556
 Joburbeville

CRACKER BARREL OLD COUNTRY STORE, INC.
DB 3037 PG 1287

GLENN CROSSING ASSOCIATES, LLC
DB 2770 PG 1473
PB 52 PG 85