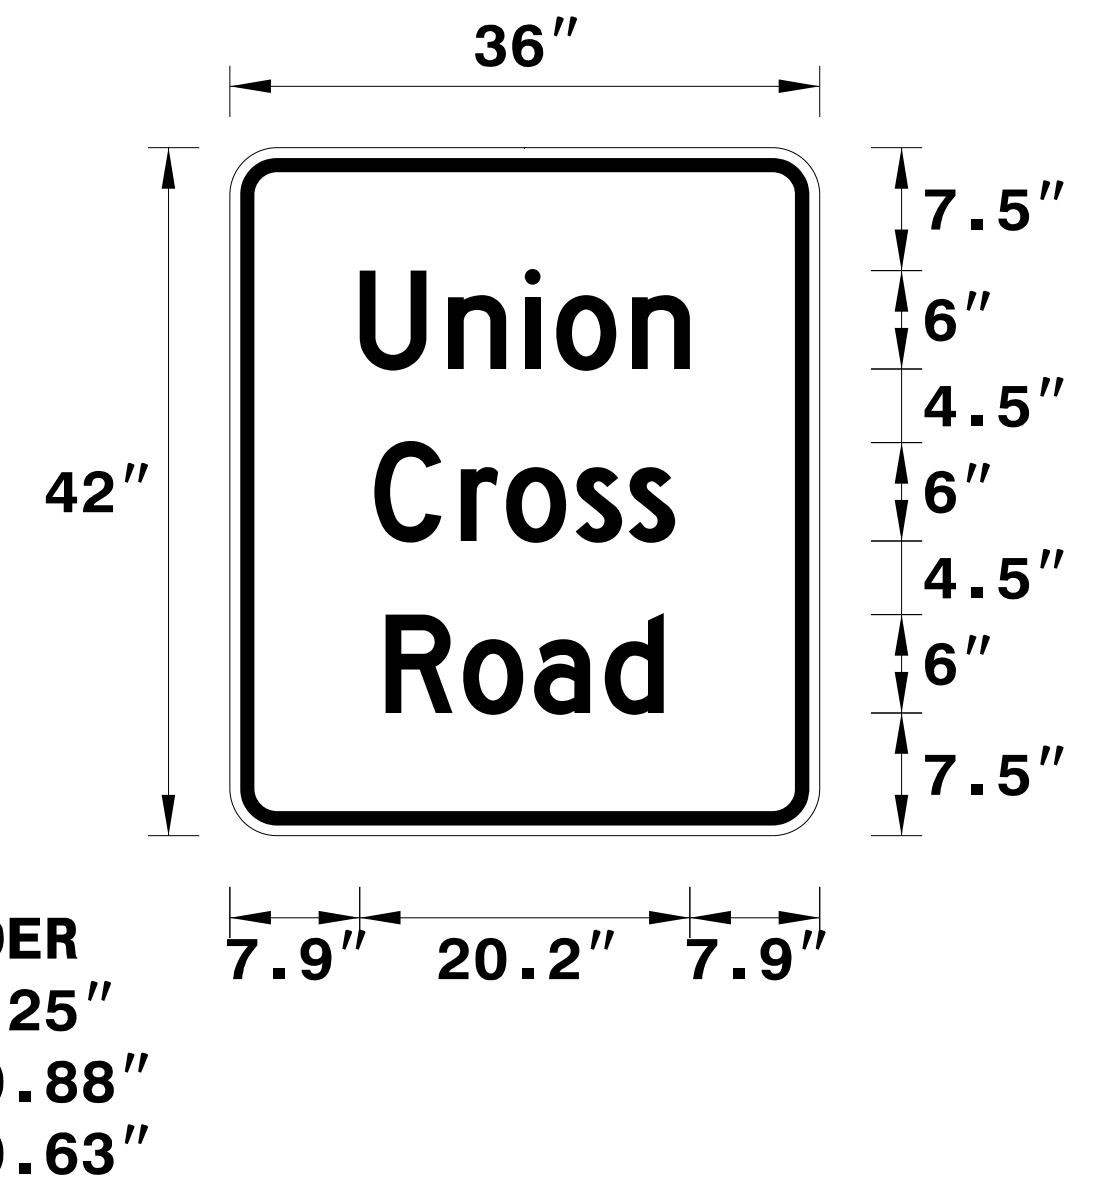


SIGN NUMBER: SP-01 **BACKG COLOR: Fluorescent Orange**
TYPE: STATIONARY **COPY COLOR: Black**
QUANTITY: 5
SIGN WIDTH: 3'-0"
HEIGHT: 3'-6"
TOTAL AREA: 10.5 Sq.Ft.
BORDER TYPE: INSET
RECESS: 0.63"
WIDTH: 0.88"
RADII: 2.25"
MAT'L: 0.080" (2.0 mm) ALUMINUM

SYMBOL	X	Y	WID	HT

DESIGN BY: R. DRAYTON **CHECKED BY: RON KING** **JUL 12, 2021**
PROJECT ID:U-2579AB **DIV: 9**



- USE NOTES: 1,2**
1. Legend and border shall be direct applied black non-reflective sheeting.
 2. Background shall be NC GRADE B fluorescent orange retroreflective sheeting.

Spacing Factor is 1 unless specified otherwise

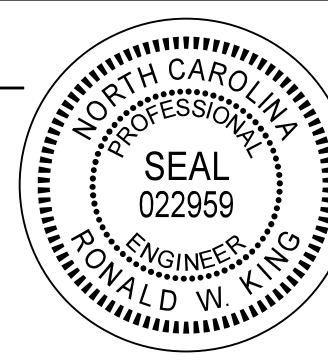
LETTER POSITIONS

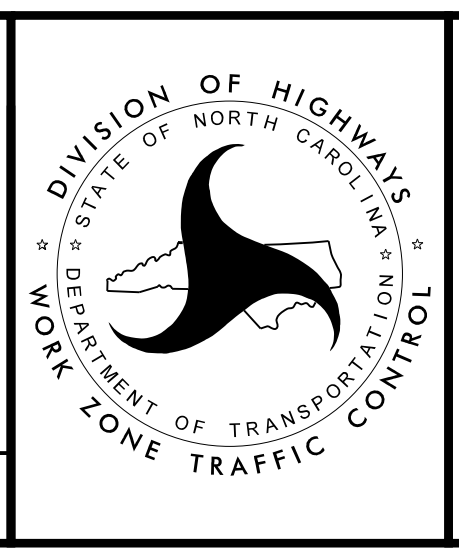
Letter spacings are to start of next letter													Series/Size Text Length
U	n	i	o	n									D 2000
7.9	5.4	4.7	1.9	4.6	3.5	7.9							20.2
C	r	o	s	s									D 2000
8.8	5.3	2.8	4.3	3.2	2.8	8.8							18.4
R	o	a	d										D 2000
9.5	4.7	4.3	4.3	3.6	9.5								17

FILENAME: U2579AB_TC_TMP-02

NORTH CAROLINA D.O.T. SIGN DETAIL

PLOT DRIVER: NCDOT_pdf_color_eng_50.plt PENTABLE: NCDOT_tcp.tbl
 USER: CHARNDEN DATE: 10/12/2021 TIME: 4:18:02 PM
 FILE: p:\dw\hdr\users\01\HDB\US.East.01\Documents\NCDOT\U2579AB\6.0.CAD.BTM\6.2.Work.In_Progress\U-2579AB\TC\TrffcConTron\TCP\U2579AB_TC_TMP-02.SPECIAL_SIGN_DESIGN

APPROVED: *Ron King*
 DATE: 10/13/2021
 SEAL

 DOCUMENT NOT CONSIDERED FINAL
 UNLESS ALL SIGNATURES COMPLETED



**SPECIAL SIGN DESIGN
 UNION CROSS RD**