

SIGN NUMBER: SP-02      BACKG COLOR: Fluorescent Orange  
TYPE: STATIONARY      COPY COLOR: Black  
QUANTITY: SEE PLANS

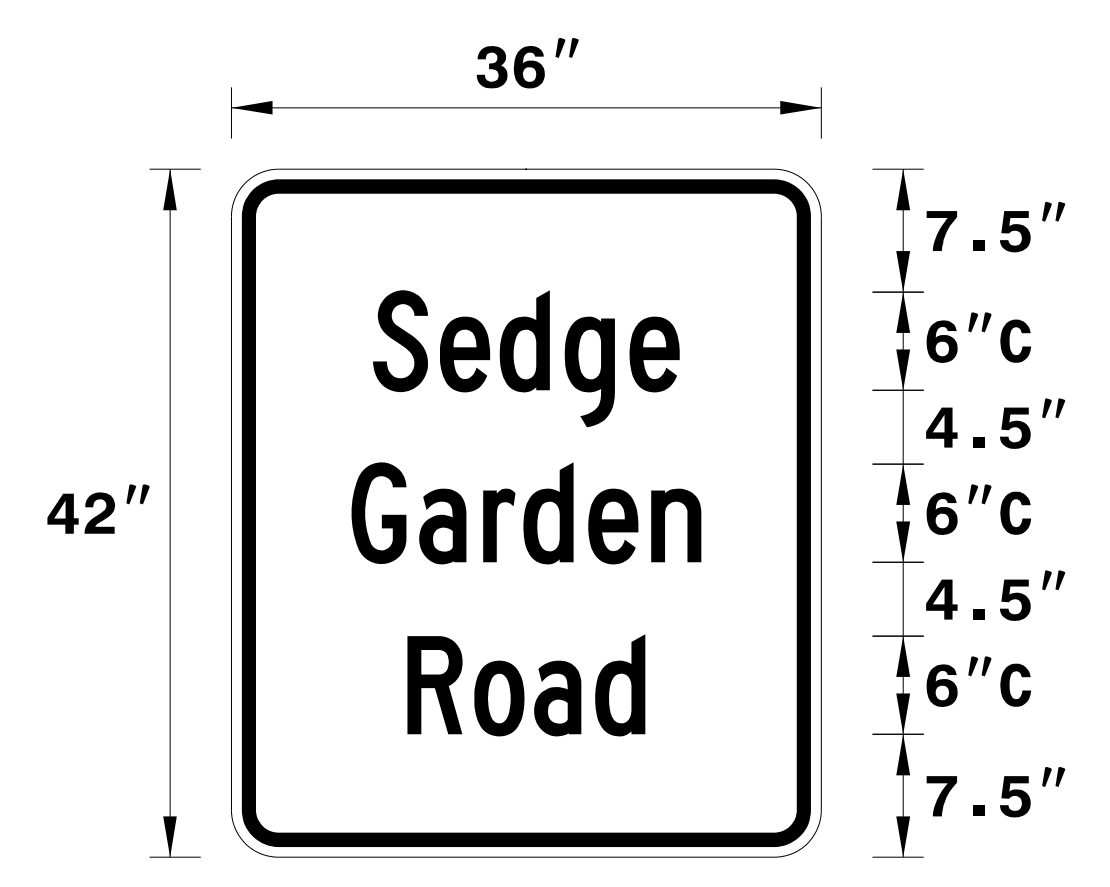
SYMBOL	X	Y	WID	HT

SIGN WIDTH: 3'-0"  
HEIGHT: 3'-6"  
TOTAL AREA: 10.5 Sq.Ft.

BORDER TYPE: RECESSED  
RECESS: 0.63"  
WIDTH: 0.88"  
RADII: 2.25"

NO. Z BARS:      MAT'L: 0.080" (2.0 mm) ALUMINUM  
LENGTH:

DESIGN BY: R. DRAYTON      CHECKED BY: RON KING      Dec 22, 2020  
PROJECT ID: U-2579AB      DIV: 9



BORDER  
R=2.25"  
TH=0.88"  
IN=0.63"

Spacing Factor is 1 unless specified otherwise

LETTER POSITIONS

Letter spacings are to start of next letter												Series/Size
												Text Length
		S	e	d	g	e						C 2000
8.6	4.1	3.7	4	4	3.1	8.6						18.7
		G	a	r	d	e	n					C 2000
7.3	4.1	3.9	2.5	4	3.8	3.1	7.3					21.4
		R	o	a	d							C 2000
10.7	4.1	3.7	3.7	3.1	10.7							14.5

FILENAME: U2579AB\_TC\_TMP-02A

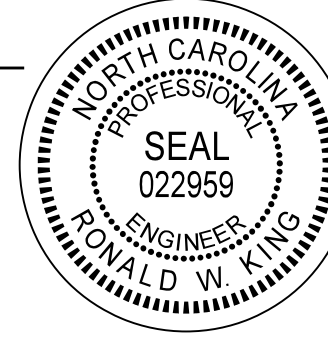
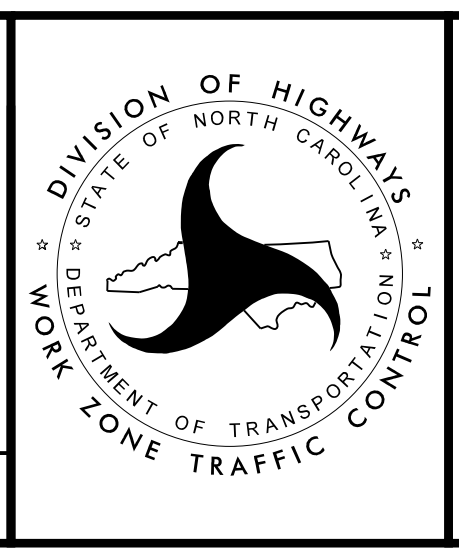
NORTH CAROLINA D.O.T. SIGN DETAIL

PLOT DRIVER: NCDOT\_pdf\_color\_eng\_50.plt      PENTABLE: NCDOT\_tcp.tbl  
USER: CHARNDEN      DATE: 10/12/2021      TIME: 4:20:14 PM  
FILE: p:\dw\hdr\uses01\HDR\_US\_East\_01\Documents\NCDOT\U2579AB\6.0.CAD\BTM\6.2.Work\In\_Progress\U-2579AB\Tc\FicConTron\TCP\U2579AB\_TC\_TMP-02A.SPECIAL\_SIGN\_DESIGN

REVISIONS

APPROVED: *Ron King*  
DATE: 10/13/2021

SEAL

SPECIAL SIGN DESIGN  
SEGE GARDEN RD

DOCUMENT NOT CONSIDERED FINAL  
UNLESS ALL SIGNATURES COMPLETED