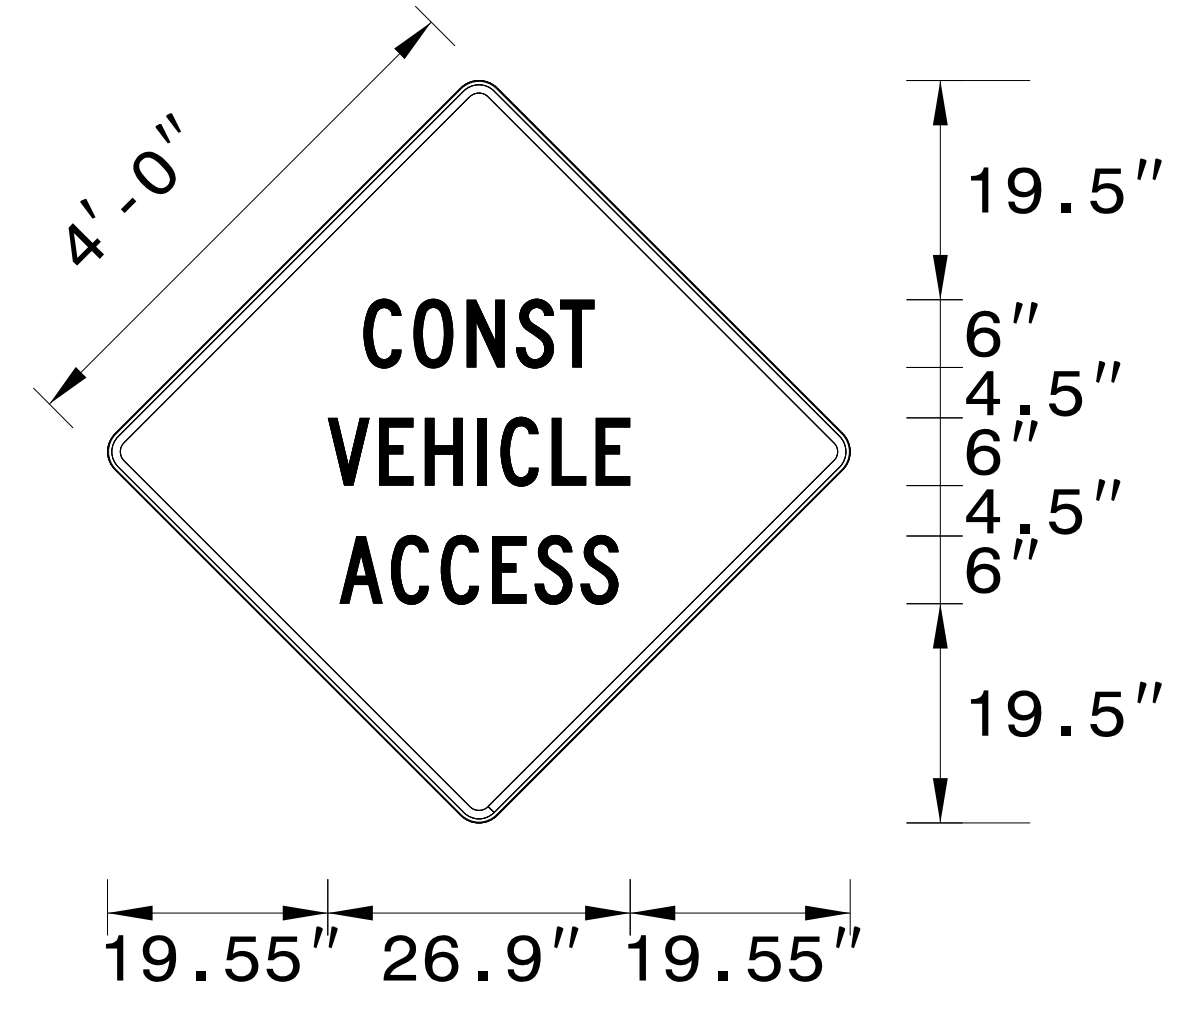


SIGN NUMBER: WZTC TYPE: STATIONARY QUANTITY: SEE PLANS SIGN WIDTH: 5'-6" HEIGHT: 5'-6" TOTAL AREA: 30.3 Sq.Ft. BORDER TYPE: INSET RECESS: 0" WIDTH: 0" RADII: 0" NO. Z BARS: 2 LENGTH: 58.0	BACKG COLOR: Fluorescent Orange COPY COLOR: Black <table border="1"> <tr> <th>SYMBOL</th> <th>X</th> <th>Y</th> <th>WID</th> <th>HT</th> </tr> <tr><td> </td><td> </td><td> </td><td> </td><td> </td></tr> <tr><td> </td><td> </td><td> </td><td> </td><td> </td></tr> <tr><td> </td><td> </td><td> </td><td> </td><td> </td></tr> <tr><td> </td><td> </td><td> </td><td> </td><td> </td></tr> <tr><td> </td><td> </td><td> </td><td> </td><td> </td></tr> <tr><td> </td><td> </td><td> </td><td> </td><td> </td></tr> <tr><td> </td><td> </td><td> </td><td> </td><td> </td></tr> <tr><td> </td><td> </td><td> </td><td> </td><td> </td></tr> <tr><td> </td><td> </td><td> </td><td> </td><td> </td></tr> </table> MAT'L: 0.080" (2.0 mm) ALUMINUM	SYMBOL	X	Y	WID	HT	DESIGN BY: J.Navarrete PROJECT ID: U2579AB CHECKED BY: LOCATION: Mar 14, 2018 DIV:WZTC
SYMBOL	X	Y	WID	HT	



Spacing Factor is 1 unless specified otherwise

USE NOTES: 1,2

- Legend and border shall be direct applied black non-reflective sheeting.
- Background shall be NC GRADE B fluorescent orange retroreflective sheeting.

LETTER POSITIONS

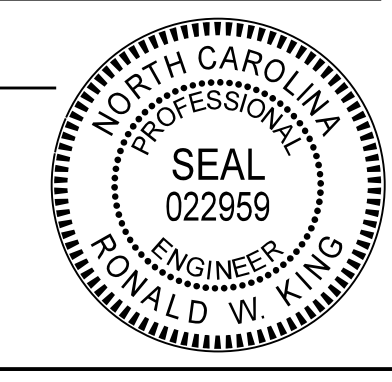
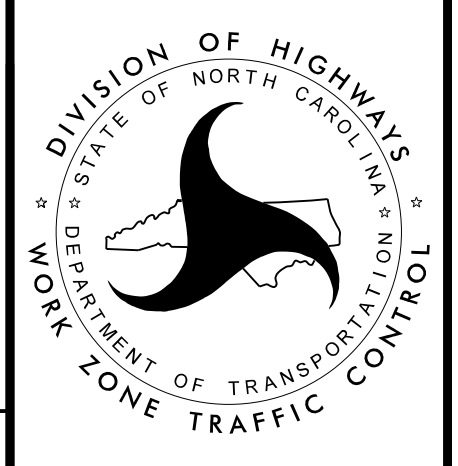
Letter spacings are to start of next letter

	C	O	N	S	T																	Series/Size Text Length	
	22.7	4.4	4.7	4.4	3.9	3.1	22.7															C 2000 20.5	
	19.6	4.6	4.1	4.7	2	4.6	3.9	3.1	19.6													C 2000 26.9	
	20.6	4.6	4.4	4.6	3.8	4.1	3.4	20.6														C 2000 24.8	

FILENAME: I5922 Sign Designs NORTH CAROLINA D.O.T. SIGN DETAIL

PLOT DRIVER: NCDOT_color_eng_50.plt
 USER: CHARNDEN
 DATE: 7/13/2021
 TIME: 4:37:38 PM
 FILE: p:\dw\hdr\users\01\HDB\US-East\01\Documents\NCDOT\U2579AB\6.0.CAD.BTM\6.2.Work.In_Progress\U-2579AB\Trffc\TrffcContr\01\CP\U2579AB_TC_TMP-02B_MEDIAN_ACCESS_DETAIL

REVISIONS

APPROVED: <i>Ron King</i> DATE: 10/13/2021 SEAL 		MEDIAN ACCESS SPECIAL SIGN DESIGNS
DOCUMENT NOT CONSIDERED FINAL UNLESS ALL SIGNATURES COMPLETED		