


SIGN NUMBER: WZTC TYPE: STATIONARY QUANTITY: SEE PLANS SIGN WIDTH: 5'-6" HEIGHT: 5'-6" TOTAL AREA: 30.3 Sq.Ft. BORDER TYPE: INSET RECESS: 0" WIDTH: 0" RADII: 0" NO. Z BARS: 2 LENGTH: 58.0	BACKG COLOR: Fluorescent Orange COPY COLOR: Black <table border="1" style="width: 100%; border-collapse: collapse;"> <tr> <th>SYMBOL</th> <th>X</th> <th>Y</th> <th>WID</th> <th>HT</th> </tr> <tr><td> </td><td> </td><td> </td><td> </td><td> </td></tr> <tr><td> </td><td> </td><td> </td><td> </td><td> </td></tr> <tr><td> </td><td> </td><td> </td><td> </td><td> </td></tr> <tr><td> </td><td> </td><td> </td><td> </td><td> </td></tr> <tr><td> </td><td> </td><td> </td><td> </td><td> </td></tr> <tr><td> </td><td> </td><td> </td><td> </td><td> </td></tr> <tr><td> </td><td> </td><td> </td><td> </td><td> </td></tr> <tr><td> </td><td> </td><td> </td><td> </td><td> </td></tr> <tr><td> </td><td> </td><td> </td><td> </td><td> </td></tr> </table> MAT'L: 0.080" (2.0 mm) ALUMINUM	SYMBOL	X	Y	WID	HT	DESIGN BY: J.Navarrete PROJECT ID: U2579AB CHECKED BY: LOCATION: Mar 14, 2018 DIV: DIV
SYMBOL	X	Y	WID	HT	

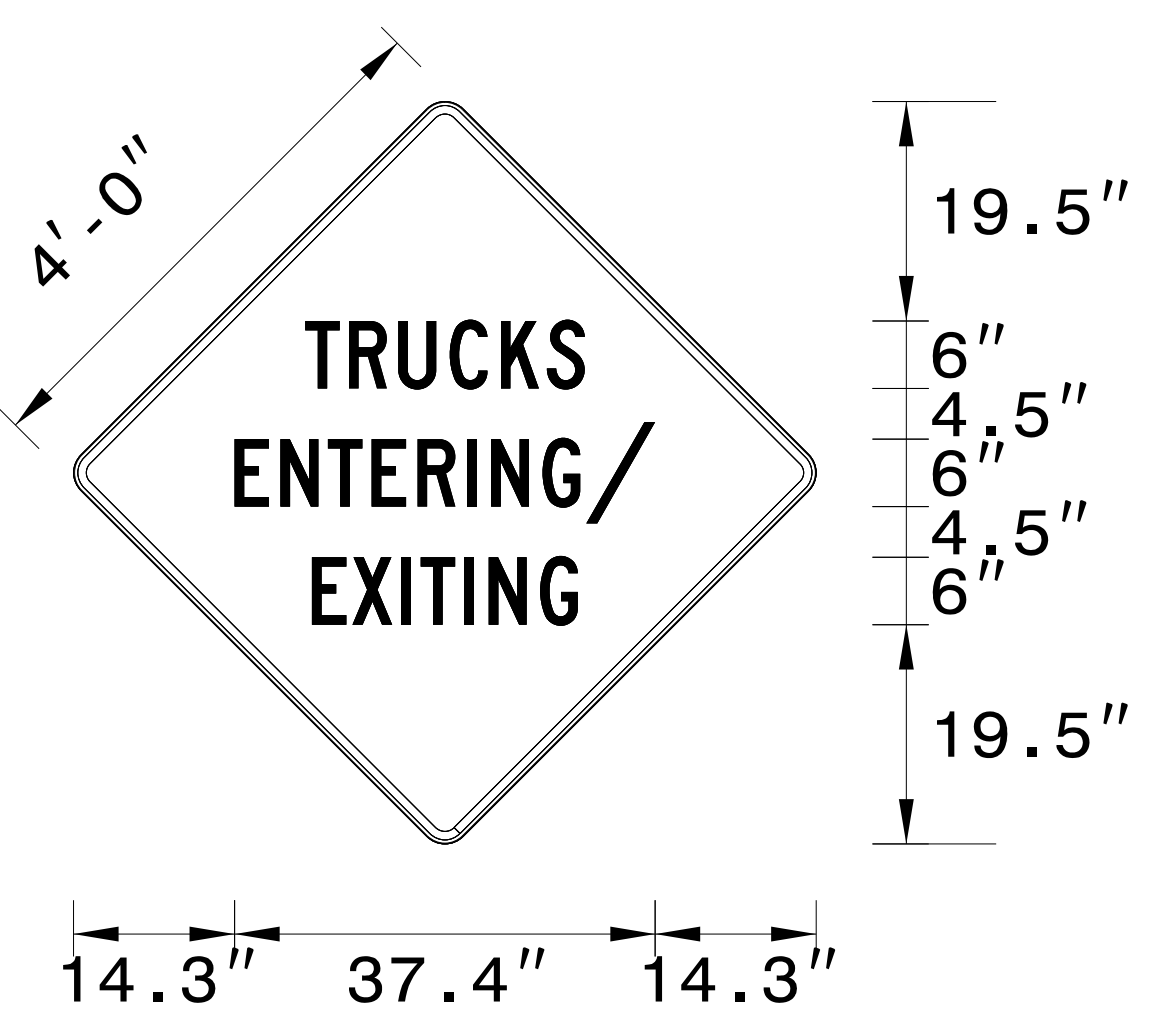

Spacing Factor is 1 unless specified otherwise

LETTER POSITIONS


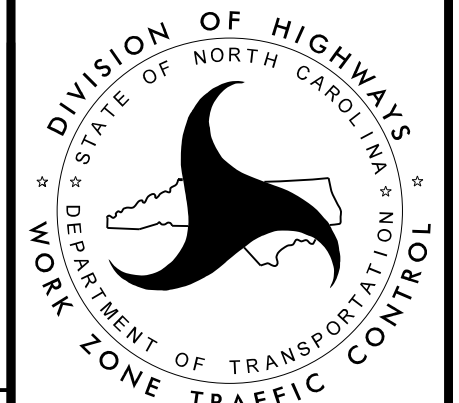
Letter spacings are to start of next letter

	T	R	U	C	K	S															Series/Size Text Length	
	20.6	3.9	4.4	4.6	4.6	4.1	3.4	20.6													C 2000 24.8	
	14.3	4.1	4.2	3.9	4.1	4.4	2.2	4.6	3.9	6.1	14.3										C 2000 37.4	
	21.2	3.6	4.4	1.7	3.9	2.2	4.6	3.4	21.2												C 2000 23.6	

FILENAME: I5922 Sign DesignsNORTH CAROLINA D.O.T. SIGN DETAIL

PLOT DRIVER: NCDOT_color_eng_50.pht
 USER: CHARNDEN
 DATE: 7/13/2021
 TIME: 4:37:39 PM
 FILE: p:\dw\hdr\users\01\HDE\US.East.01\Documents\NCDOT\NCDOT-U2579AB\6.0.CAD.BTM\6.2.Work.In_Progress\U-2579AB\Trffc\TrffcContr\01\CP\U2579AB_TC_TMP-02B_MEDIAN_ACCESS_DETAIL

REVISIONS

APPROVED: <u>Ron King</u> DATE: <u>10/13/2021</u> SEAL			MEDIAN ACCESS SPECIAL SIGN DESIGNS
DOCUMENT NOT CONSIDERED FINAL UNLESS ALL SIGNATURES COMPLETED			