


PROJ. REFERENCE NO.	SHEET NO.
U-2579AB	TMP-4
 HDR Engineering, Inc. of the Carolinas 555 Fayetteville St, Suite 900 Raleigh, N.C. 27601 N.C.B.E.L.S. License Number: F-0116	



## AREA 2

- L- STA. 692+33 +/- TO 710+00 +/-
- Y4RPA- STA. 10+00 +/- TO 12+50 +/-
- Y4RPB- STA. 10+00 +/- TO 12+00 +/-
- Y1B- SEDGE GARDEN RD

## AREA 3

- L- STA. 710+00 +/- TO 730+00 +/-
- Y1- & -Y1B- SEDGE GARDEN RD
- Y1A- LONGMONT DR
- Y4- KERNERSVILLE RD
- Y4A- LINVILLE RD
- Y4B- MOTSINGER RD
- Y4D- WEAVIL RD
- Y4RPA- STA. 12+50 +/- TO -Y4-
- Y4SPA- STA. 22+22 +/- TO -Y4-
- Y4RPB- STA. 12+00 +/- TO 22+79 +/-
- Y4SPB1- STA. 22+79 +/- TO -Y4-
- Y4SPB2- STA. 22+79 +/- TO -Y4-
- Y4SPC- STA. 21+69 +/- TO -Y4-
- Y4SPD1- STA. 22+35 +/- TO -Y4-
- Y4SPD2- STA. 22+35 +/- TO -Y4-
- Y4RPC- STA. 17+46 +/- TO -Y4-
- Y4RPD- STA. 17+39 +/- TO 22+35 +/-

## AREA 1

- L- STA. 730+00 +/- TO STA. 773+00 +/-
- Y4RPC- STA. 10+00 +/- TO 17+46 +/-
- Y4RPD- STA. 10+00 +/- TO 17+39 +/-
- Y6- ORVIL LN
- Y8- OAK RIDGE PL
- SR1-
- Y15FLYBD- STA. 10+00 +/- TO 23+00 +/-
- Y15FLYCA- STA. 78+89 +/- TO 90+40 +/-
- Y15RPA- STA. 35+00 +/- TO 36+17 +/-
- MISCELLANEOUS CUL-DE-SACS AND TURN-AROUNDS.

## AREA 4

- L- STA. 773+00 +/- TO 805+00 +/-
- Y5B- (MEREDITH WAY EXT.)
- Y15- I-40
- Y15REV- I-40
- Y15FLYAC- STA. 10+00 +/- TO 73+00 +/-
- Y15FLYBD- STA. 23+00 +/- TO 97+20 +/-
- Y15FLYCA- STA. 10+00 +/- TO 78+89 +/-
- Y15LPA-
- Y15RPA- STA. 10+00 +/- TO 35+00 +/-
- Y15RPB-
- Y15RPC- STA. 10+00 +/- TO 22+00 +/-
- Y15RPDREV- STA. 22+00 +/- TO 51+72 +/-
- UXRPB-
- UXRPC-
- MISCELLANEOUS CUL-DE-SACS, TURN-AROUNDS, AND SERVICE ROADS

## AREA 5


- L- STA. 805+00 +/- TO 836+32 +/-
- Y15FLYAC- STA. 73+00 +/- TO 93+23 +/-
- Y15RPC- STA. 22+00 +/- TO 32+03 +/-
- Y15RPDREV- STA. 10+00 +/- TO 22+00 +/-
- Y16- GLENN HI RD
- Y16B- YEATON GLENN DR

SEE PROJECT CONTRACT FOR AREA (SEGMENT) AVAILABILITY DATES

ROW/UTILITY SEGMENT 3 (INCLUDES TMP AREAS 2&3)

ROW/UTILITY SEGMENT 2 (INCLUDES TMP AREA 1)


ROW/UTILITY SEGMENT 1 (INCLUDES TMP AREAS 4&5)

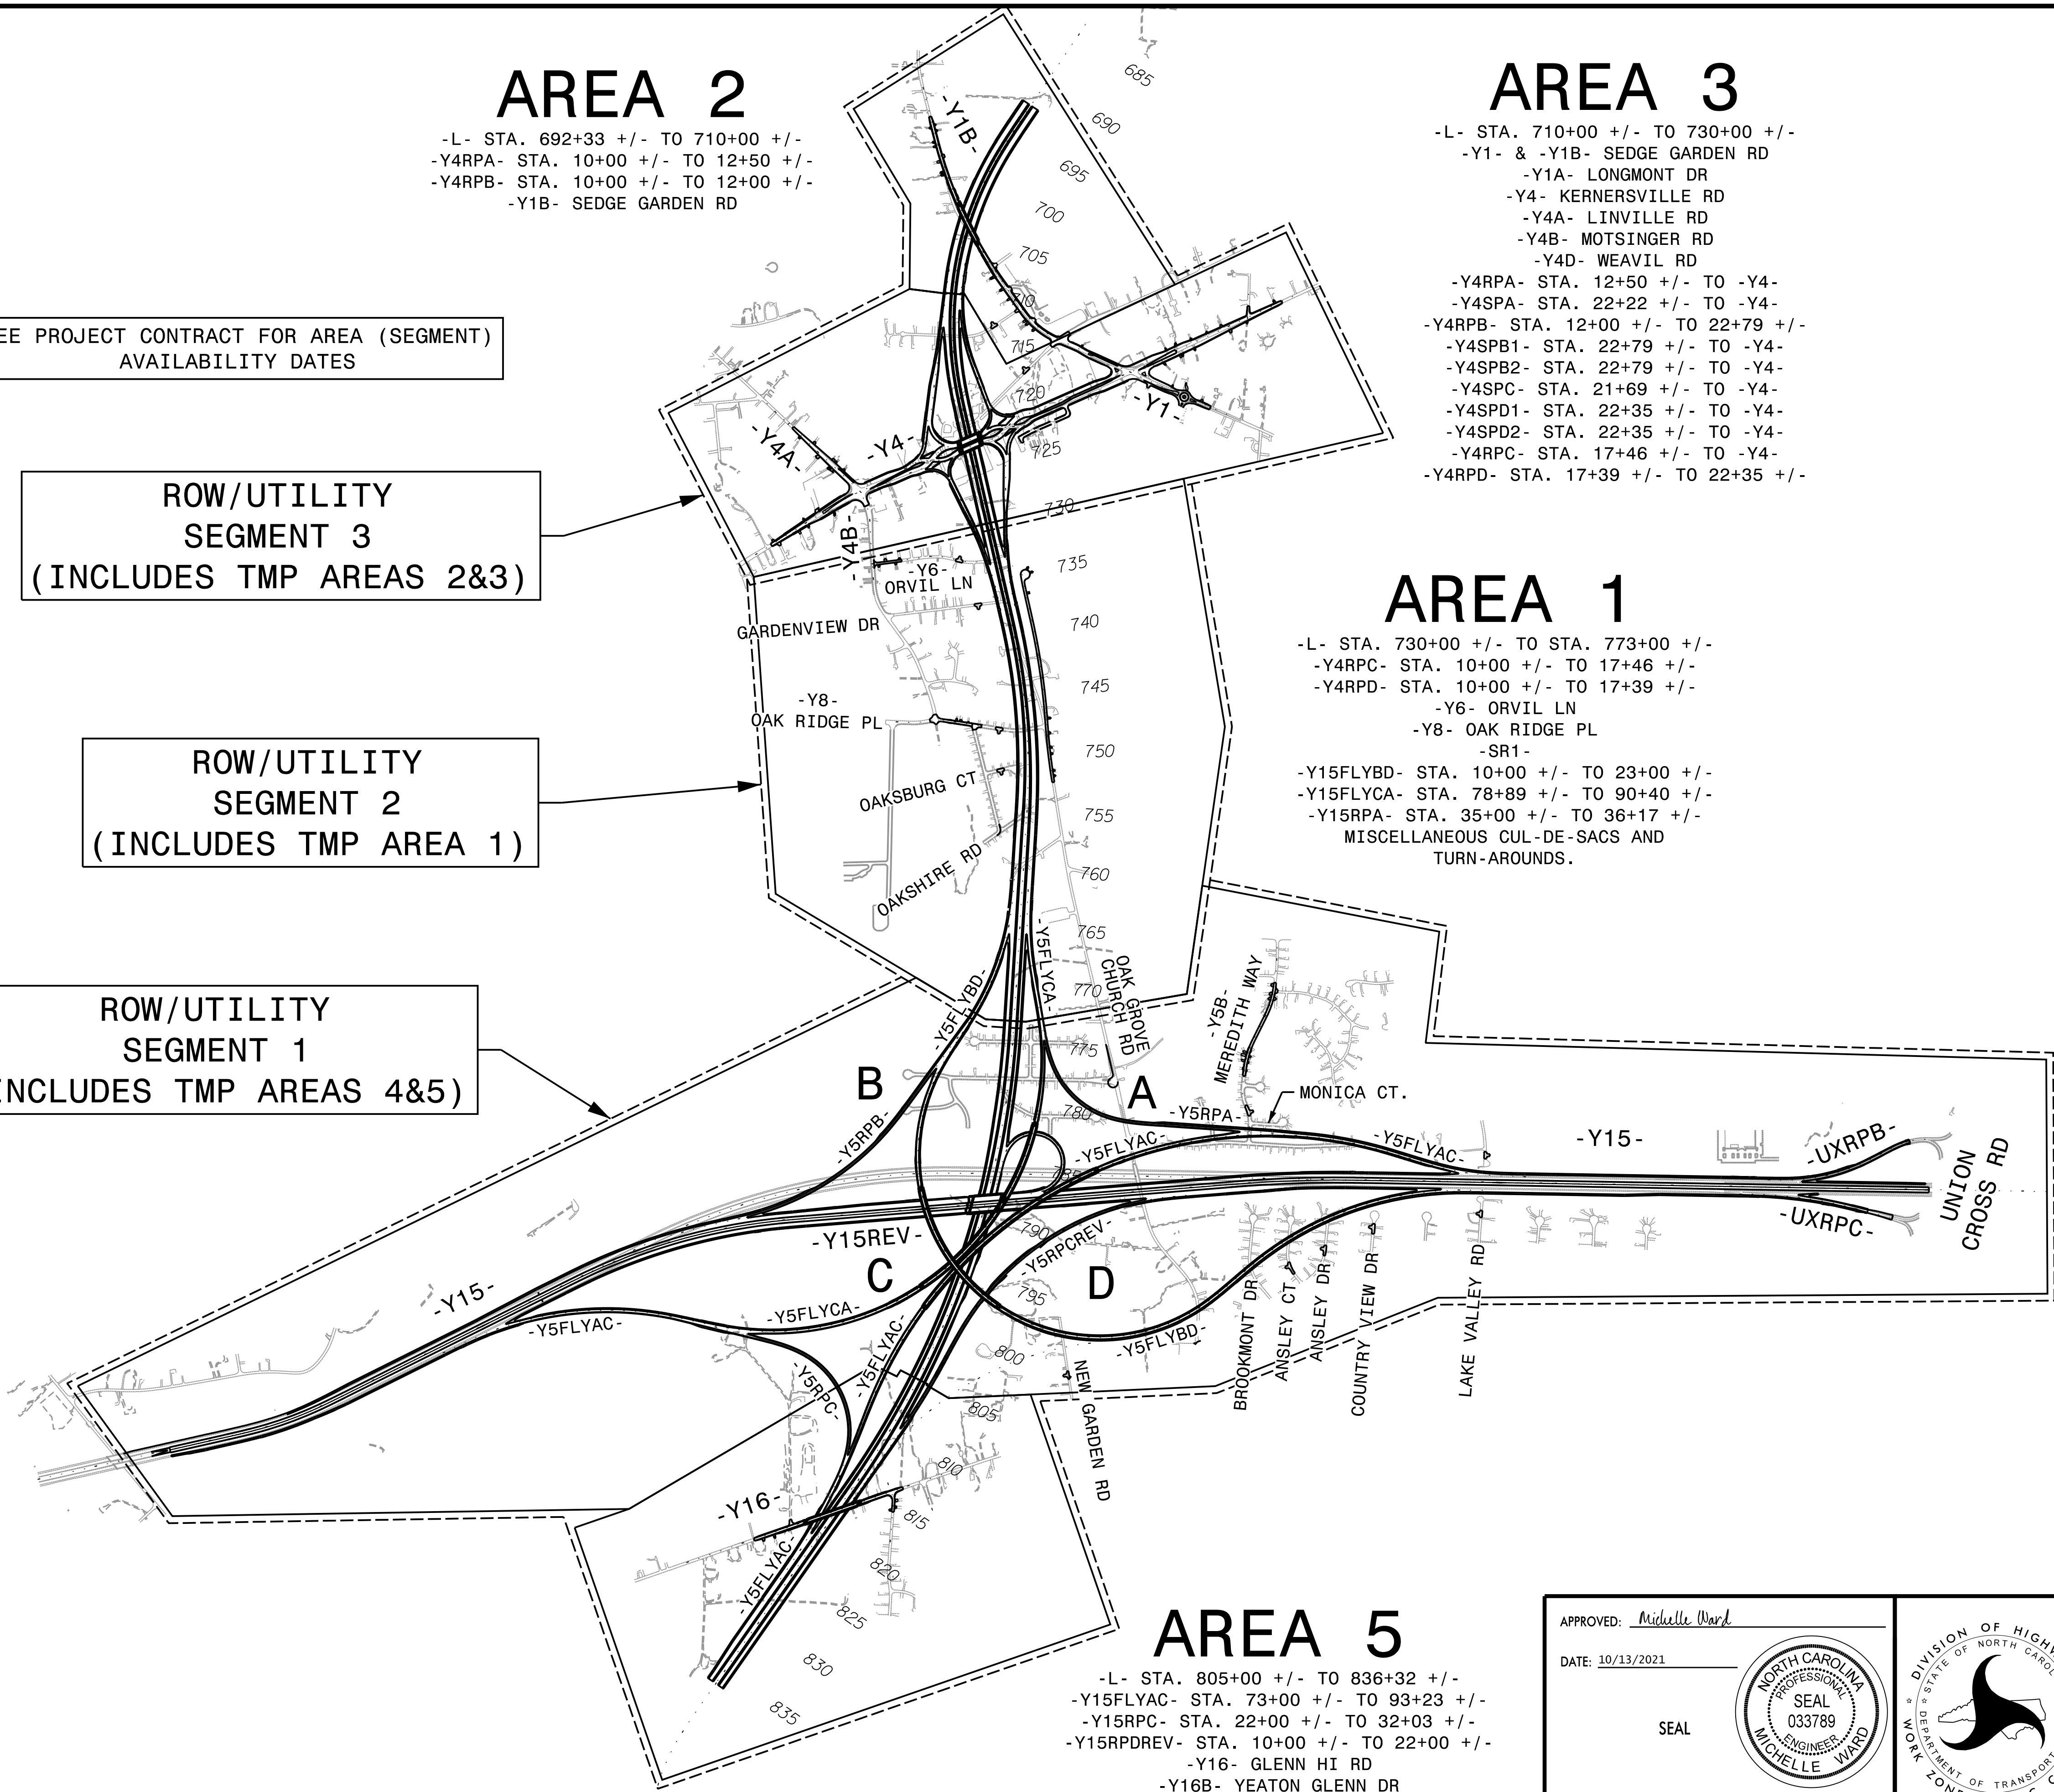


APPROVED: *Michelle Ward*

DATE: 10/13/2021

SEAL

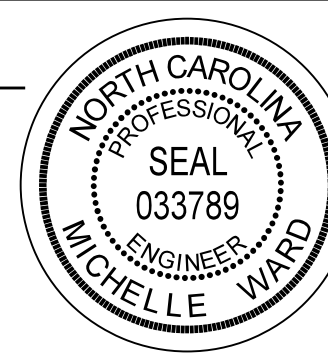

DOCUMENT NOT CONSIDERED FINAL UNLESS ALL SIGNATURES COMPLETED

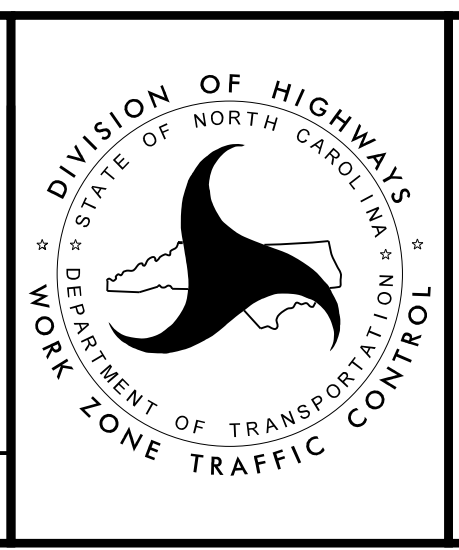

PROJECT LAYOUT

PLOT DRIVER: NCDOT\_pdf\_color\_eng\_50.plt  
 USER: CHARNDEN  
 FILE: p:\w\h\pdr\uses\01\h\h\h\US-East-01\Documents\NCDOT\NCDOT-U2579AB\6.0.CAD.BTM\6.2.Work\_Tn\_Progress\U-2579AB\Tc\FicConTron\TCP\U2579AB\_TC\_TMP-04\_PROJECT\_LAYOUT  
 PENTABLE: NCDOT\_tcp.tbl  
 TIME: 4:37:57 PM  
 DATE: 7/13/2021  
 REVISIONS