



SEDGE GARDEN
ELEMENTARY SCHOOL

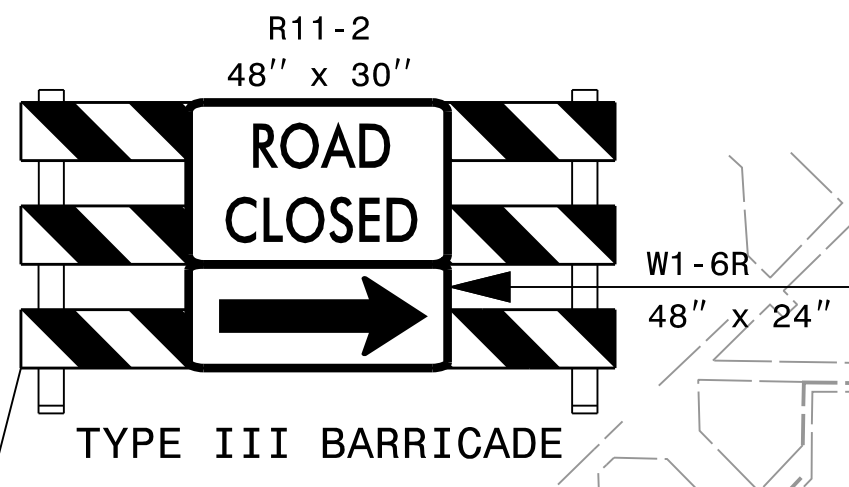

MATCHLINE -Y1B- STA. 25 + 00, SEE TMP-5.01

MATCHLINE -Y1B- STA. 37 + 00
SEE TMP-6.03 (AREA 3)

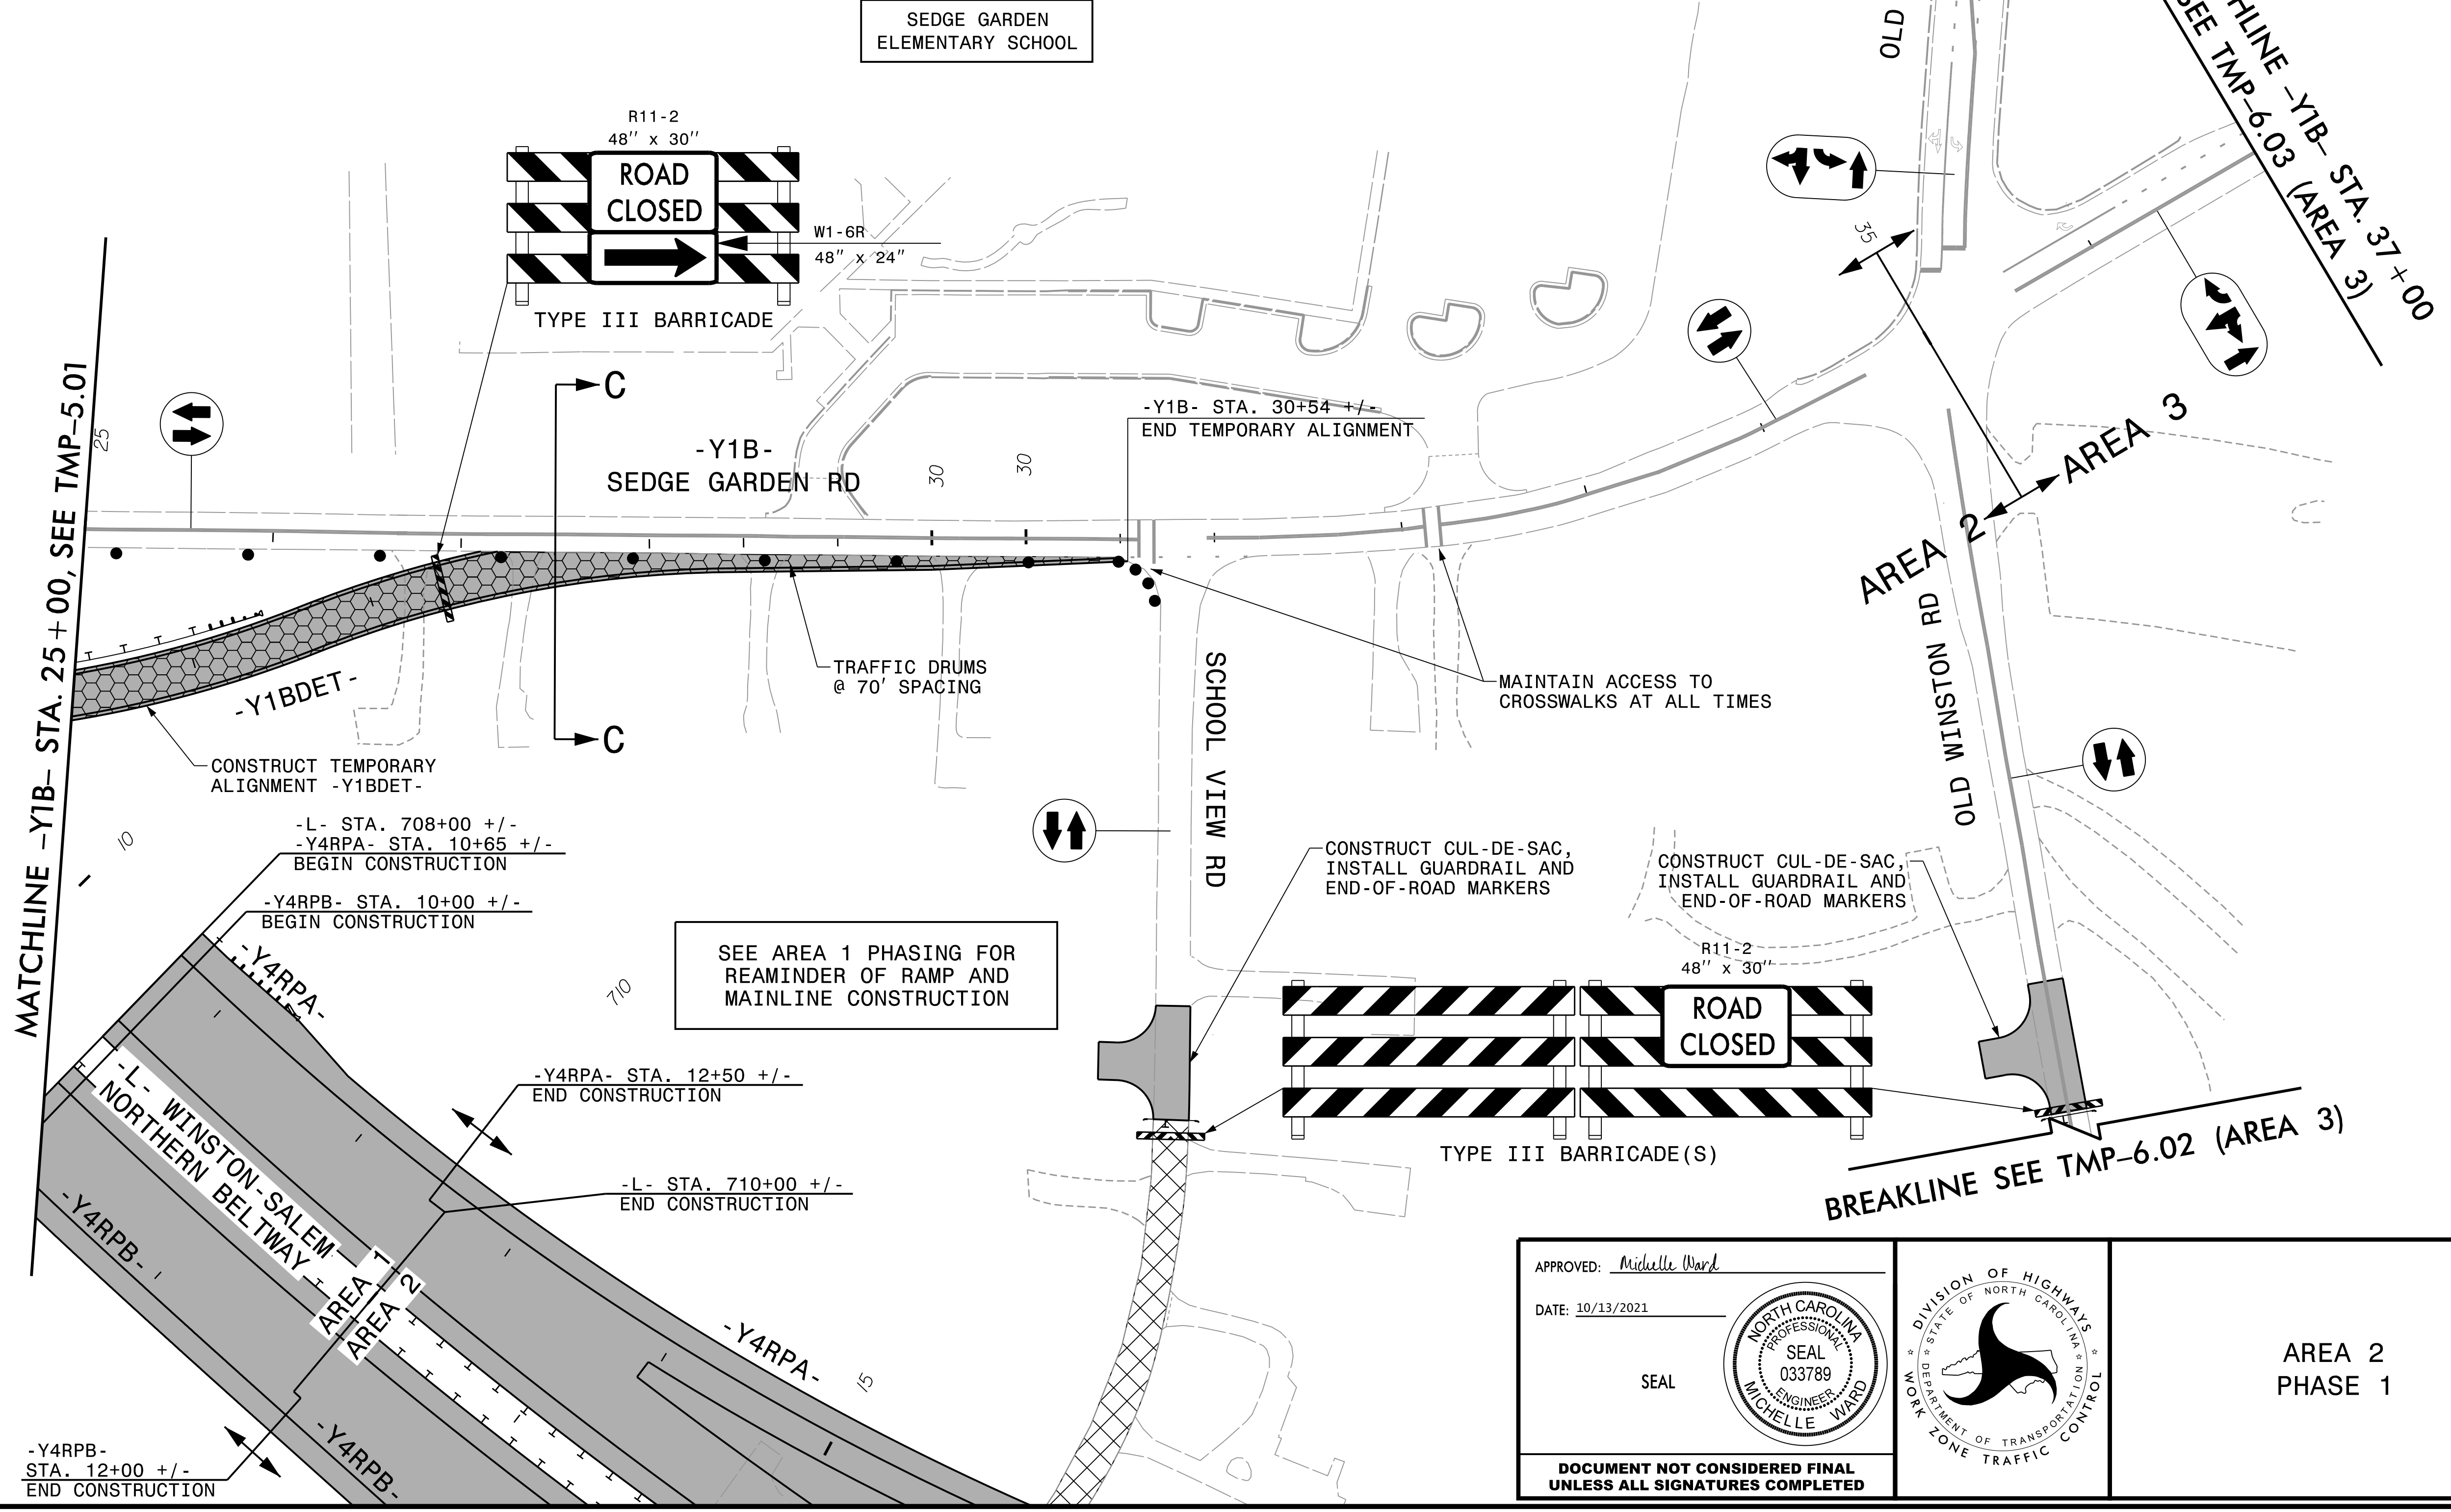

CONSTRUCT TEMPORARY ALIGNMENT -Y1BDET-

-L- STA. 708+00 +/-
-Y4RPA- STA. 10+65 +/-
BEGIN CONSTRUCTION


-Y4RPB- STA. 10+00 +/-
BEGIN CONSTRUCTION

-Y4RPA- STA. 12+50 +/-
END CONSTRUCTION

-L- STA. 710+00 +/-
END CONSTRUCTION

-Y4RPB- STA. 12+00 +/-
END CONSTRUCTION

SEE AREA 1 PHASING FOR
REMAINDER OF RAMP AND
MAINLINE CONSTRUCTION

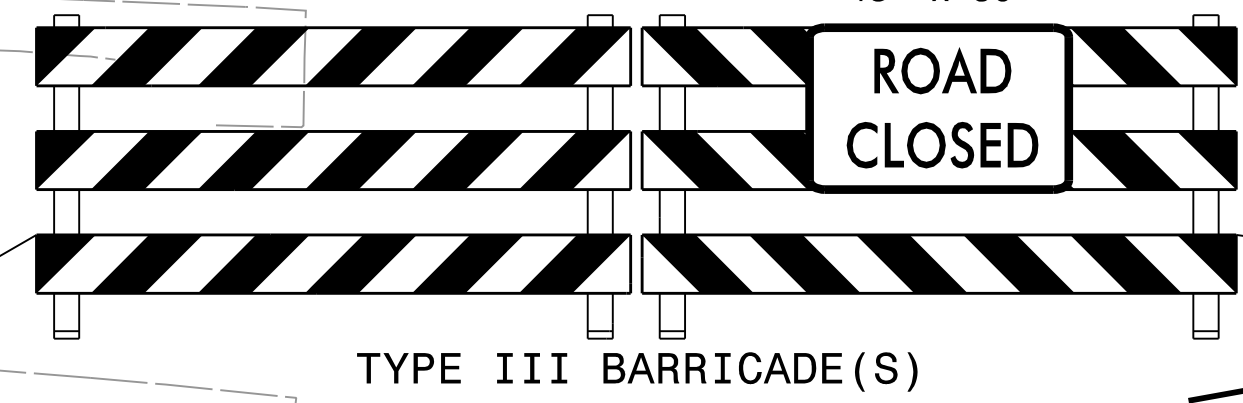

BREAKLINE SEE TMP-6.02 (AREA 3)

PLOT DRIVER: NCDOT_.pdf_color_eng_50.pht
 USER: CHARNDEN
 FILE: p:\dwg\hdr\users\01\hdb\us_east_01\documents\ncdot\ncdot\2579AB\6.0 CAD\BTM\6.2\work\In_Progress\U-2579AB\TrafficControl\TCP\U2579AB_TC_TMP-05.02 Area 2 Phase 1 Sheet 2

REVISIONS

APPROVED: *Michelle Ward*

DATE: 10/13/2021

SEAL

DOCUMENT NOT CONSIDERED FINAL
UNLESS ALL SIGNATURES COMPLETED

