
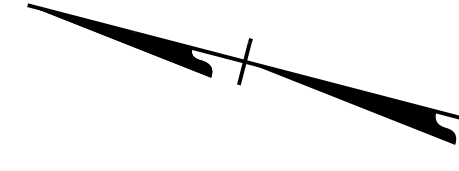
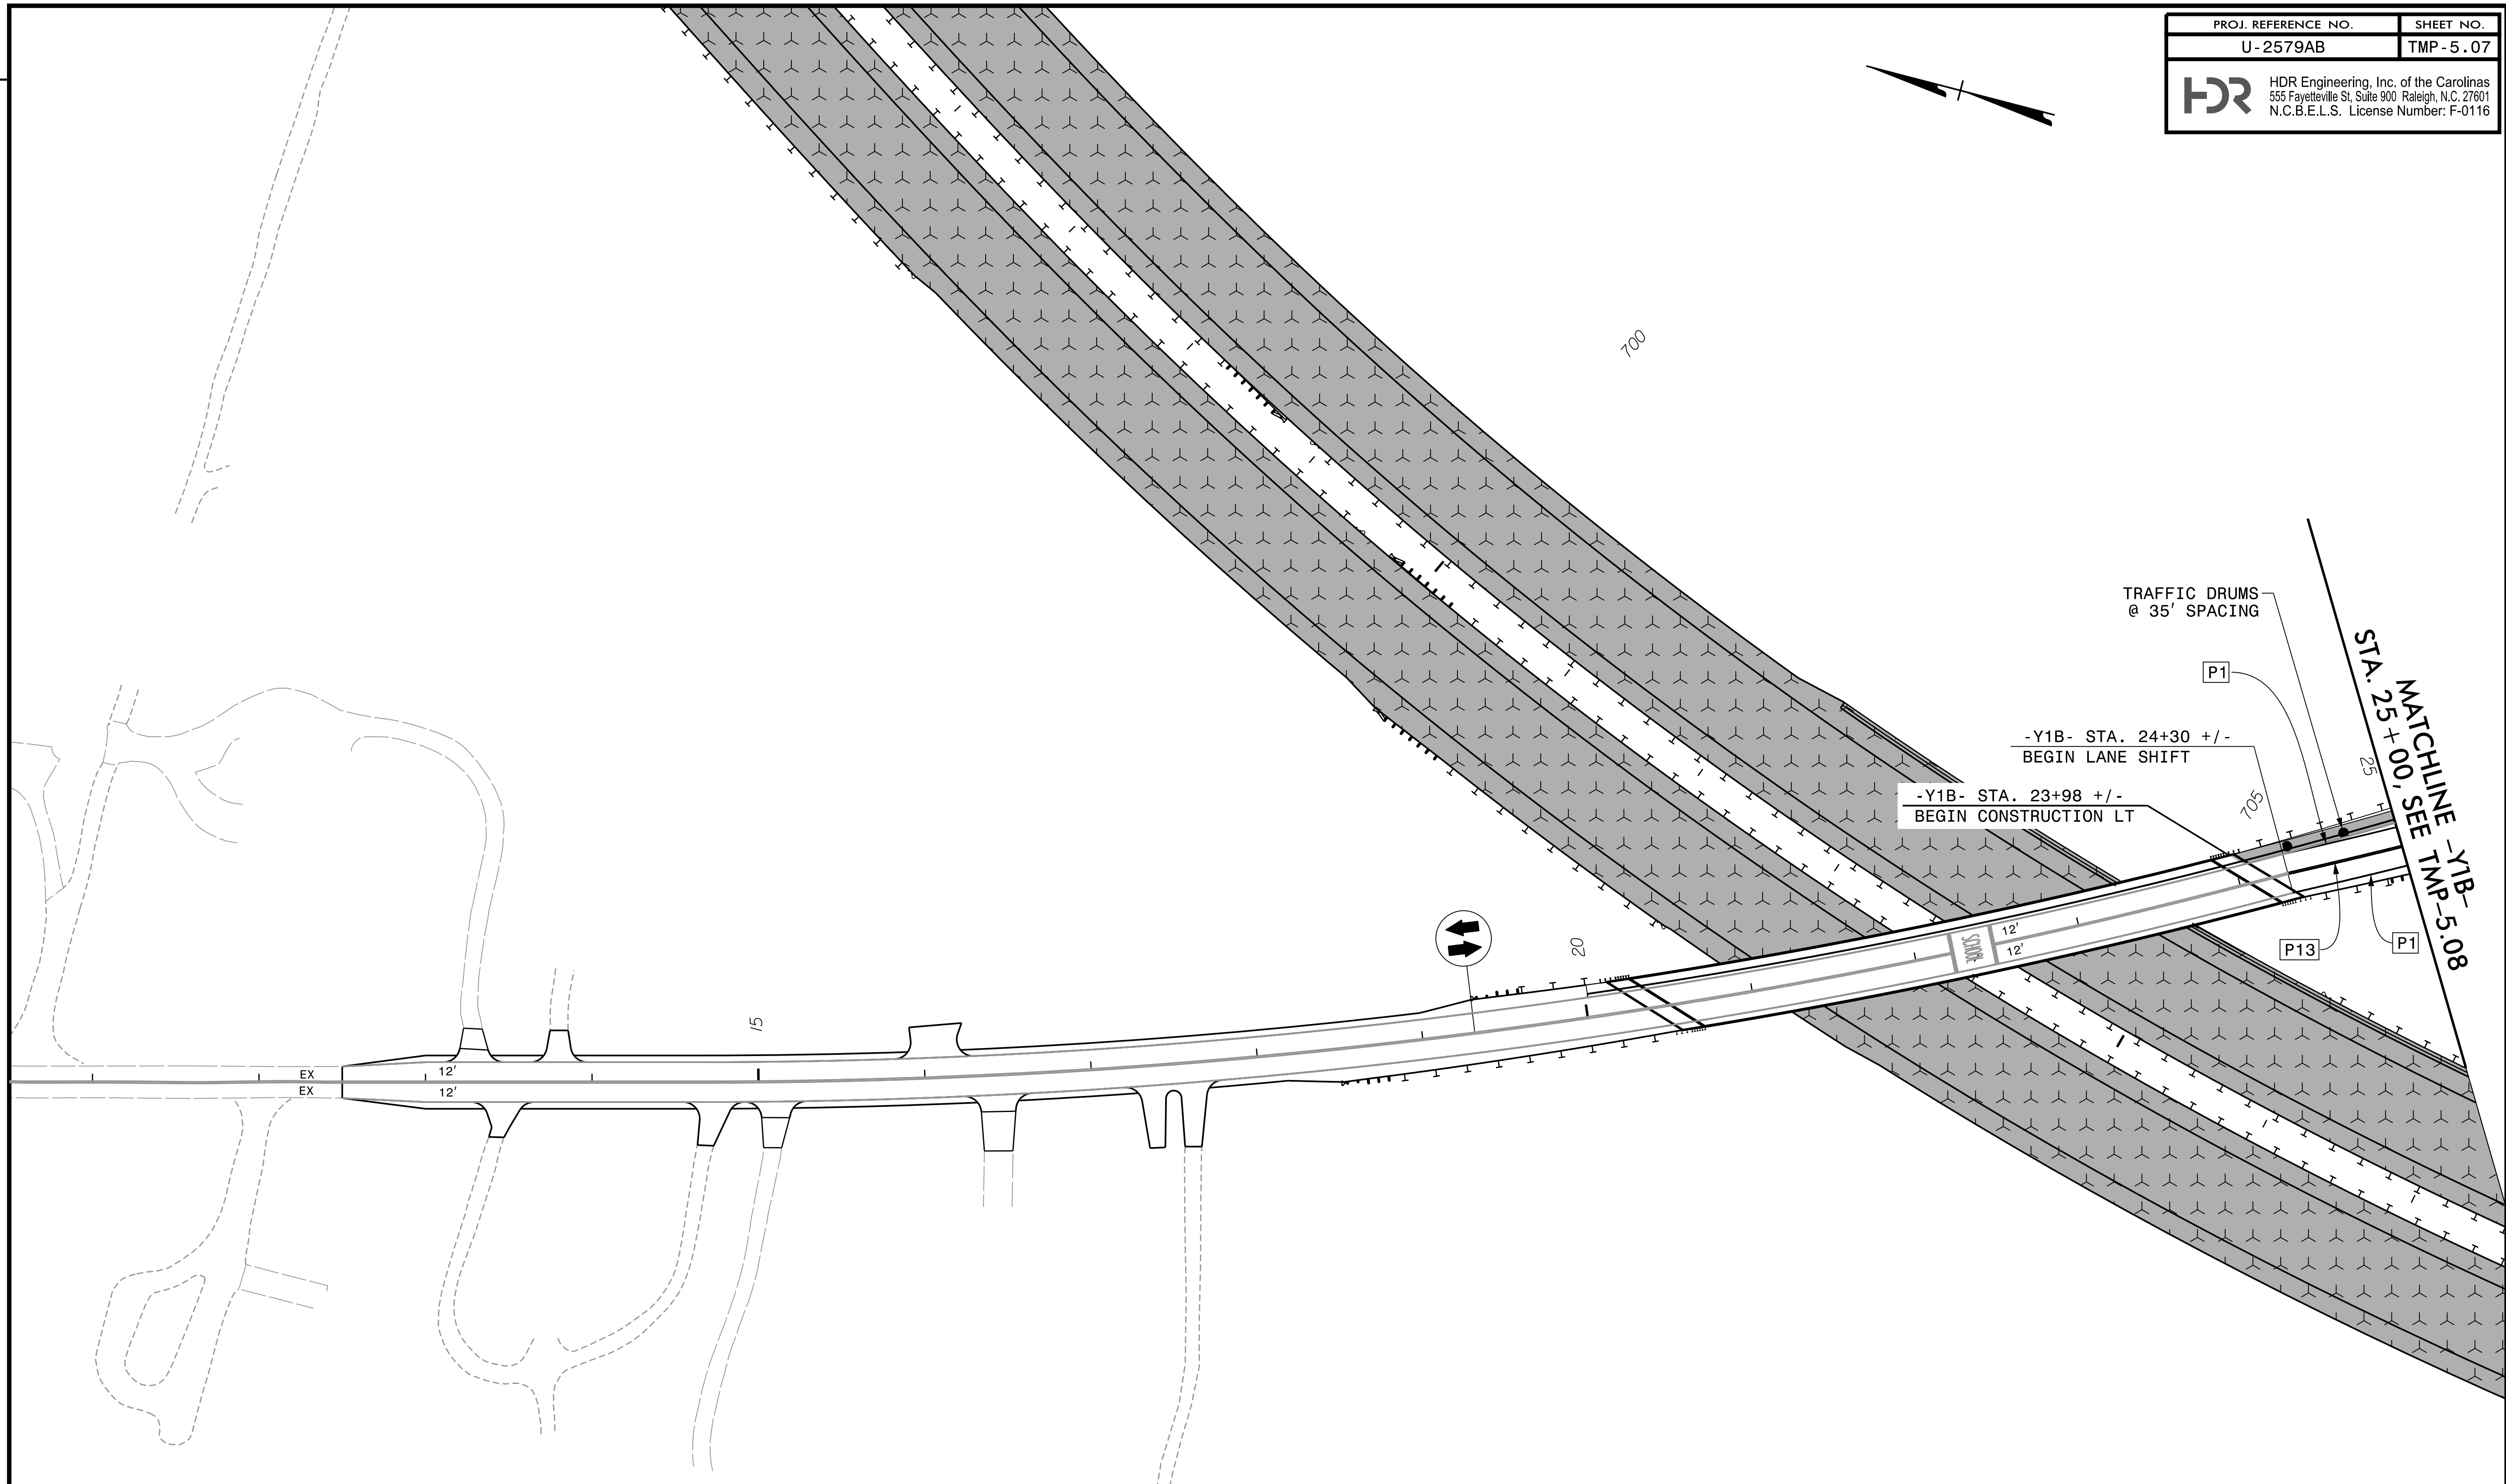


PROJ. REFERENCE NO.	SHEET NO.
U-2579AB	TMP-5.07
 HDR Engineering, Inc. of the Carolinas 555 Fayetteville St, Suite 900 Raleigh, N.C. 27601 N.C.B.E.L.S. License Number: F-0116	



REVISIONS

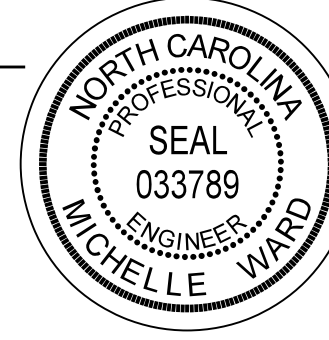
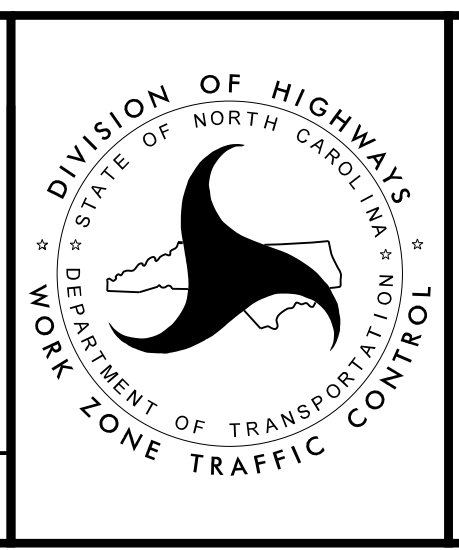


PLOT DRIVER: NCDOT_color_eng_50.plt
 USER: CHARNDEN
 DATE: 7/13/2021
 TIME: 4:43:55 PM
 FILE: p:\dwg\hdr\users\01\HDE\US.East.01\Documents\NCDOT\U2579AB\6.0.CAD.BTM\6.2.Work.In_Progress\U-2579AB\TrafficControl\TCP\U2579AB_TC_TMP-05.07_Area_2_Phase_3_Step_2_Sheet_1

APPROVED: *Michelle Ward*

DATE: 10/13/2021

SEAL

AREA 2
PHASE 3 STEP 2

**DOCUMENT NOT CONSIDERED FINAL
UNLESS ALL SIGNATURES COMPLETED**