


WHEN PLACING AREA 2 IN THE PHASE 3, STEP 2 PATTERN AREA 3 SHALL BE PLACED IN THE PHASE 3, STEP 1 PATTERN.

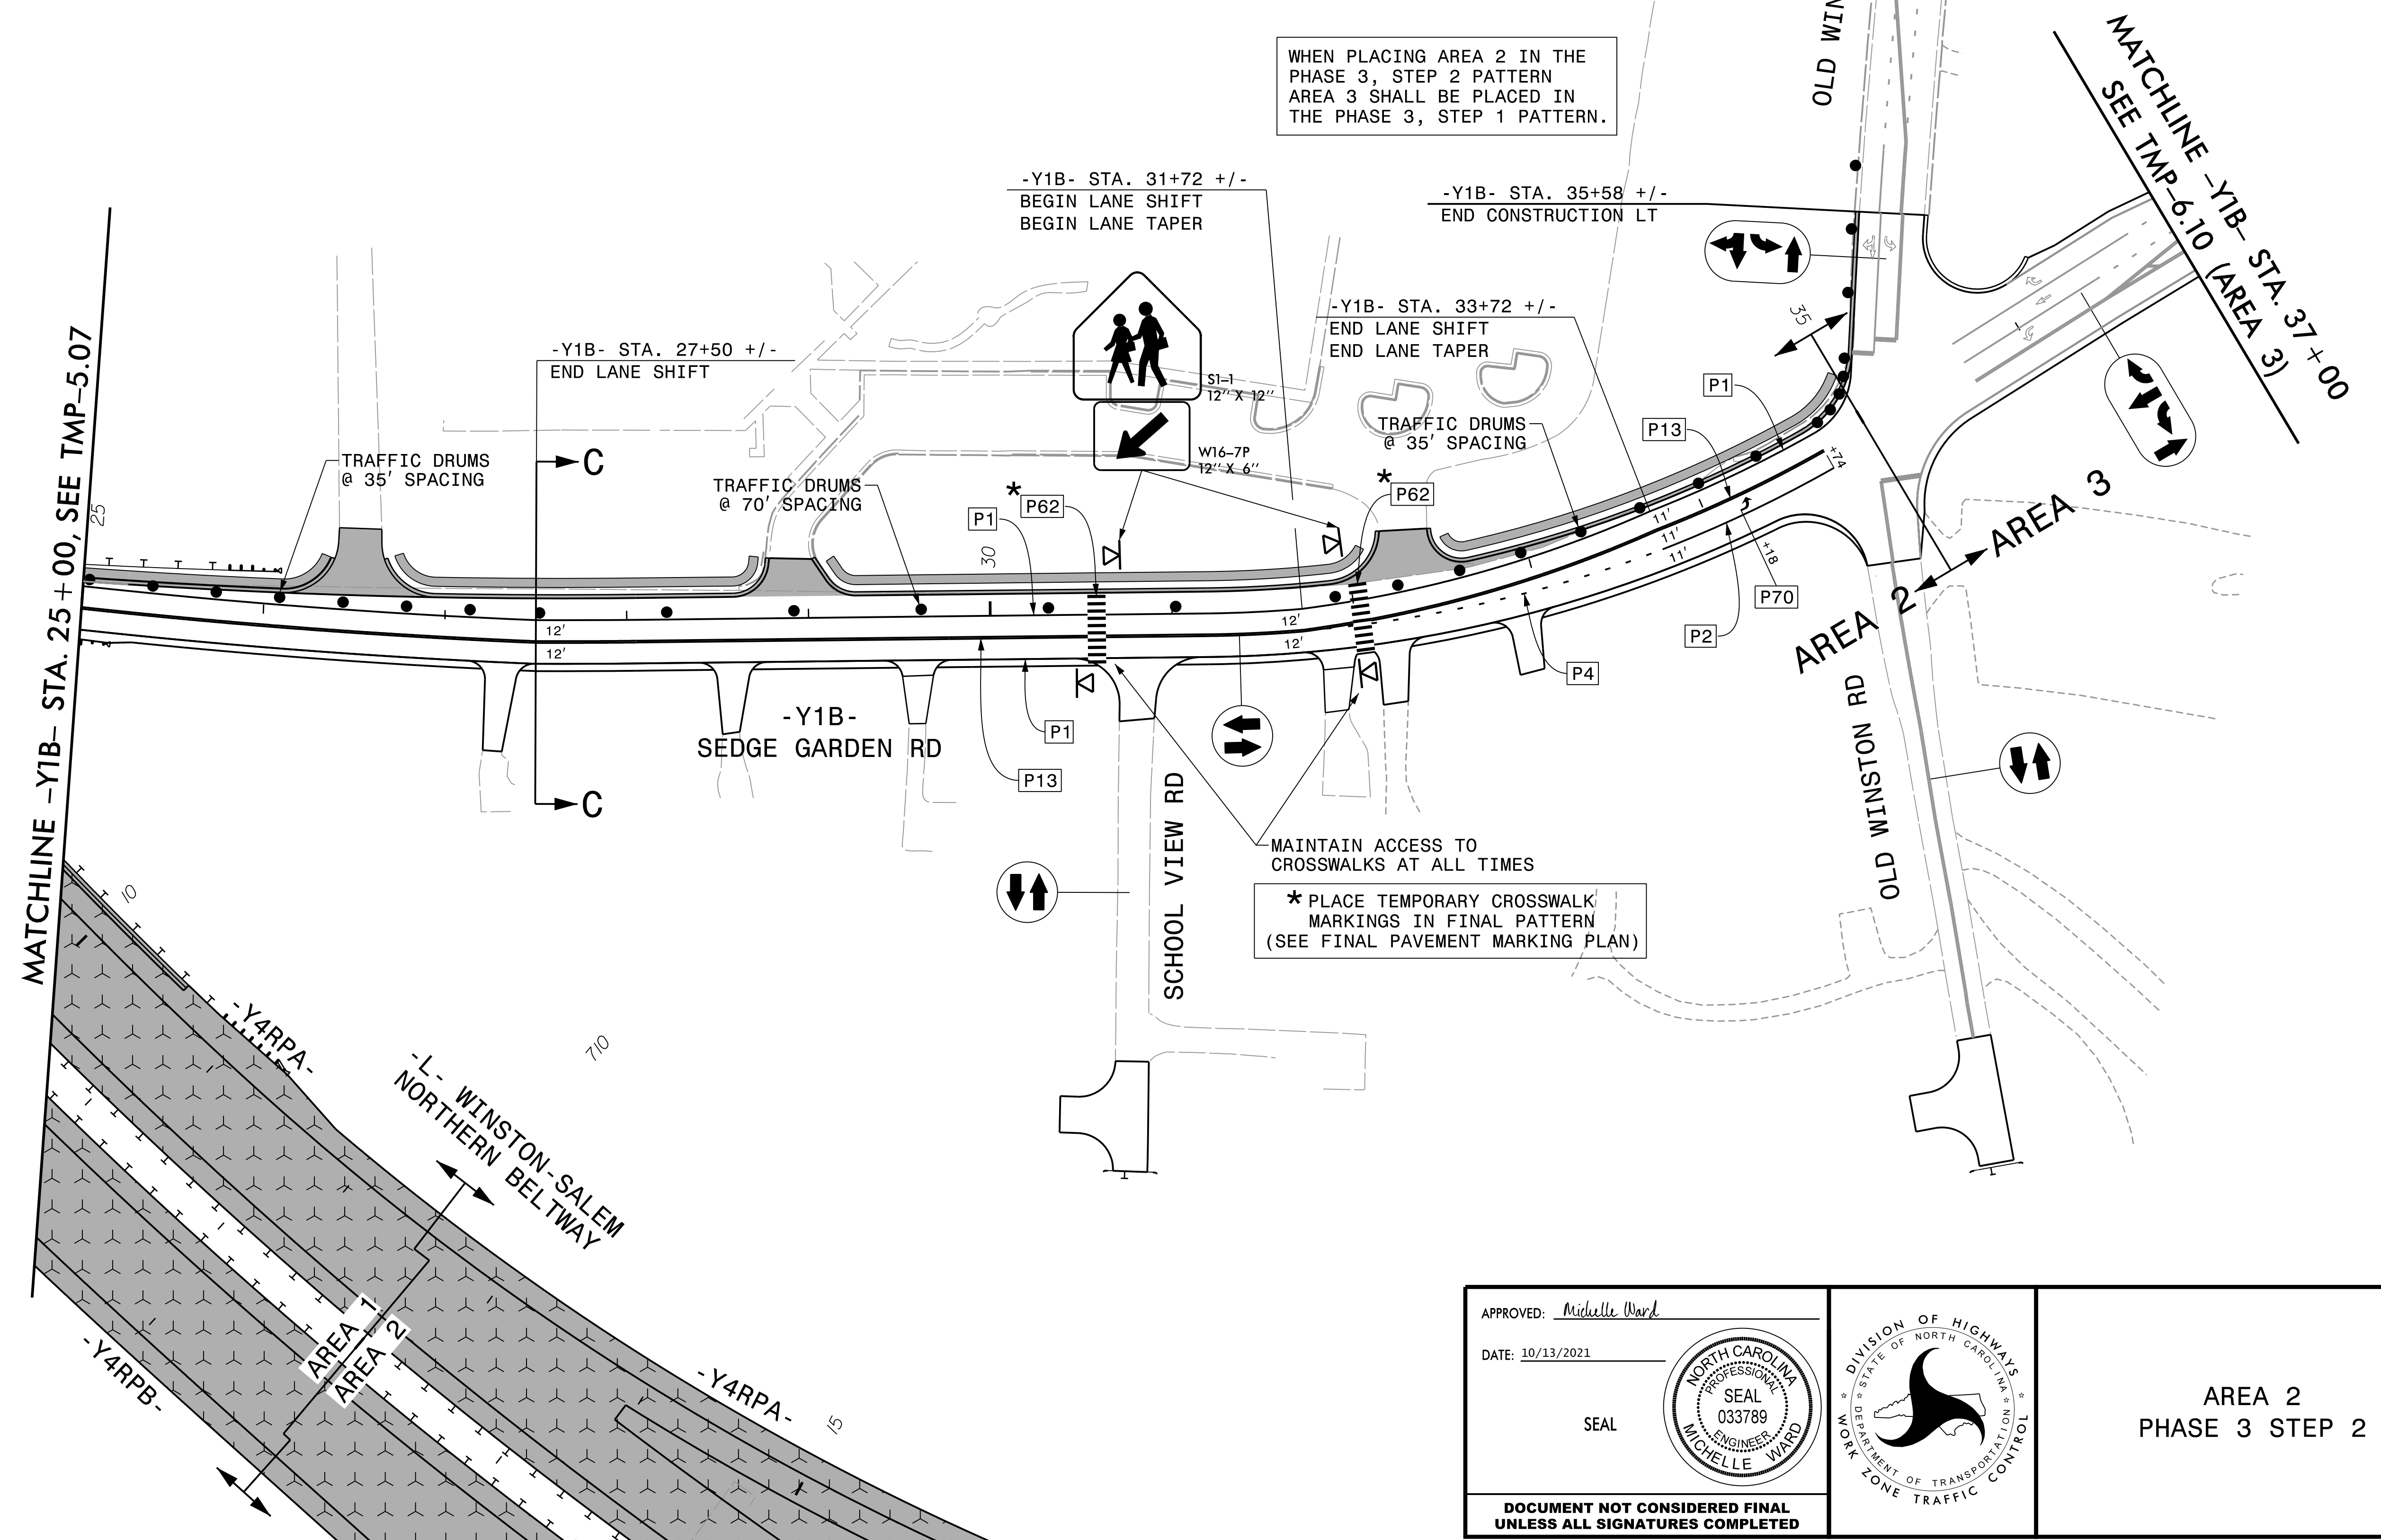


PLOT DRIVER: NCDOT\_color\_eng\_50.plt  
 USER: CHARNDEN  
 DATE: 7/13/2021  
 TIME: 4:44:06 PM  
 FILE: p:\dwg\hdr\use01\HDB\US.East.01\Documents\NCDOT\NCDOT-U2579AB\6.0.CAD\BTM\6.2.Work.In\_Progress\U-2579AB\TrafficControl\CP\U2579AB.TC.TMP-05.08 Area 2 Phase 3 Step 2 Sheet 2

REVISIONS


APPROVED: *Michelle Ward*

DATE: 10/13/2021

SEAL

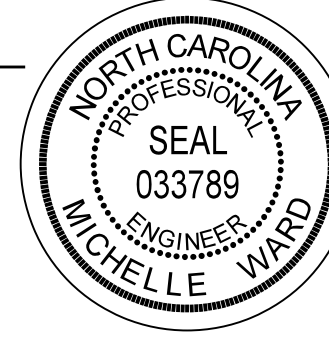

DOCUMENT NOT CONSIDERED FINAL  
UNLESS ALL SIGNATURES COMPLETED

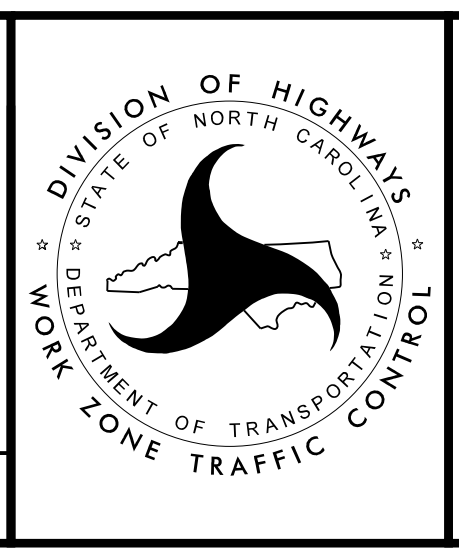

AREA 2  
PHASE 3 STEP 2