
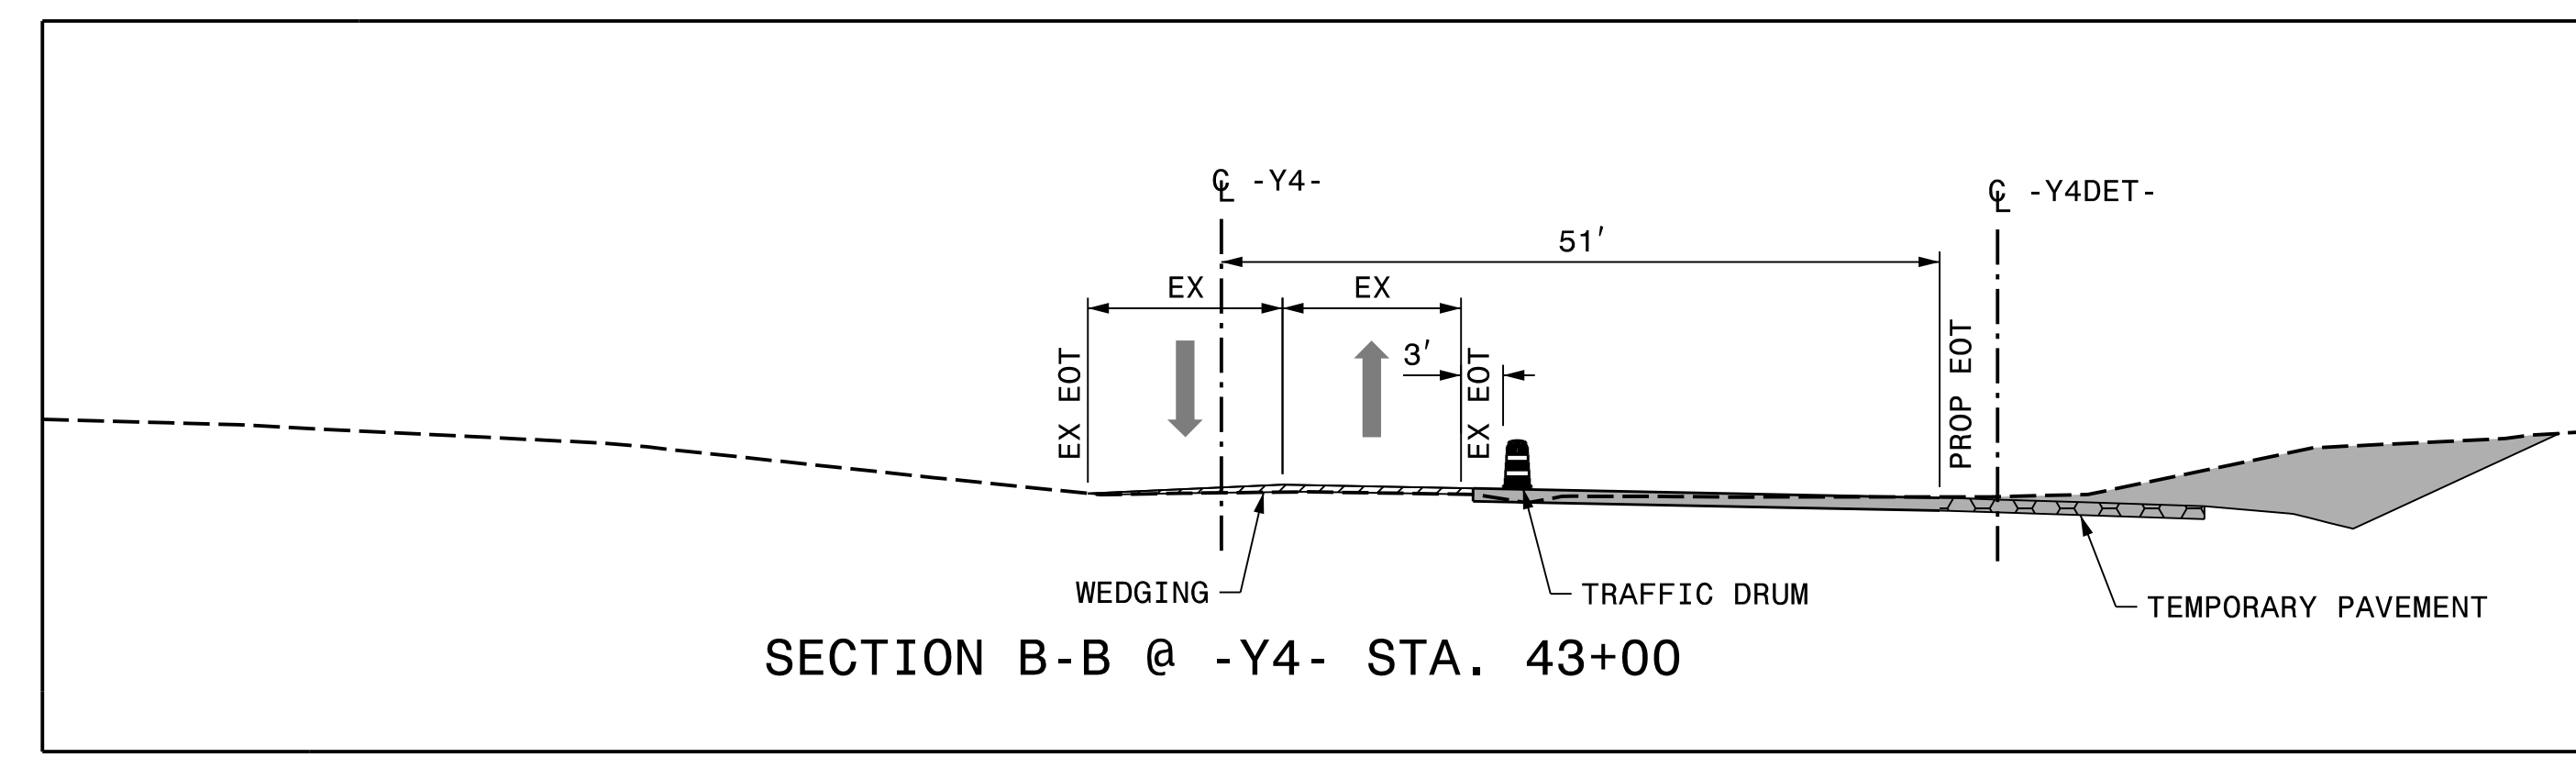
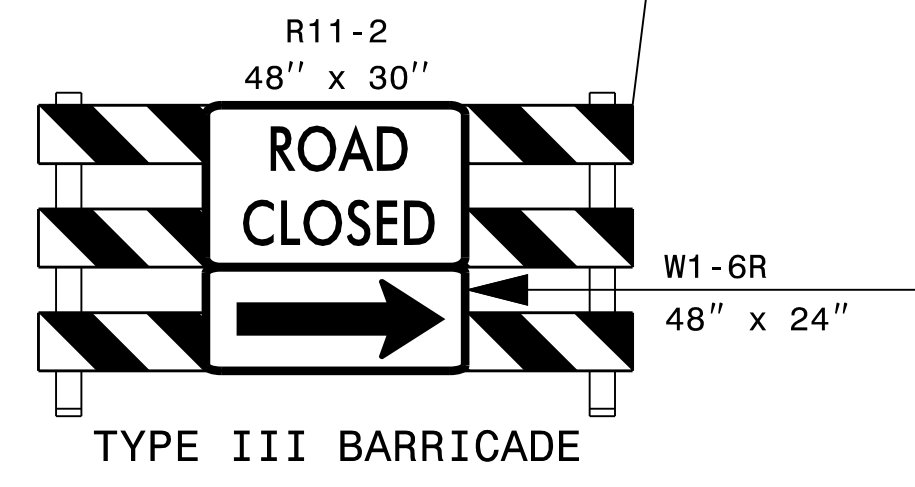


MATCHLINE -Y4- STA. 37 + 50, SEE TMP-6.02

MATCHLINE
-Y1B- STA. 37 + 00
SEE TMP-5.02 (AREA 2)

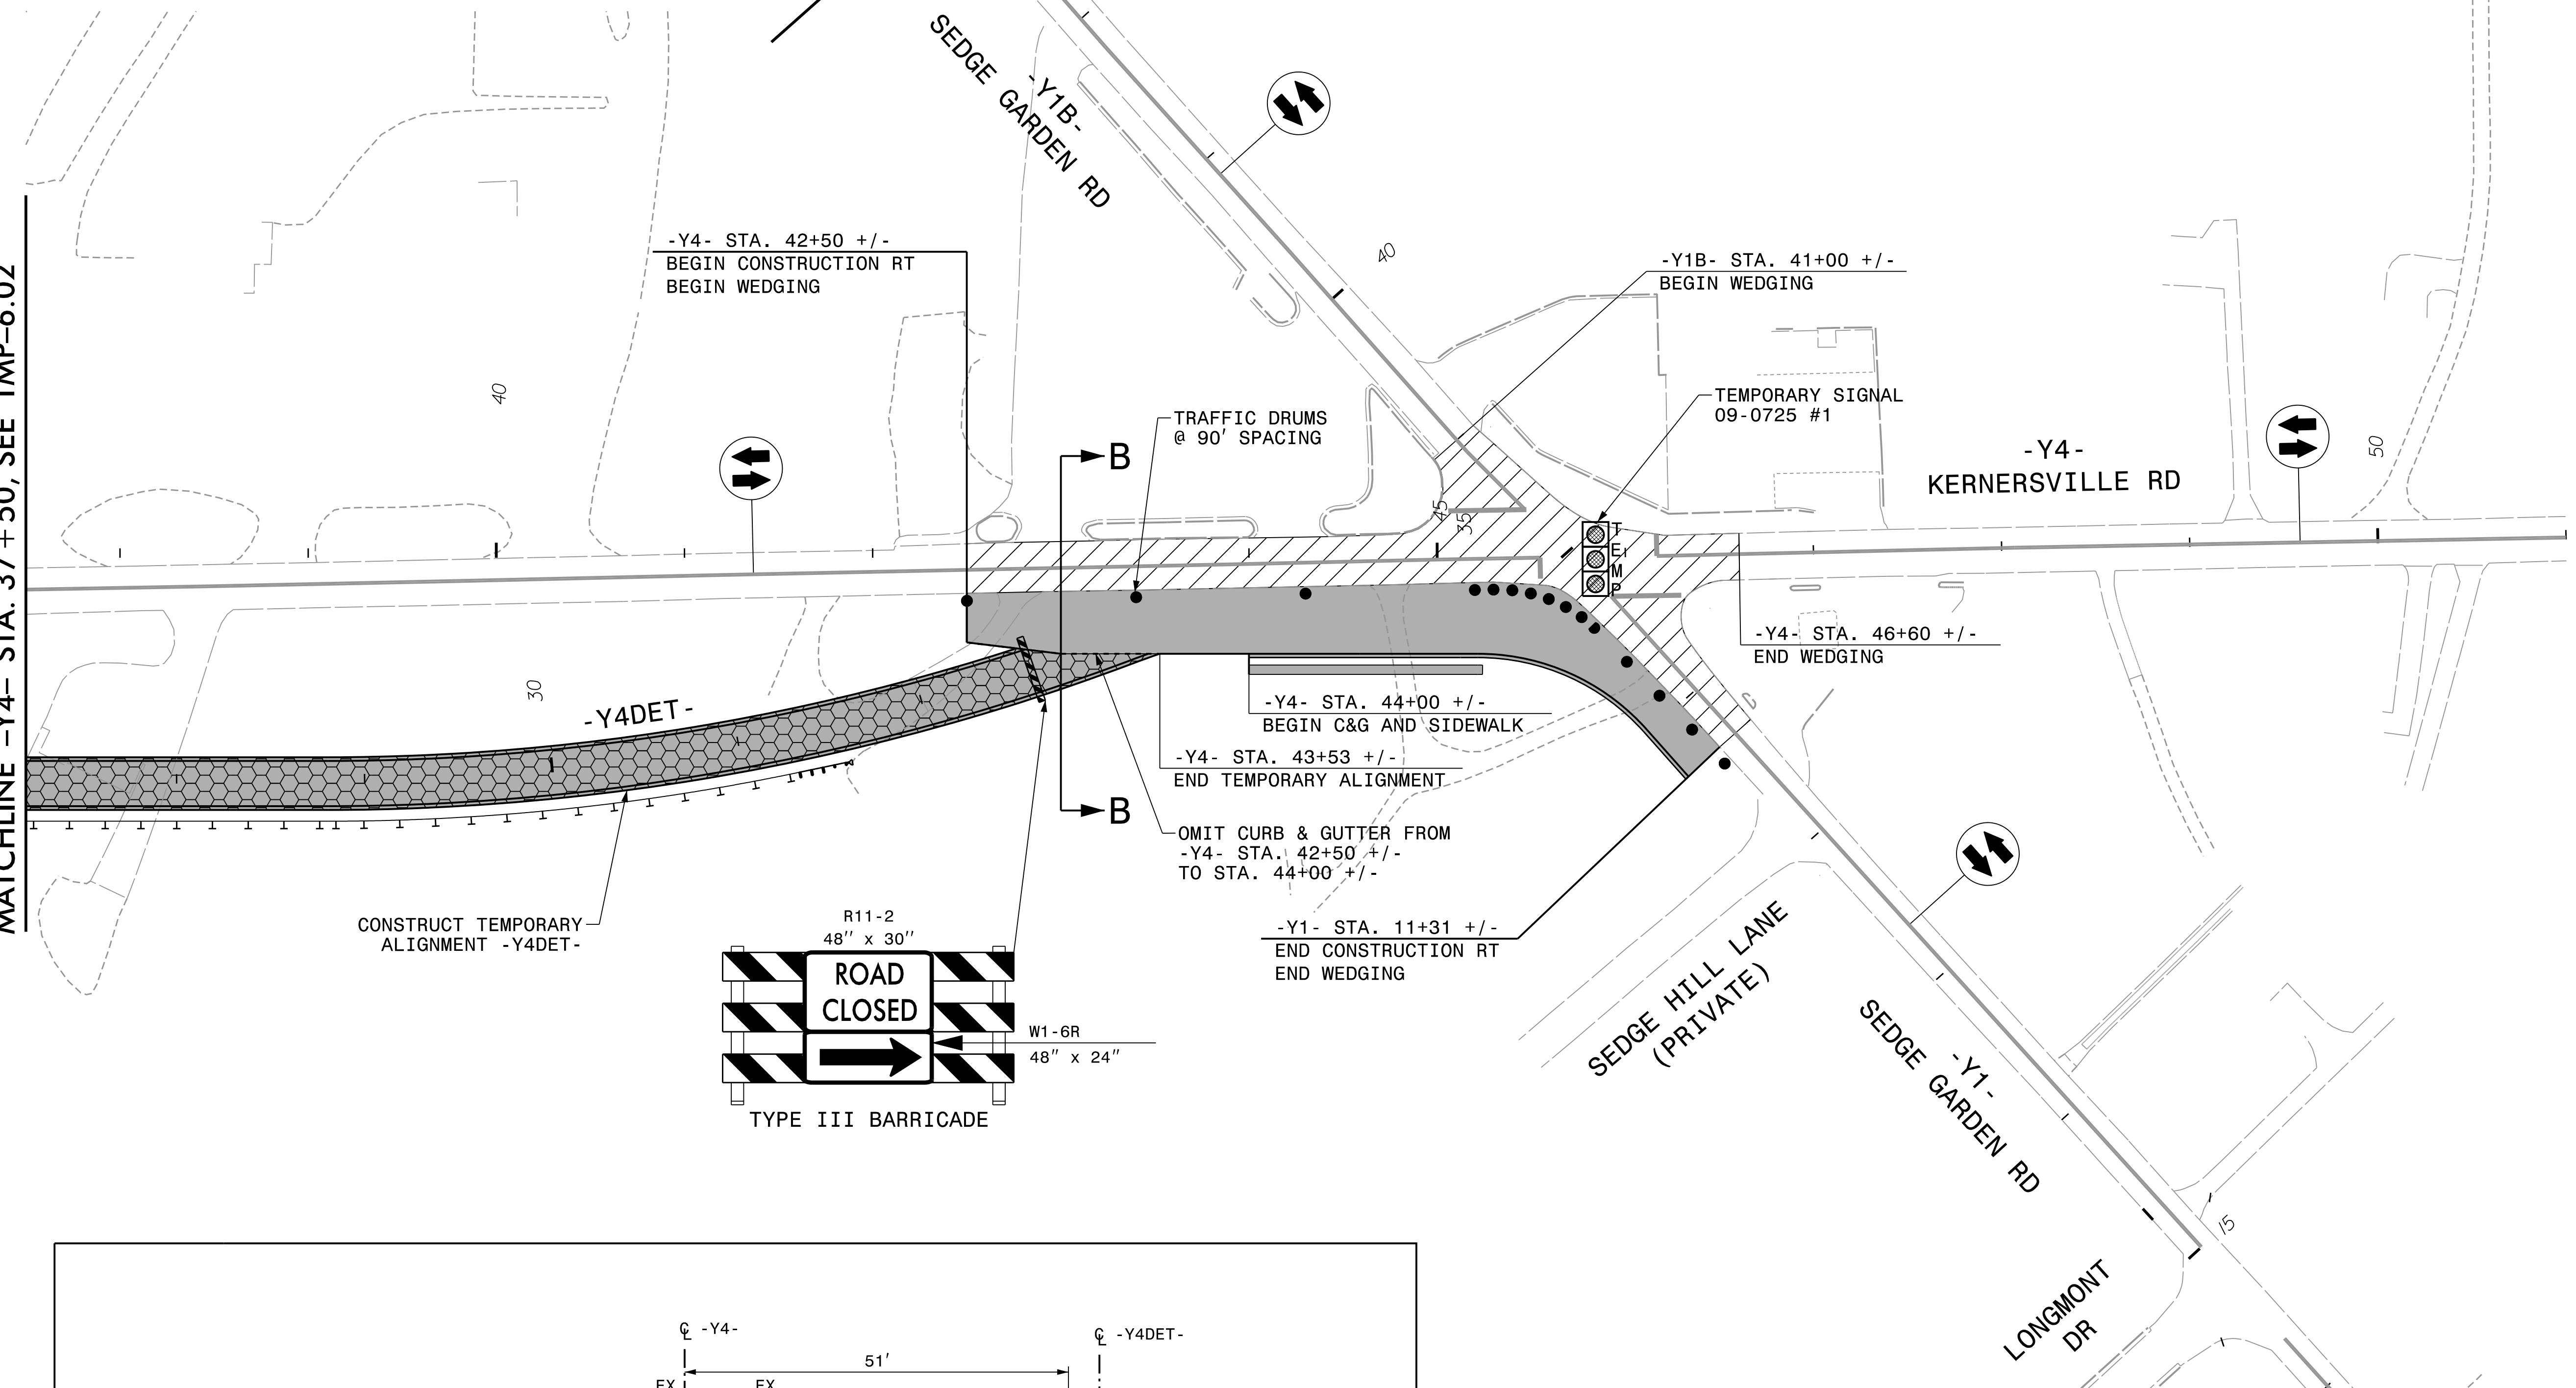



REVISIONS

PLOT DRIVER: NCDOT_color_eng_50.plt
 USER: CHARNDEN
 FILE: p:\dwg\hdr\use01\HDB-US-East.01\Documents\NCDOT-U2579AB\6.0.CAD.BTM\6.2.Work.In_Progress\U-2579AB\TCP-U2579AB_TC_TMP-06.03_Area_3_Phase_1_Sheet_3

PENTABLE: NCDOT_tcp.tbl
 TIME: 4:44:49 PM
 DATE: 7/13/2021

APPROVED: *Michelle Ward*
 DATE: 10/13/2021

SEAL

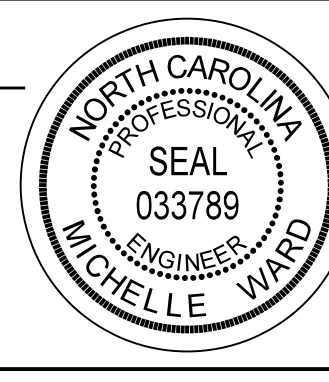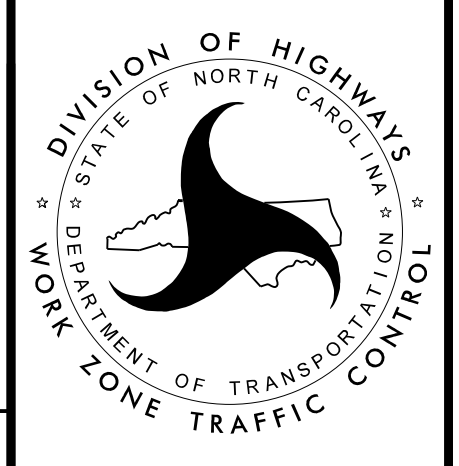AREA 3
 PHASE 1

DOCUMENT NOT CONSIDERED FINAL
 UNLESS ALL SIGNATURES COMPLETED