


PROJ. REFERENCE NO.	SHEET NO.
U-2579AB	TMP-6.05
 HDR Engineering, Inc. of the Carolinas 555 Fayetteville St, Suite 900 Raleigh, N.C. 27601 N.C.B.E.L.S. License Number: F-0116	

MATCHLINE -Y4- STA. 23+50, SEE TMP-6.04

MATCHLINE -Y4- STA. 37+50, SEE TMP-6.06

-Y4RPB- STA. 22+78.69 =
 -Y4SPB1- STA. 22+78.69
 -Y4SPB2- STA. 22+78.69

-Y4SPB1- STA. 23+47 +/-
 -Y4SPB2- STA. 23+39 +/-
 BEGIN CONSTRUCTION

-L- STA. 720+25 +/-
 BEGIN CONSTRUCTION

-Y4RPA- STA. 21+50 +/-
 BEGIN CONSTRUCTION

-Y4SPA- STA. 22+21.97 =
 -Y4RPA- STA. 22+21.97


-Y4SPD1- STA. 25+07 +/-
 BEGIN CONSTRUCTION

-L- STA. 724+20 +/-
 END CONSTRUCTION

-Y4SPD2- STA. 24+13 +/-
 BEGIN CONSTRUCTION

-Y4SPC- STA. 23+25 +/-
 BEGIN CONSTRUCTION


-Y4RPC- STA. 23+00 +/-
 BEGIN CONSTRUCTION

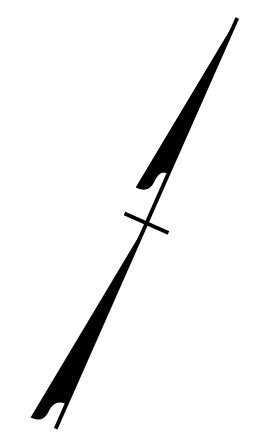

BREAKLINE
 SEE TMP-5.04
 (AREA 2)

TRAFFIC DRUMS
 @ 70' SPACING

TRAFFIC DRUMS
 @ 70' SPACING

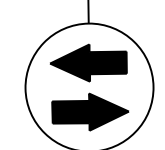


PLOT DRIVER: NCDOT_color_eng_50.plt
 USER: CHARNDEN
 DATE: 7/13/2021
 TIME: 4:45:20 PM
 FILE: p:\dwg\hdr\users\charnd\us-east\01\documents\NCDOT\NCDOT-U2579AB\6.0.CAD.BTM\6.2.Work.In_Progress\U-2579AB\TrafficControl\TCP-U2579AB_TC_TMP-06.05_Area_3_Phase_2_Sheet_2


REVISIONS

APPROVED: *Michelle Ward*
 DATE: 10/13/2021

SEAL

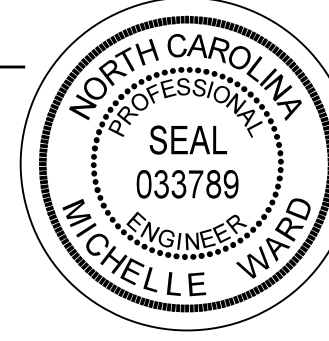

DOCUMENT NOT CONSIDERED FINAL
 UNLESS ALL SIGNATURES COMPLETED

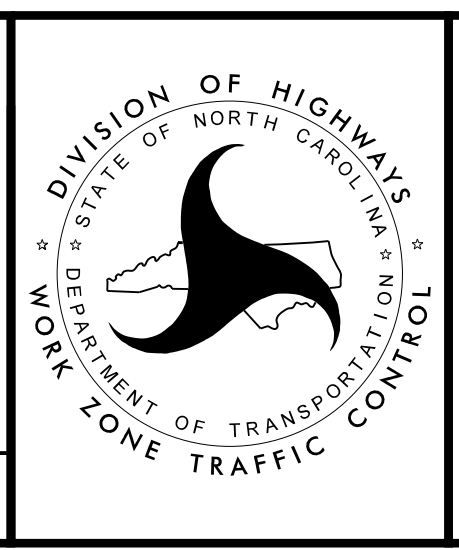

AREA 3
 PHASE 2