
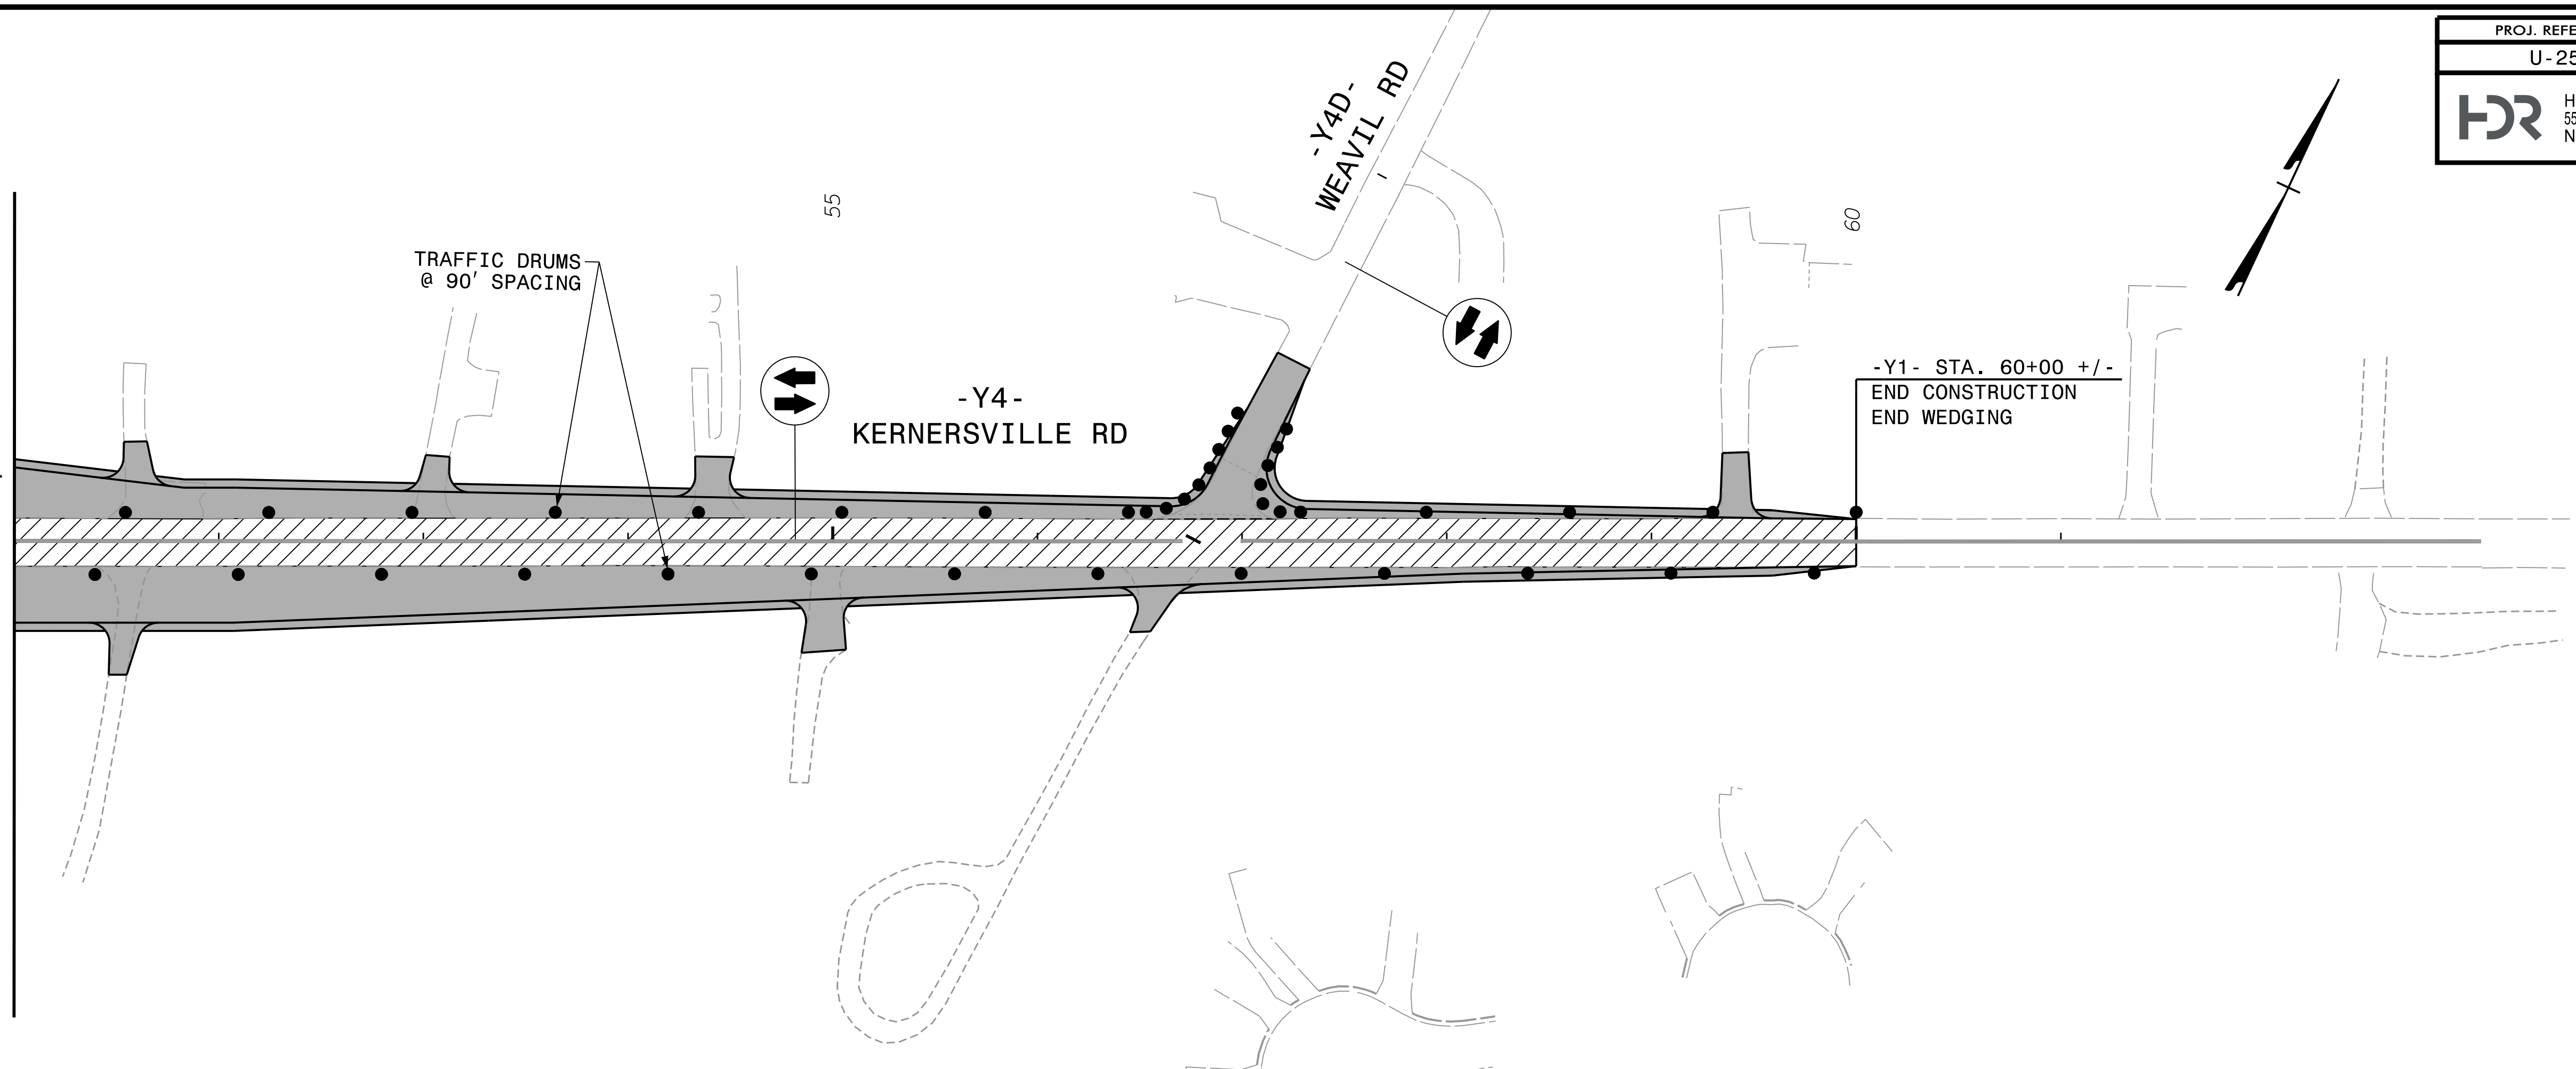
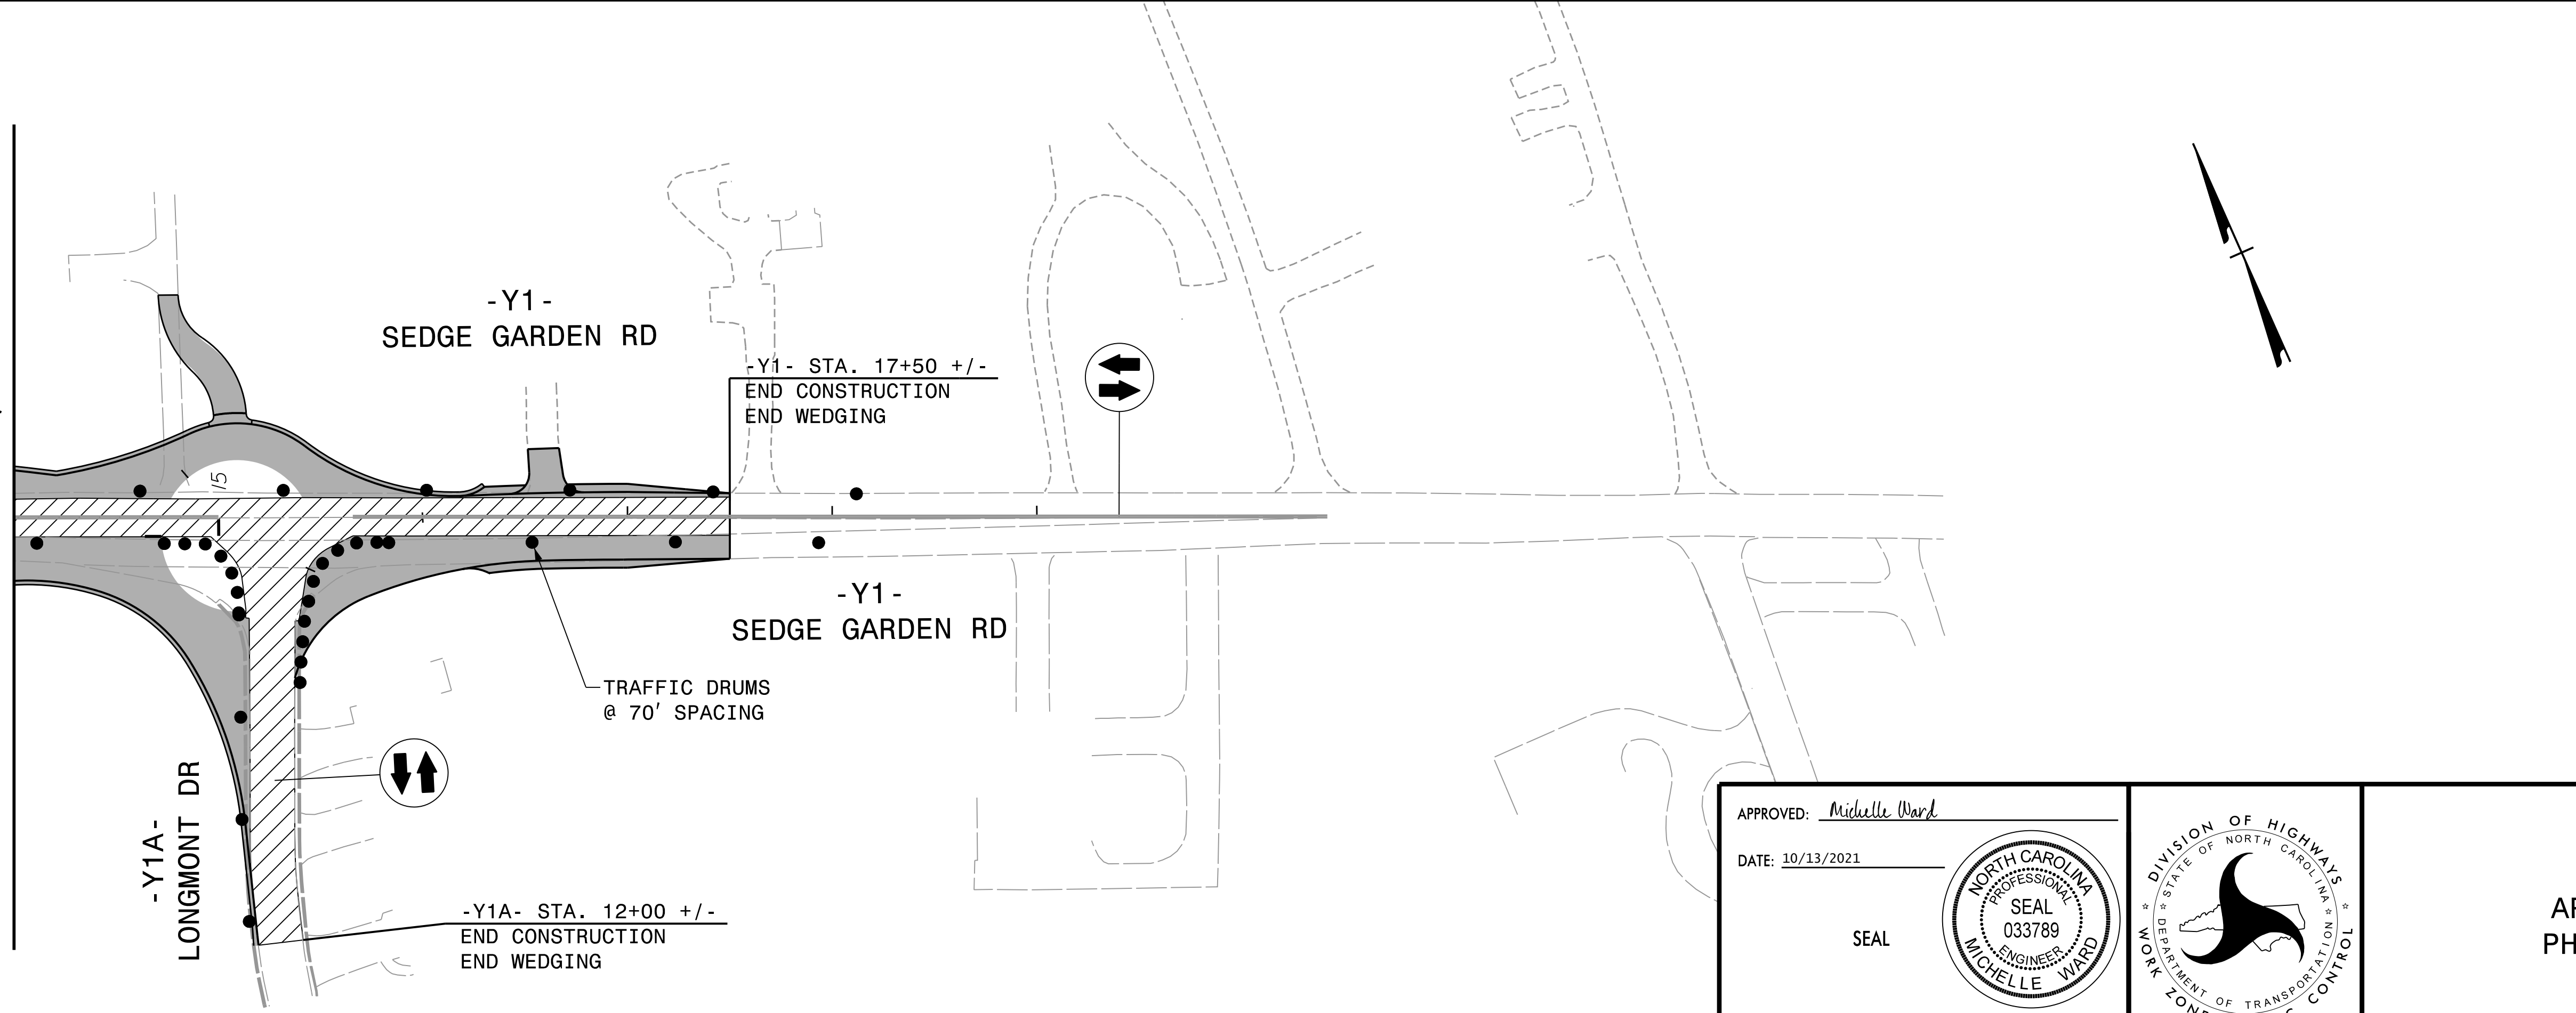


PROJ. REFERENCE NO.	SHEET NO.
U-2579AB	TMP-6.07
 HDR Engineering, Inc. of the Carolinas 555 Fayetteville St, Suite 900 Raleigh, N.C. 27601 N.C.B.E.L.S. License Number: F-0116	

MATCHLINE -Y4- STA. 51+00, SEE TMP-6.06



MATCHLINE -Y1- STA. 14+00, SEE TMP-6.06



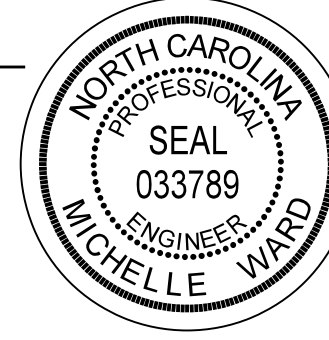
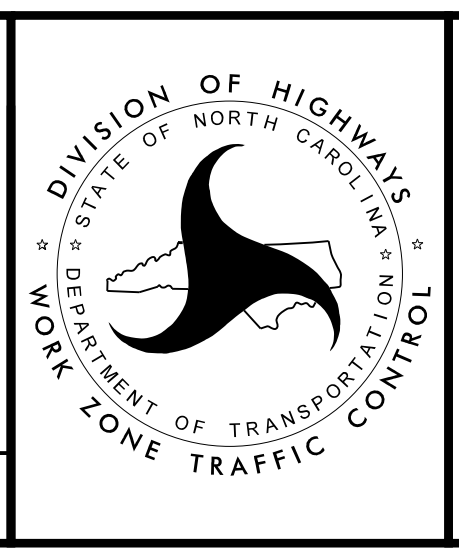
PLOT DRIVER: NCDOT_pdf_color_eng_50.plt
 USER: CHARNDEN
 FILE: p:\dwg\hdr\use001\HDB_US_East_01\Documents\NCDOT\U2579AB\U2579AB\6.0.CAD.BTM\6.2.Work.In_Progress\U-2579AB\TrafficControl\TCP\U2579AB_TC_TMP-06.07_Area_3_Phase_2_Sheet_4

REVISIONS

APPROVED: *Michelle Ward*

DATE: 10/13/2021

SEAL

AREA 3
PHASE 2

DOCUMENT NOT CONSIDERED FINAL
UNLESS ALL SIGNATURES COMPLETED