

PLACE TEMPORARY MARKINGS IN THE FINAL PATTERN ON -Y4-, -Y1B- (EAST OF OLD WINSTON RD), AND -Y1- (SEE FINAL PAVEMENT MARKING PLAN)

REVISIONS

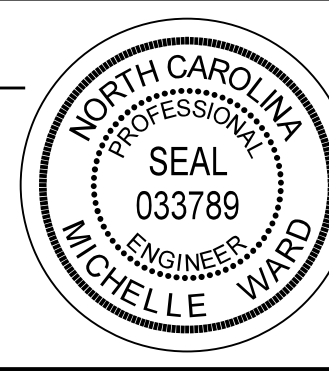
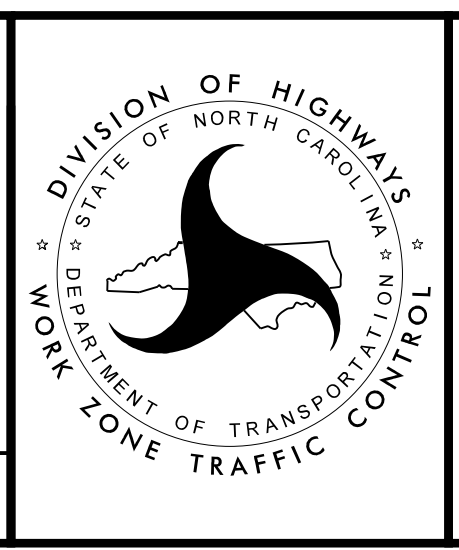
PLOT DRIVER: NCDOT_color_eng_50.plt
 USER: CHARNDEN
 FILE: p:\dwg\hdr\usecs01\HDR_US_East_01\Documents\NCDOT\U2579AB\6.0 CAD\BITM\6.2\Work_In_Progress\U-2579AB\TCP\U2579AB_TC_TMP-06.10 Area 3 Phase 3 Sheet 3

PENTABLE: NCDOT_tcp.tbl
 TIME: 4:46:30 PM
 DATE: 7/13/2021

APPROVED: *Michelle Ward*

DATE: 10/13/2021

SEAL

**AREA 3
PHASE 3**

**DOCUMENT NOT CONSIDERED FINAL
UNLESS ALL SIGNATURES COMPLETED**