

MESSAGE NO. 1	MESSAGE NO. 2
ROAD CLOSED TO TRUCK	FOLLOW DETOUR ROUTE


CHANGEABLE MESSAGE SIGN

PLACE AS DIRECTED BY THE ENGINEER

MESSAGE NO. 1	MESSAGE NO. 2
ROAD CLOSED TO TRUCK	FOLLOW DETOUR ROUTE

CHANGEABLE MESSAGE SIGN

PLACE AS DIRECTED BY THE ENGINEER

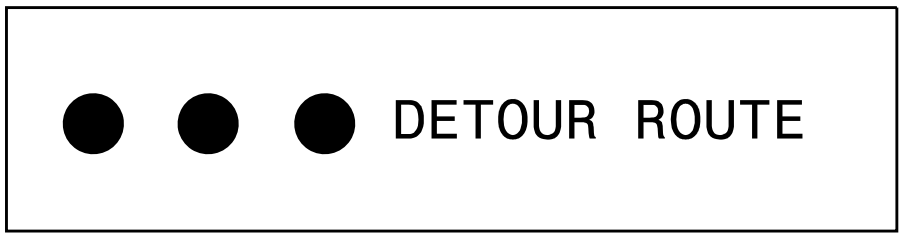


**NOTE:**

- 1) SEE SHEET TMP-2A FOR SEDGE GARDEN RD SIGN DESIGN


APPROVED: *Michelle Ward*

DATE: 10/13/2021

SEAL

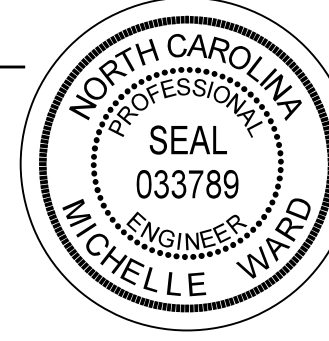

**DOCUMENT NOT CONSIDERED FINAL UNLESS ALL SIGNATURES COMPLETED**

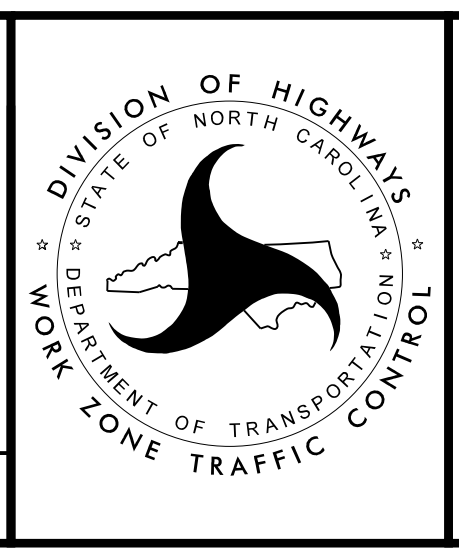

AREA 3  
 PHASE 3  
 TRUCK DETOUR ROUTE  
 FOR SEDGE GARDEN RD  
 ROUND-A-BOUT

PLOT DRIVER: NCDOT\_color\_eng\_50.plt  
 USER: CHARNDEN  
 DATE: 7/13/2021  
 TIME: 4:47:00 PM  
 FILE: p:\dwg\hdr\users\01\hdb\US-East\01\Documents\NCDOT\NCDOT-U2579AB\6.0\CAD\BTM\6.2\Work\In\_Progress\U-2579AB\Traf\Truck\Truck Detour

REVISIONS