
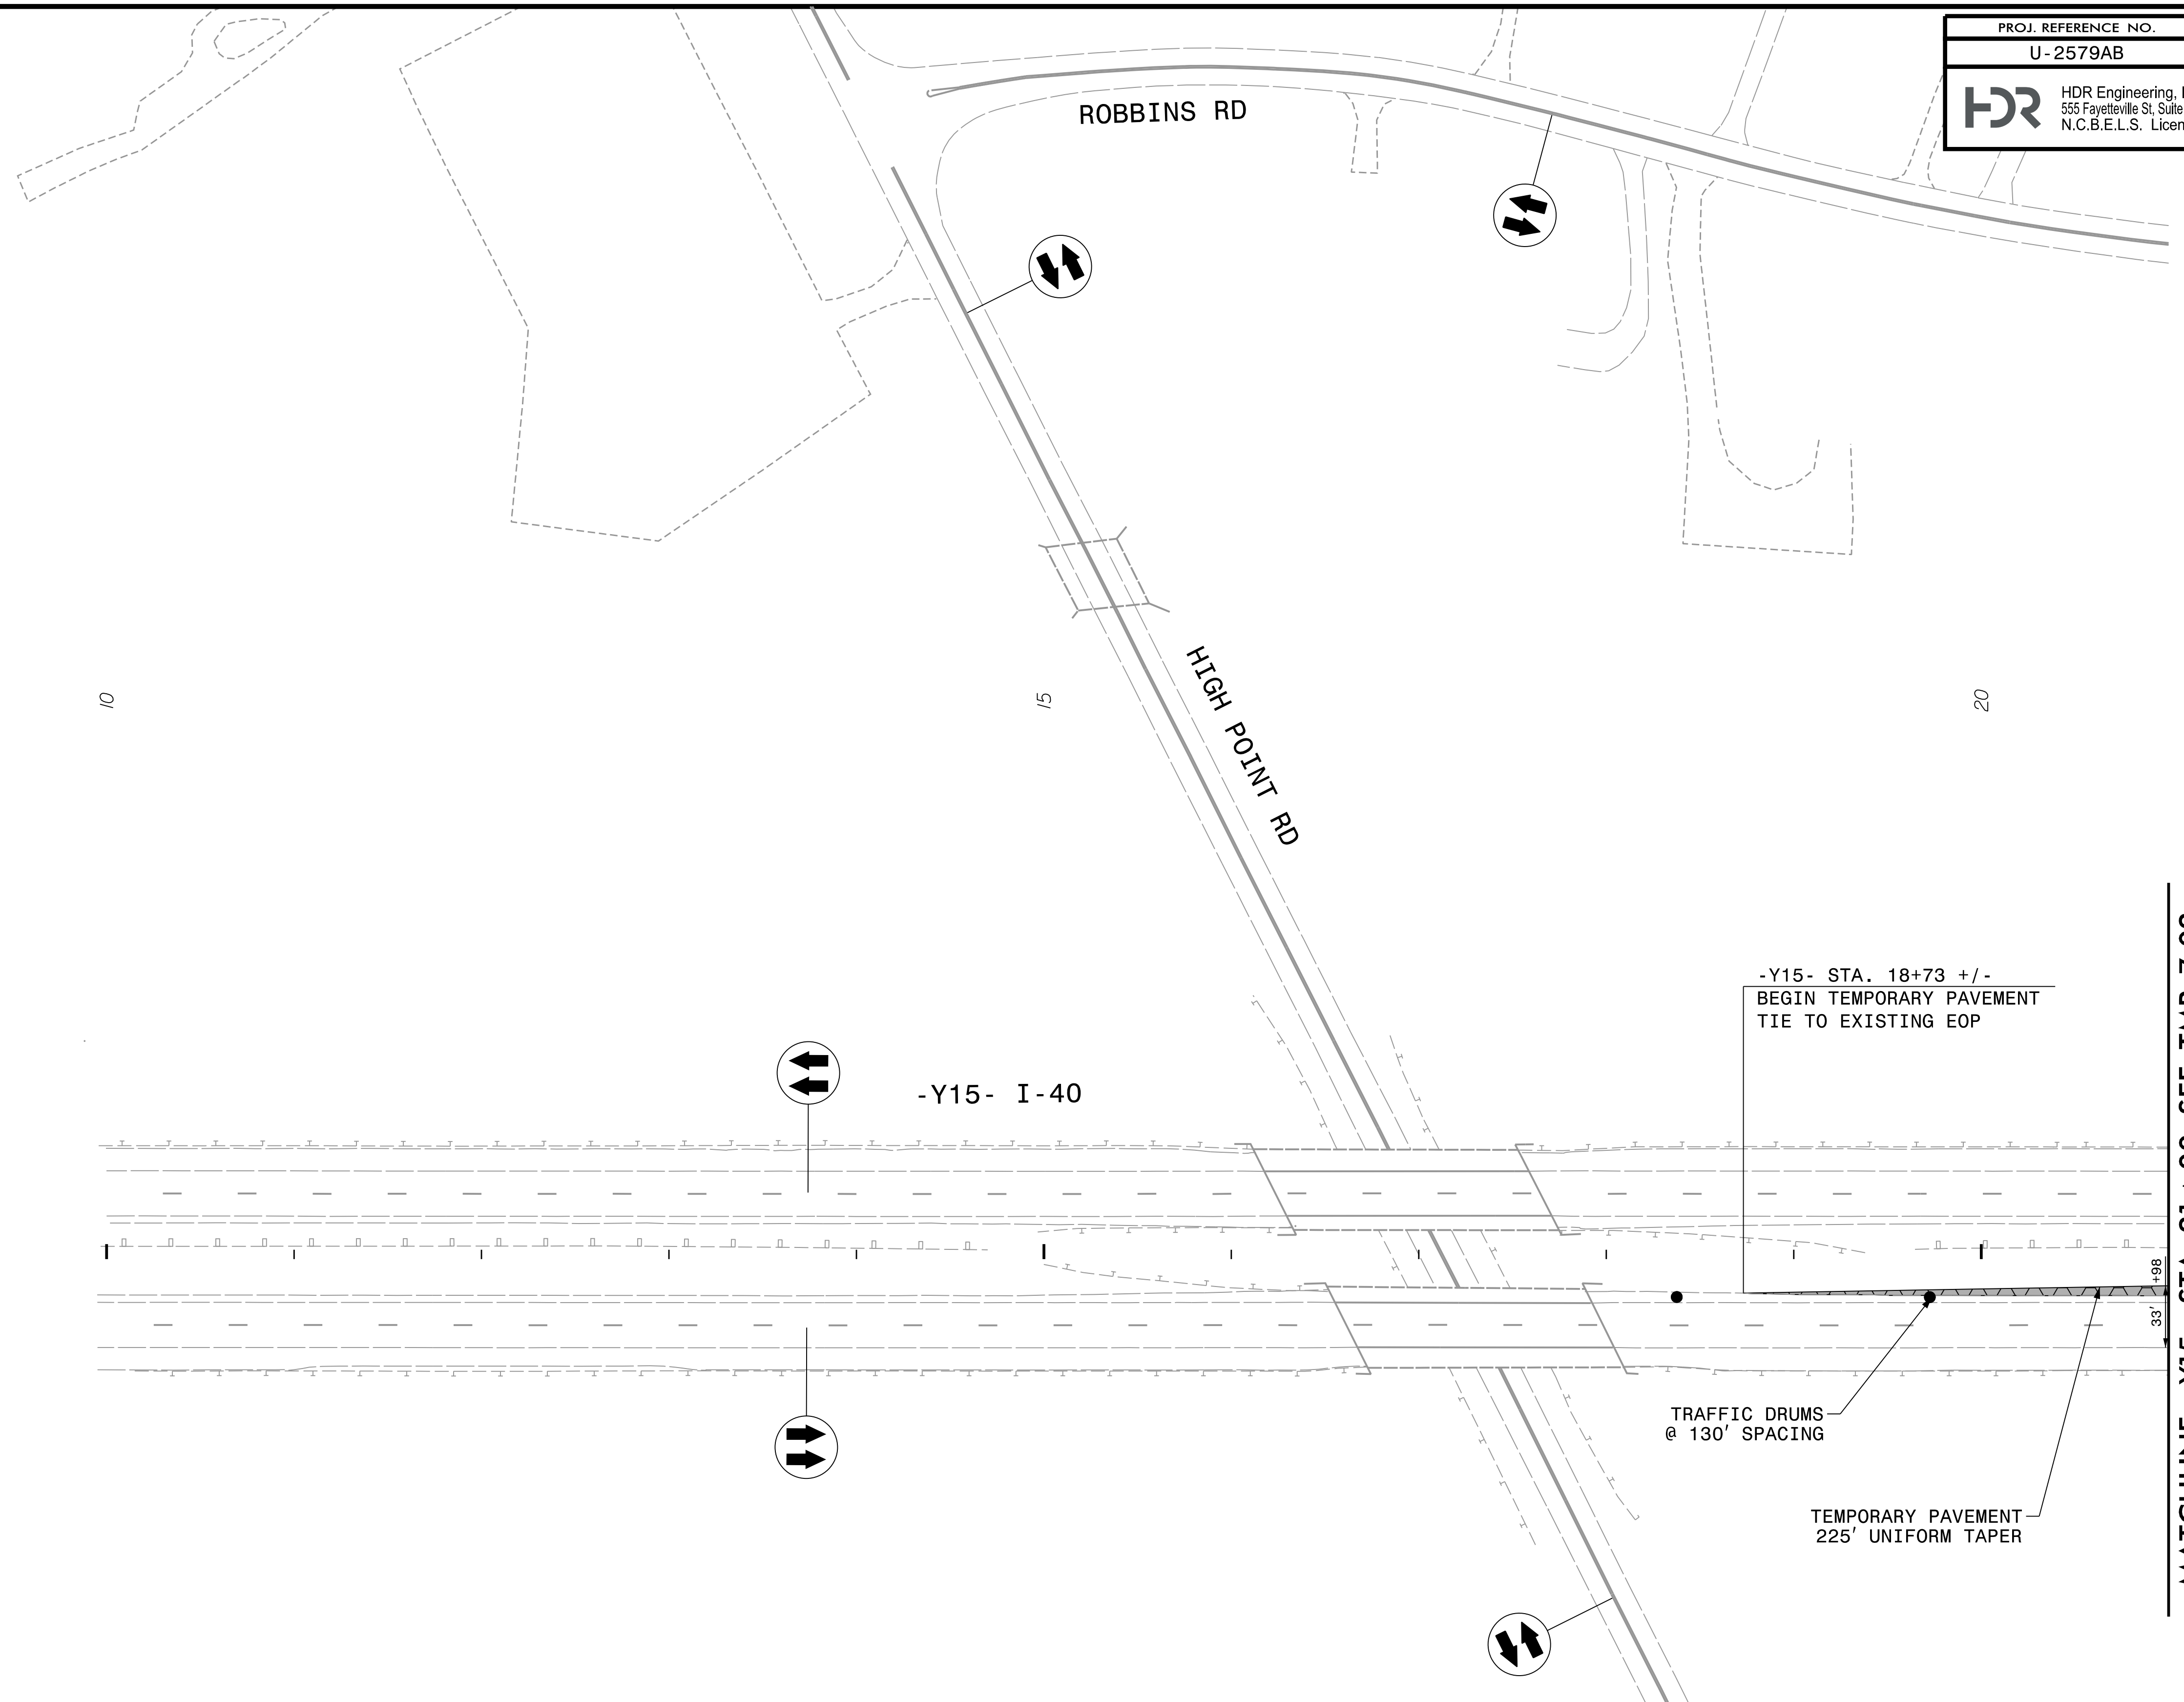
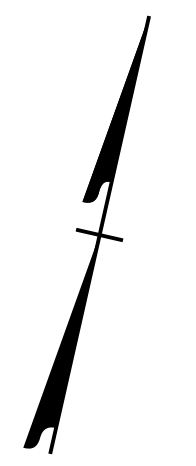
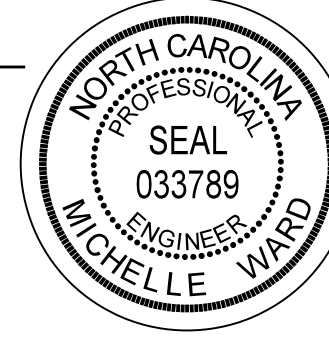



PROJ. REFERENCE NO.	SHEET NO.
U-2579AB	TMP-7.01
 HDR Engineering, Inc. of the Carolinas 555 Fayetteville St, Suite 900 Raleigh, N.C. 27601 N.C.B.E.L.S. License Number: F-0116	



REVISIONS

PLOT DRIVER: NCDOT_color_eng_50.plt
 USER: CHARNDEN
 DATE: 7/13/2021
 TIME: 4:48:50 PM
 FILE: p:\dwg\hdr\usecs01\HDR_US_East_01\Documents\NCDOT\U2579AB\6.0.CAD.BTM\6.2.Work.In_Progress\U-2579AB\TCP\U2579AB_TC_TMP-07.01_Area_4_Phase_1_Step_1_Sheet_1

APPROVED: <i>Michelle Ward</i> DATE: 10/13/2021 SEAL 		AREA 4 PHASE 1 STEP 1
DOCUMENT NOT CONSIDERED FINAL UNLESS ALL SIGNATURES COMPLETED		