
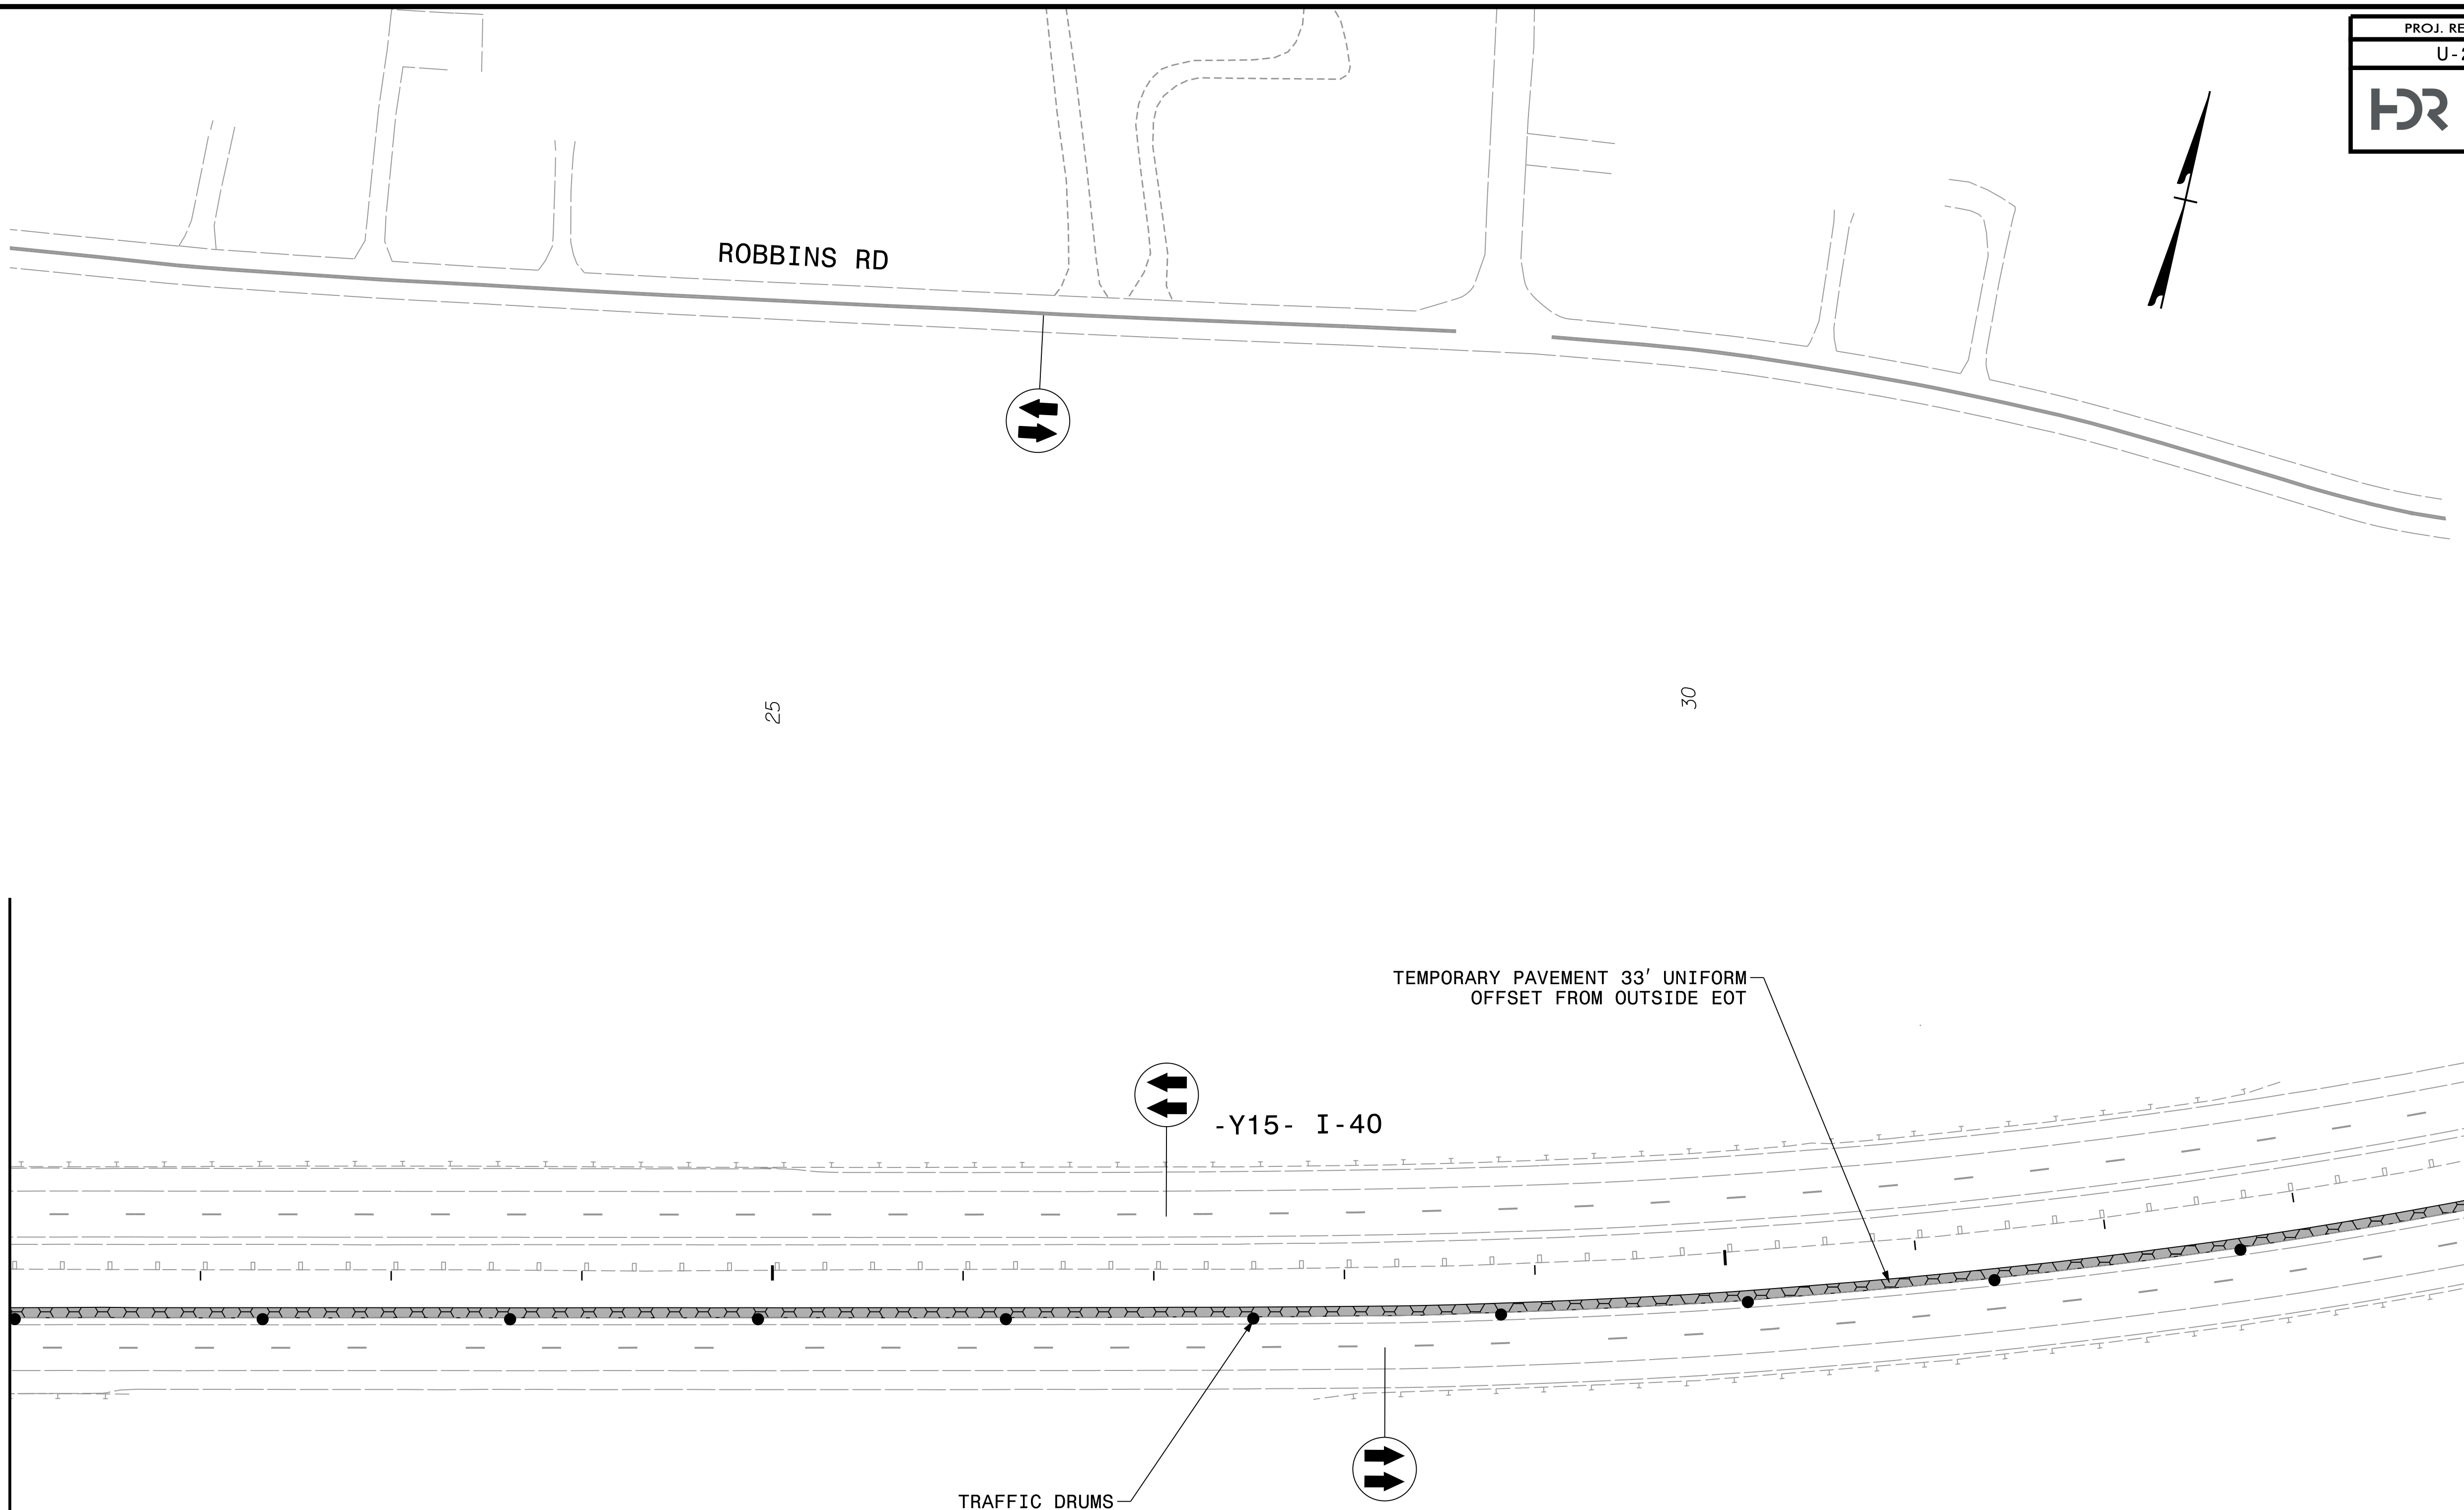


PROJ. REFERENCE NO.	SHEET NO.
U-2579AB	TMP-7.02
 HDR Engineering, Inc. of the Carolinas 555 Fayetteville St, Suite 900 Raleigh, N.C. 27601 N.C.B.E.L.S. License Number: F-0116	

MATCHLINE -Y15- STA. 21+00, SEE TMP-7.01

MATCHLINE -Y15- STA. 34+50, SEE TMP-7.03



REVISIONS


PLOT DRIVER: NCDOT\_color\_eng\_50.plt  
 USER: CHARNDEN  
 FILE: p:\dwg\hdr\users\01\HDE.US.East.01\Documents\NCDOT\U2579AB\6.0.CAD.BTM\6.2.Work.In.Progess\U-2579AB\TrafficControl\TCP\U2579AB\_TC\_TMP-07.02\_Area\_4\_Phase\_1\_Step\_1\_Sheet\_2

PENTABLE: NCDOT\_tcp.tbl  
 TIME: 4:49:03 PM  
 DATE: 7/13/2021


APPROVED: *Michelle Ward*

DATE: 10/13/2021

SEAL

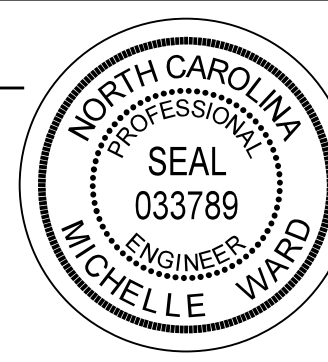

**DOCUMENT NOT CONSIDERED FINAL  
UNLESS ALL SIGNATURES COMPLETED**

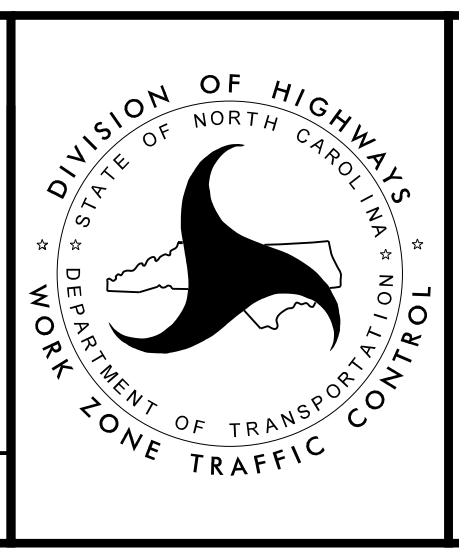

AREA 4  
 PHASE 1 STEP 1