
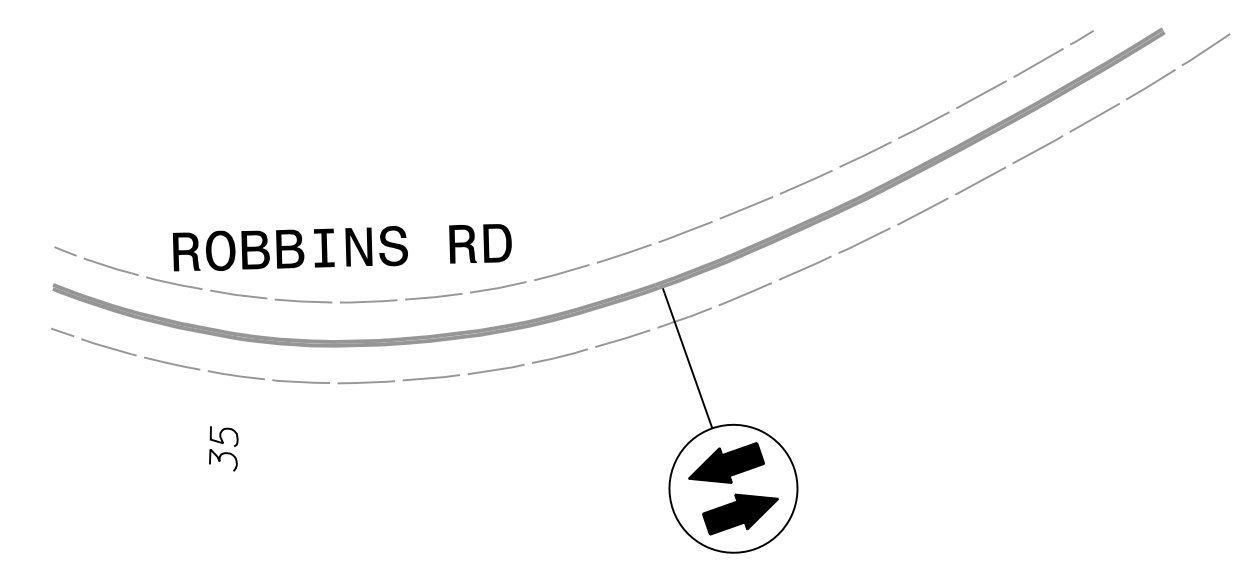
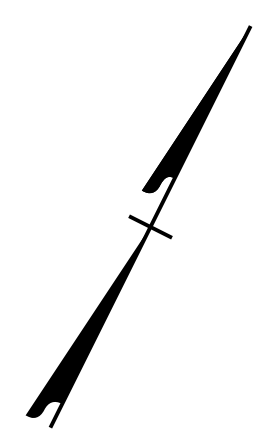
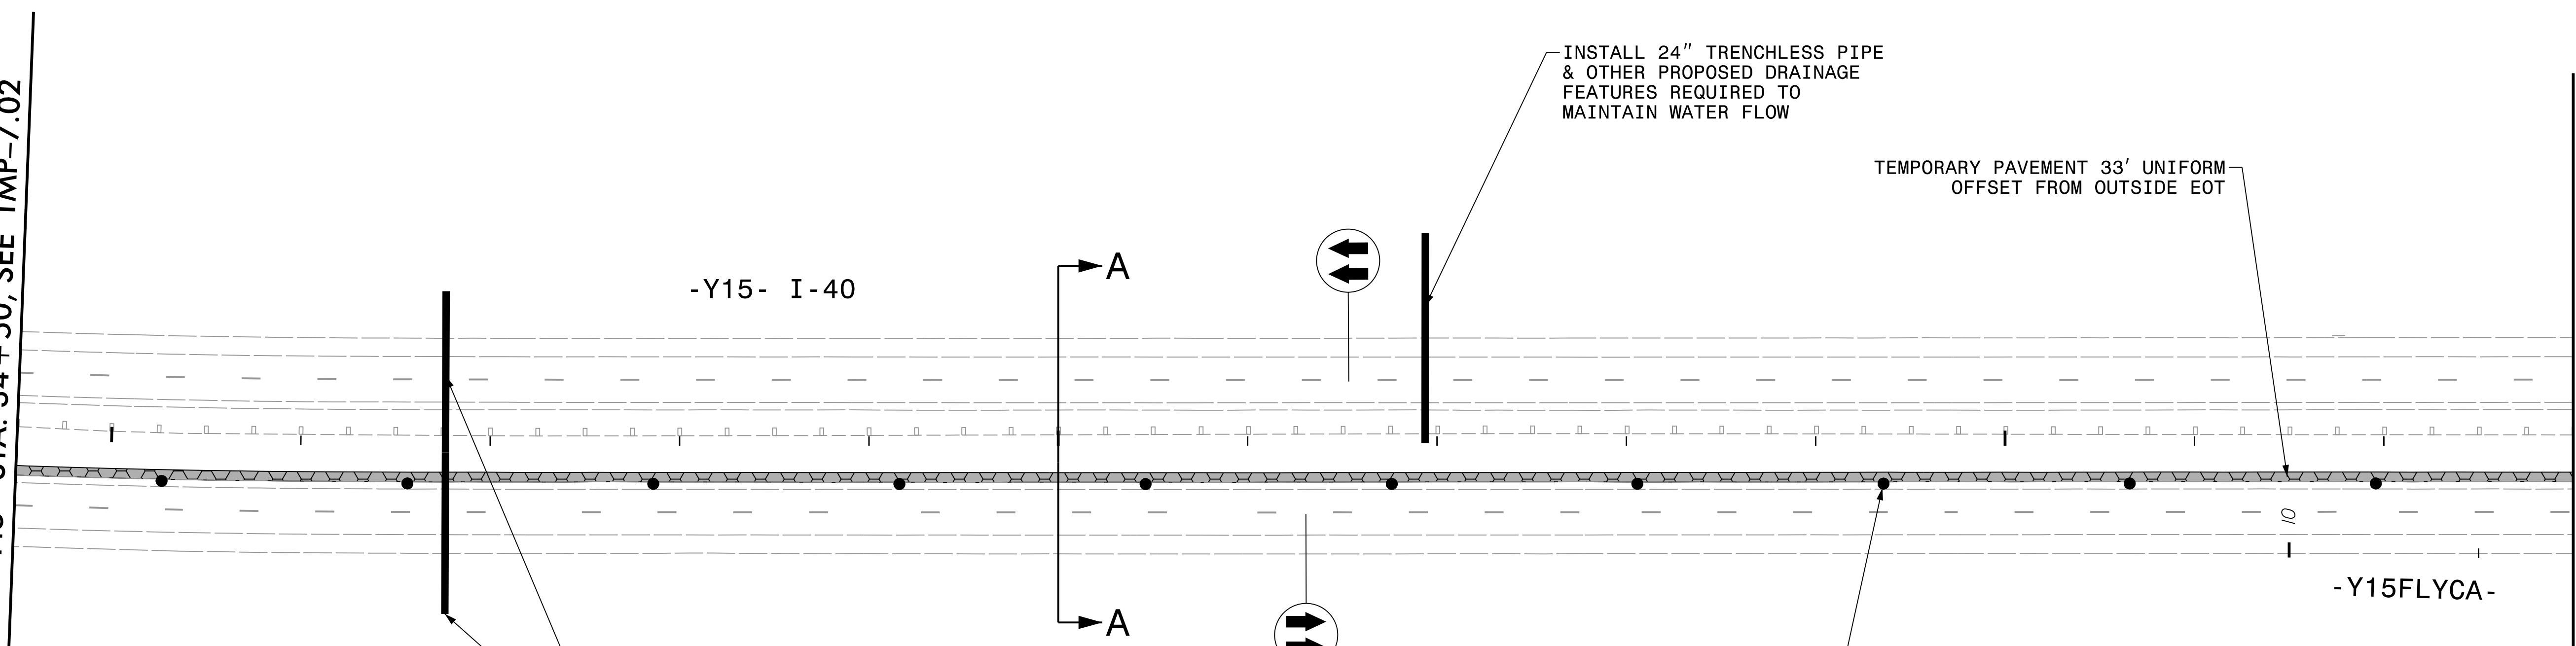


PROJ. REFERENCE NO.	SHEET NO.
U-2579AB	TMP-7.03
 HDR Engineering, Inc. of the Carolinas 555 Fayetteville St, Suite 900 Raleigh, N.C. 27601 N.C.B.E.L.S. License Number: F-0116	



MATCHLINE -Y15- STA. 34 + 50, SEE TMP-7.02



MATCHLINE -Y15- STA. 48 + 00, SEE TMP-7.04

REVISIONS

--	--


PLOT DRIVER: NCDOT_color_eng_50.plt
 USER: CHARNDEN
 DATE: 7/13/2021
 TIME: 4:49:17 PM
 FILE: p:\dwg\hdr\users\01\HDE\US.East.01\Documents\NCDOT\U2579AB\6.0.CAD.BTM\6.2.Work.In.Progess\U-2579AB\TrafficControl\TCP\U2579AB.TC.TMP-07.03.Area.4.Phase.1.Step.1.Sheet.3

NOTES:
 1. SEE TMP-7.79 FOR CUT SECTION A-A


APPROVED: *Michelle Ward*

DATE: 10/13/2021

SEAL

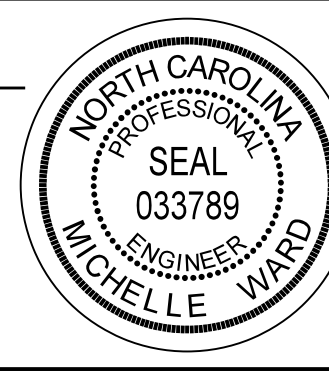

**DOCUMENT NOT CONSIDERED FINAL
UNLESS ALL SIGNATURES COMPLETED**

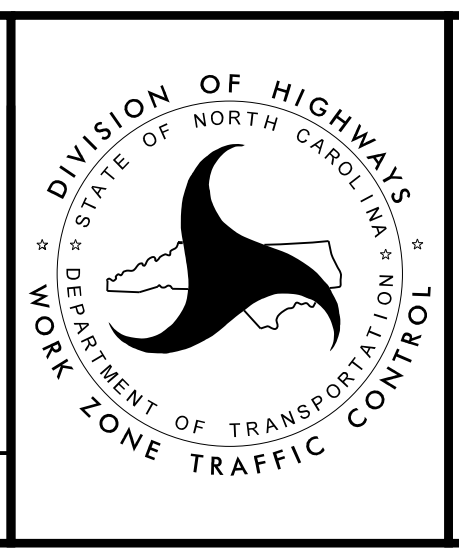

AREA 4
 PHASE 1 STEP 1