
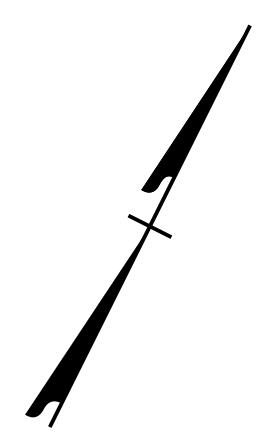
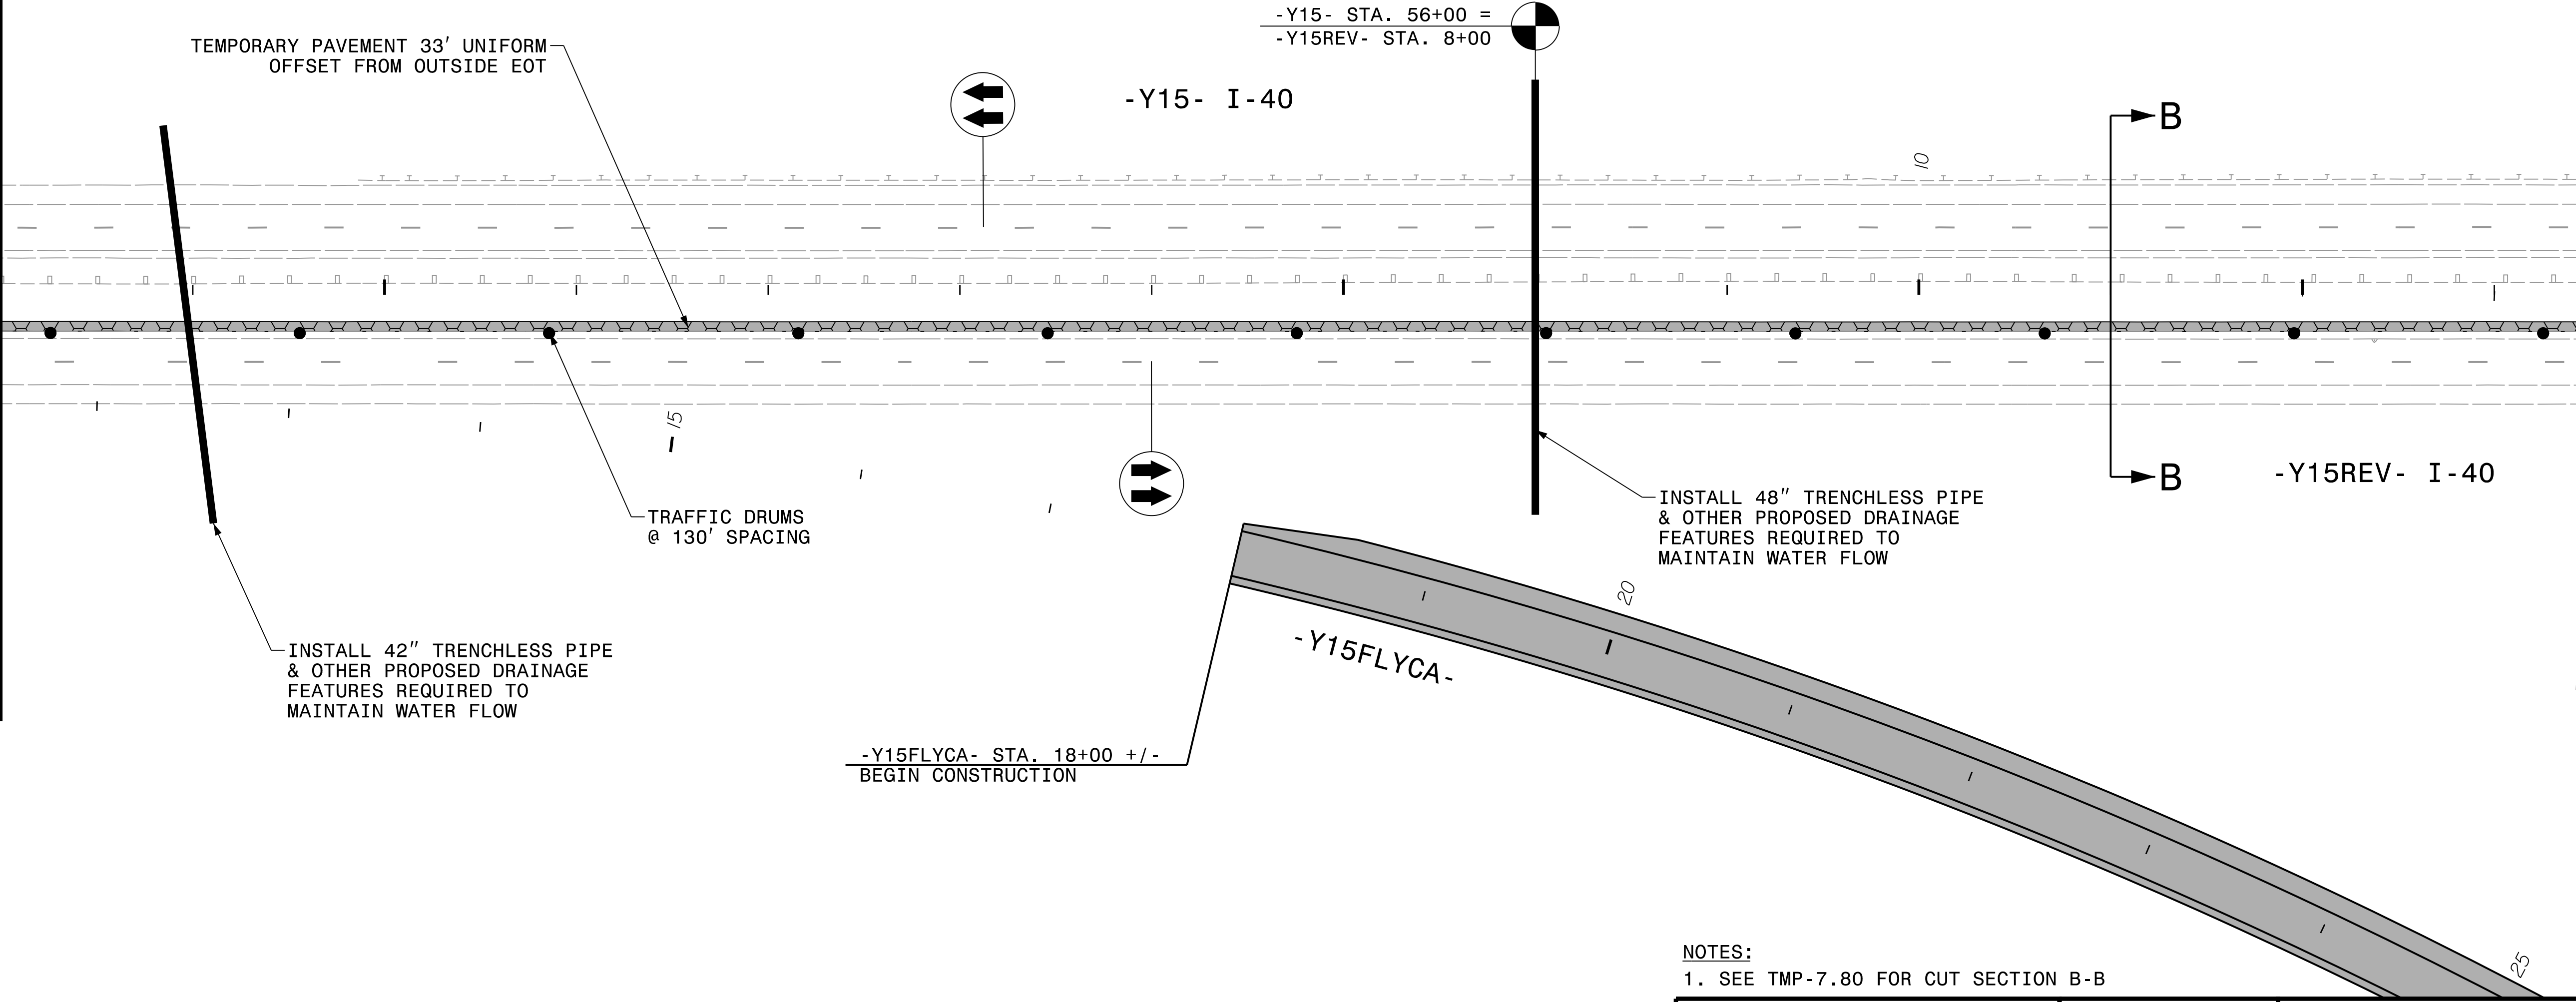


PROJ. REFERENCE NO.	SHEET NO.
U-2579AB	TMP-7.04
 HDR Engineering, Inc. of the Carolinas 555 Fayetteville St, Suite 900 Raleigh, N.C. 27601 N.C.B.E.L.S. License Number: F-0116	



MATCHLINE -Y15- STA. 48 + 00, SEE TMP-7.03

MATCHLINE -Y15REV- STA. 13 + 50, SEE TMP-7.05



REVISIONS

PLOT DRIVER: NCDOT_pdf_color_eng_50.plt
 USER: CHARNDEN
 FILE: p:\dwg\hdr\usecs01\HDR_US_East_01\Documents\NCDOT-U2579AB\6.0.CAD.BTM\6.2.Work.In_Progress\U-2579AB\TC\CP\U2579AB_TC_TMP-07.04_Area_4_Phase_1_Step_1_Sheet_4


PENTABLE: NCDOT_tcp.tbl
 DATE: 7/13/2021
 TIME: 4:49:30 PM

NOTES:
 1. SEE TMP-7.80 FOR CUT SECTION B-B


APPROVED: *Michelle Ward*

DATE: 10/13/2021

SEAL

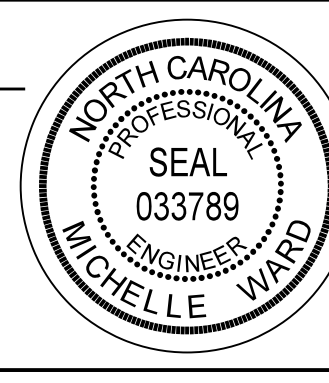

DOCUMENT NOT CONSIDERED FINAL
 UNLESS ALL SIGNATURES COMPLETED

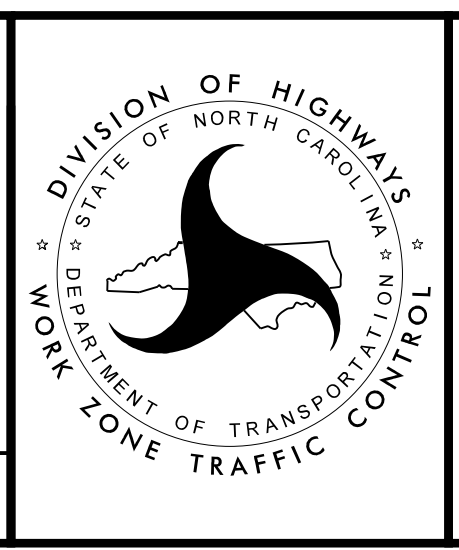

AREA 4
 PHASE 1 STEP 1