

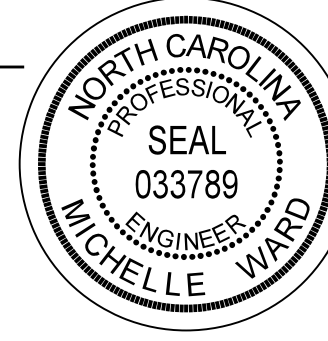
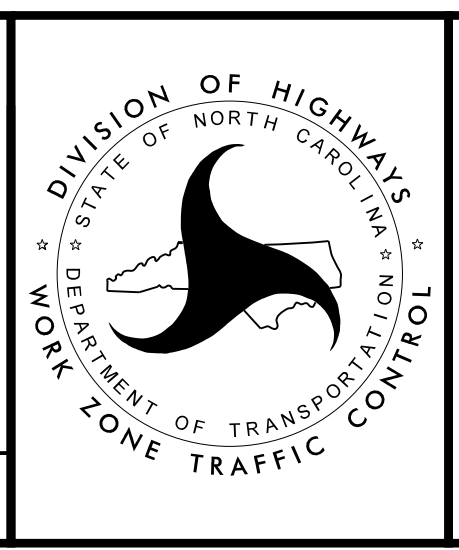
REVISIONS

NOTES:
 1. SEE TMP-7.81 FOR CUT SECTION C-C

PLOT DRIVER: NCDOT_pdf_color_eng_50.plt
 USER: CHARNDEN
 FILE: p:\dwg\hdr\usecs01\HDR_US_East_01\Documents\NCDOT\NCDOT-U2579AB\6.0.CAD.BTM\6.2.Work\In_Progress\U-2579AB\TC\CP\U2579AB_TC_TMP-07.06_Area_4_Phase_1_Sheet_6

APPROVED: *Michelle Ward*
 DATE: 10/13/2021

SEAL

AREA 4
 PHASE 1 STEP 1

DOCUMENT NOT CONSIDERED FINAL
 UNLESS ALL SIGNATURES COMPLETED