
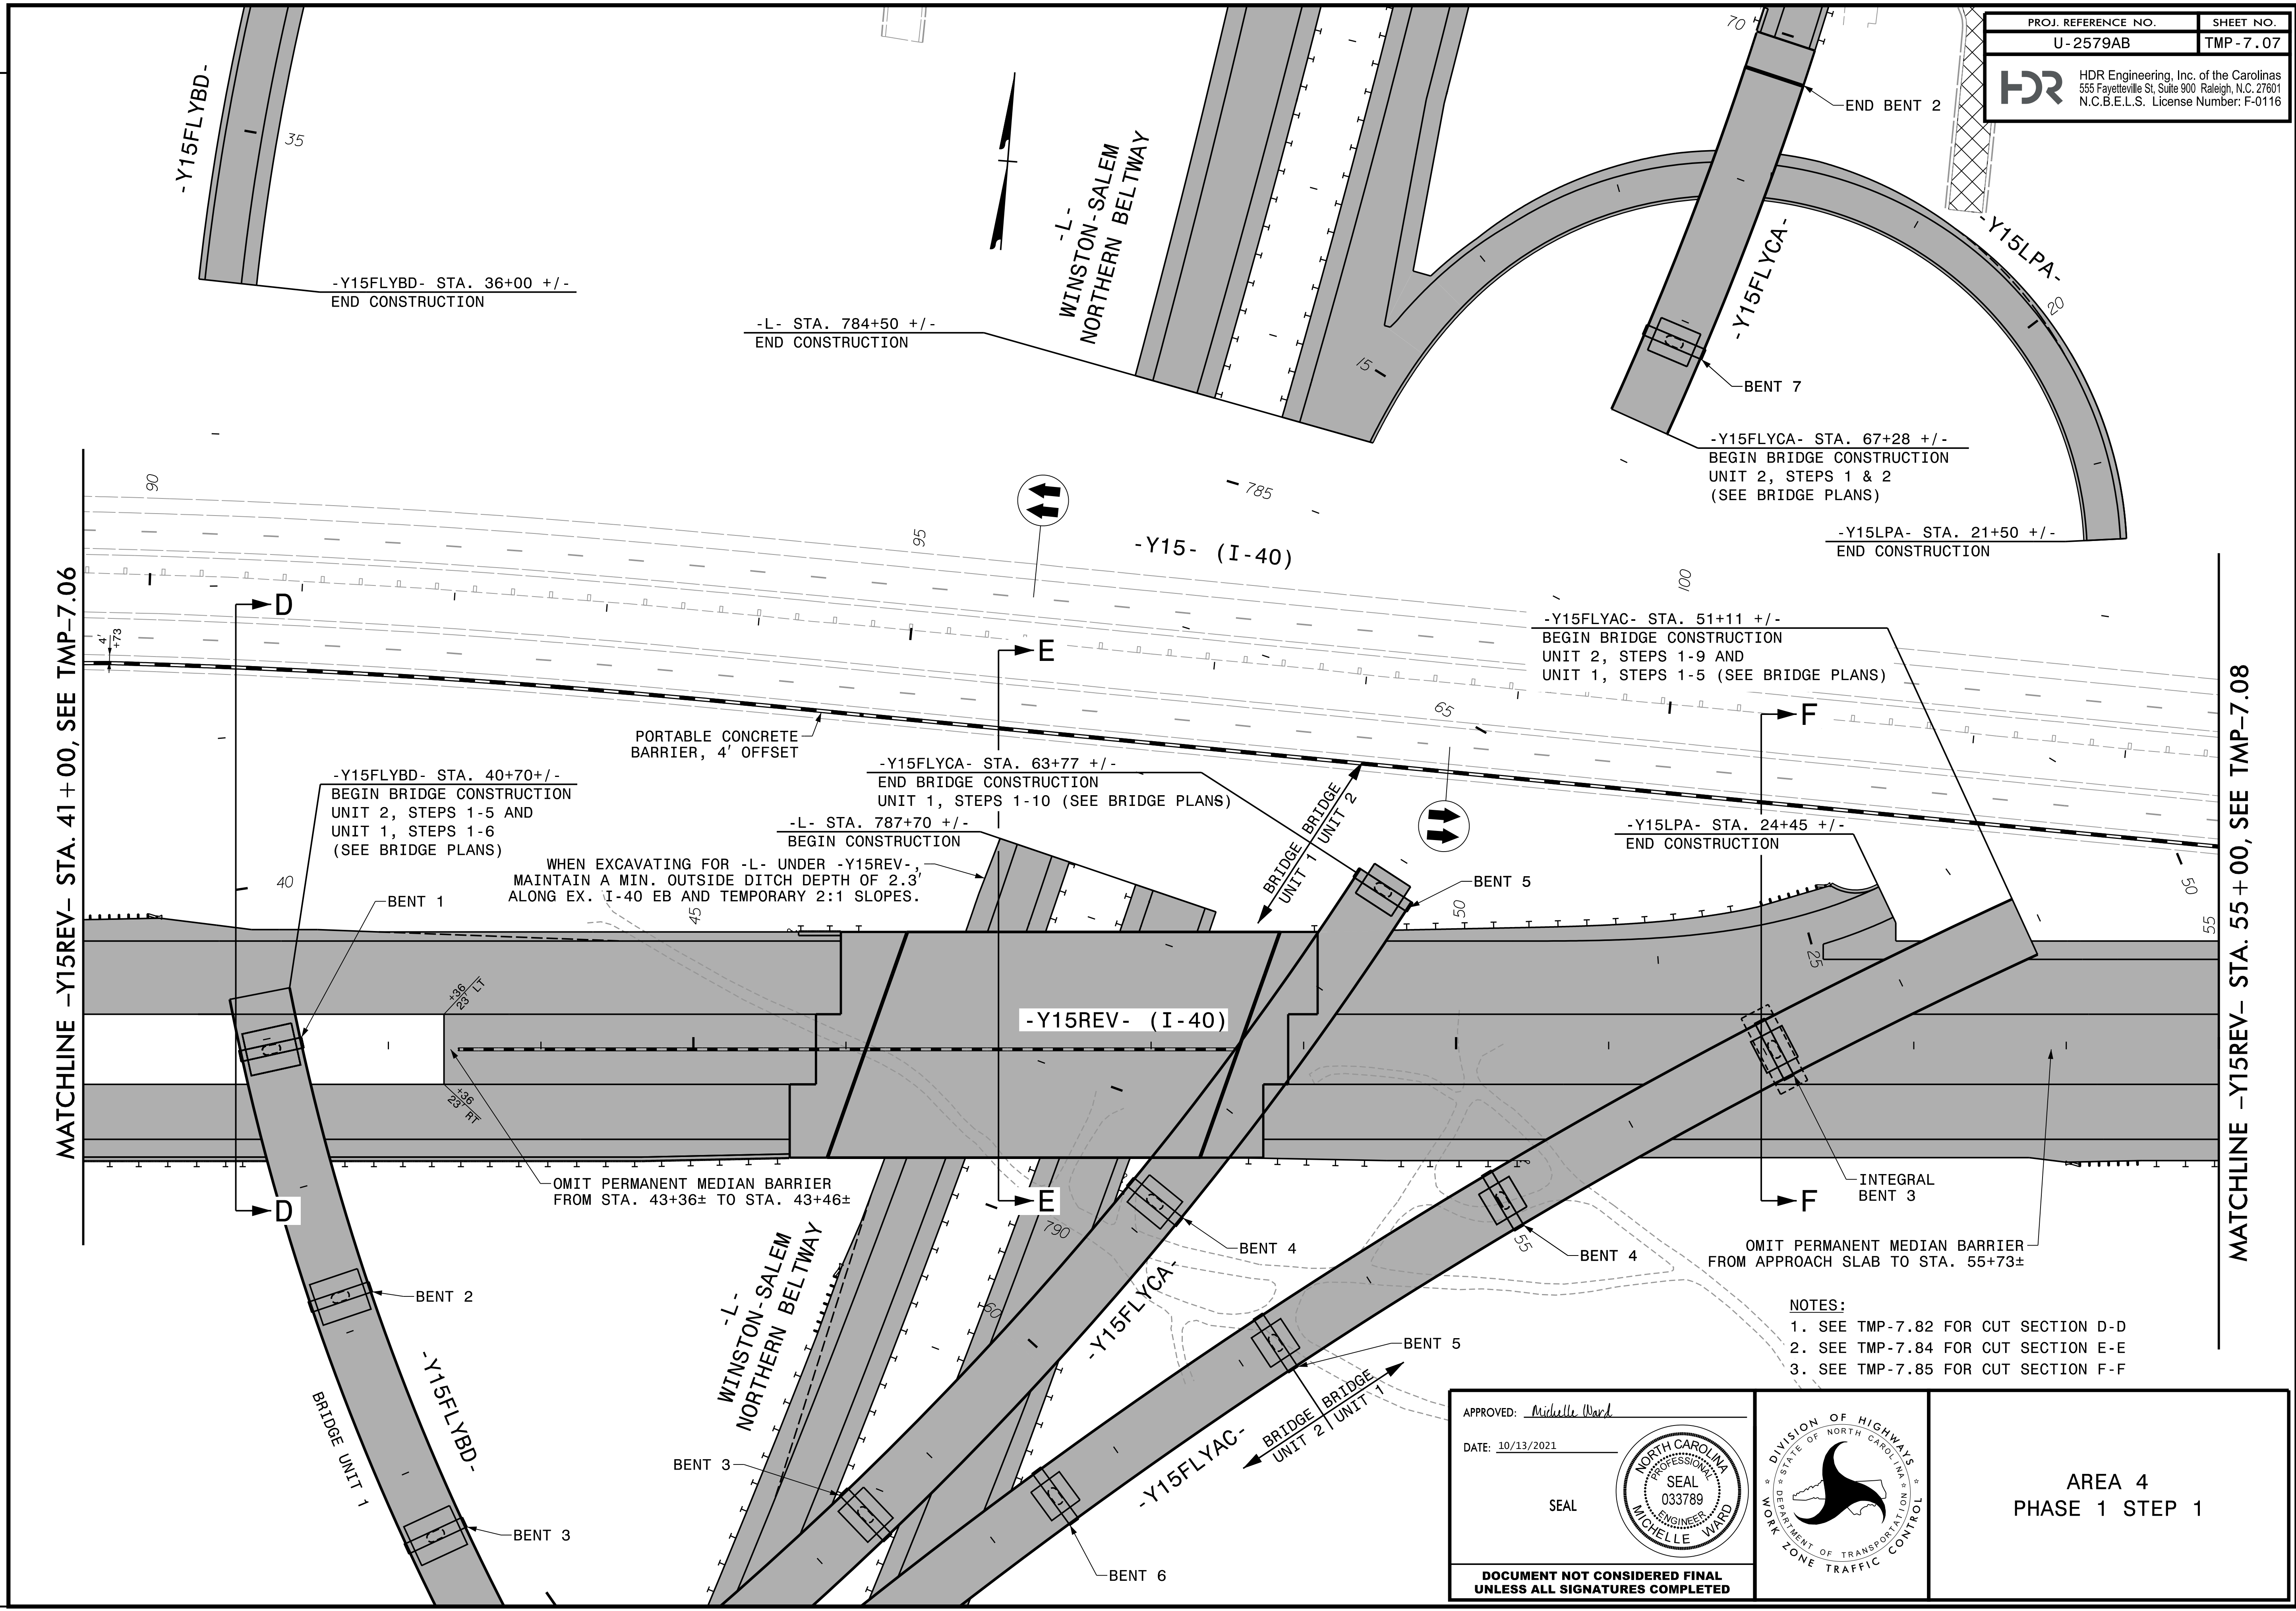


PROJ. REFERENCE NO.	SHEET NO.
U-2579AB	TMP-7.07
 HDR Engineering, Inc. of the Carolinas 555 Fayetteville St, Suite 900 Raleigh, N.C. 27601 N.C.B.E.L.S. License Number: F-0116	



MATCHLINE -Y15REV- STA. 41+00, SEE TMP-7.06

MATCHLINE -Y15REV- STA. 55+00, SEE TMP-7.08

REVISIONS


PLOT DRIVER: NCDOT_pdf_color_eng_50.plt
 USER: CHARNDEN
 FILE: p:\w\pdr\uses01\HDE\US.East.01\Documents\NCDOT\U2579AB\6.0.CAD.BTM\6.2.Work.In_Progress\U2579AB\TC\U2579AB.TC.TMP-07.07 Area 4 Phase 1 Step 1 Sheet 7

- NOTES:
1. SEE TMP-7.82 FOR CUT SECTION D-D
 2. SEE TMP-7.84 FOR CUT SECTION E-E
 3. SEE TMP-7.85 FOR CUT SECTION F-F


APPROVED: *Michelle Ward*

DATE: 10/13/2021

SEAL

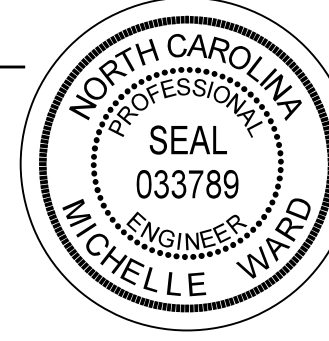

DOCUMENT NOT CONSIDERED FINAL
UNLESS ALL SIGNATURES COMPLETED

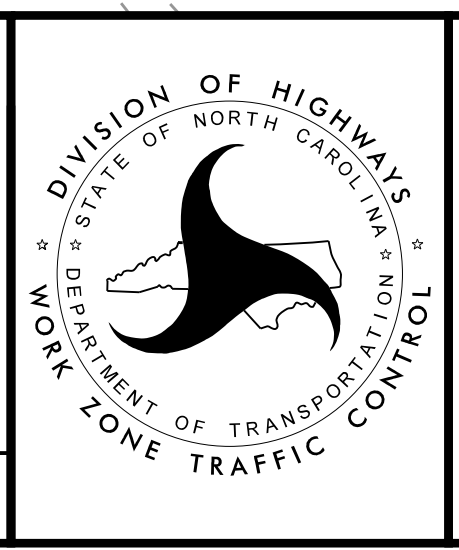

AREA 4
PHASE 1 STEP 1