
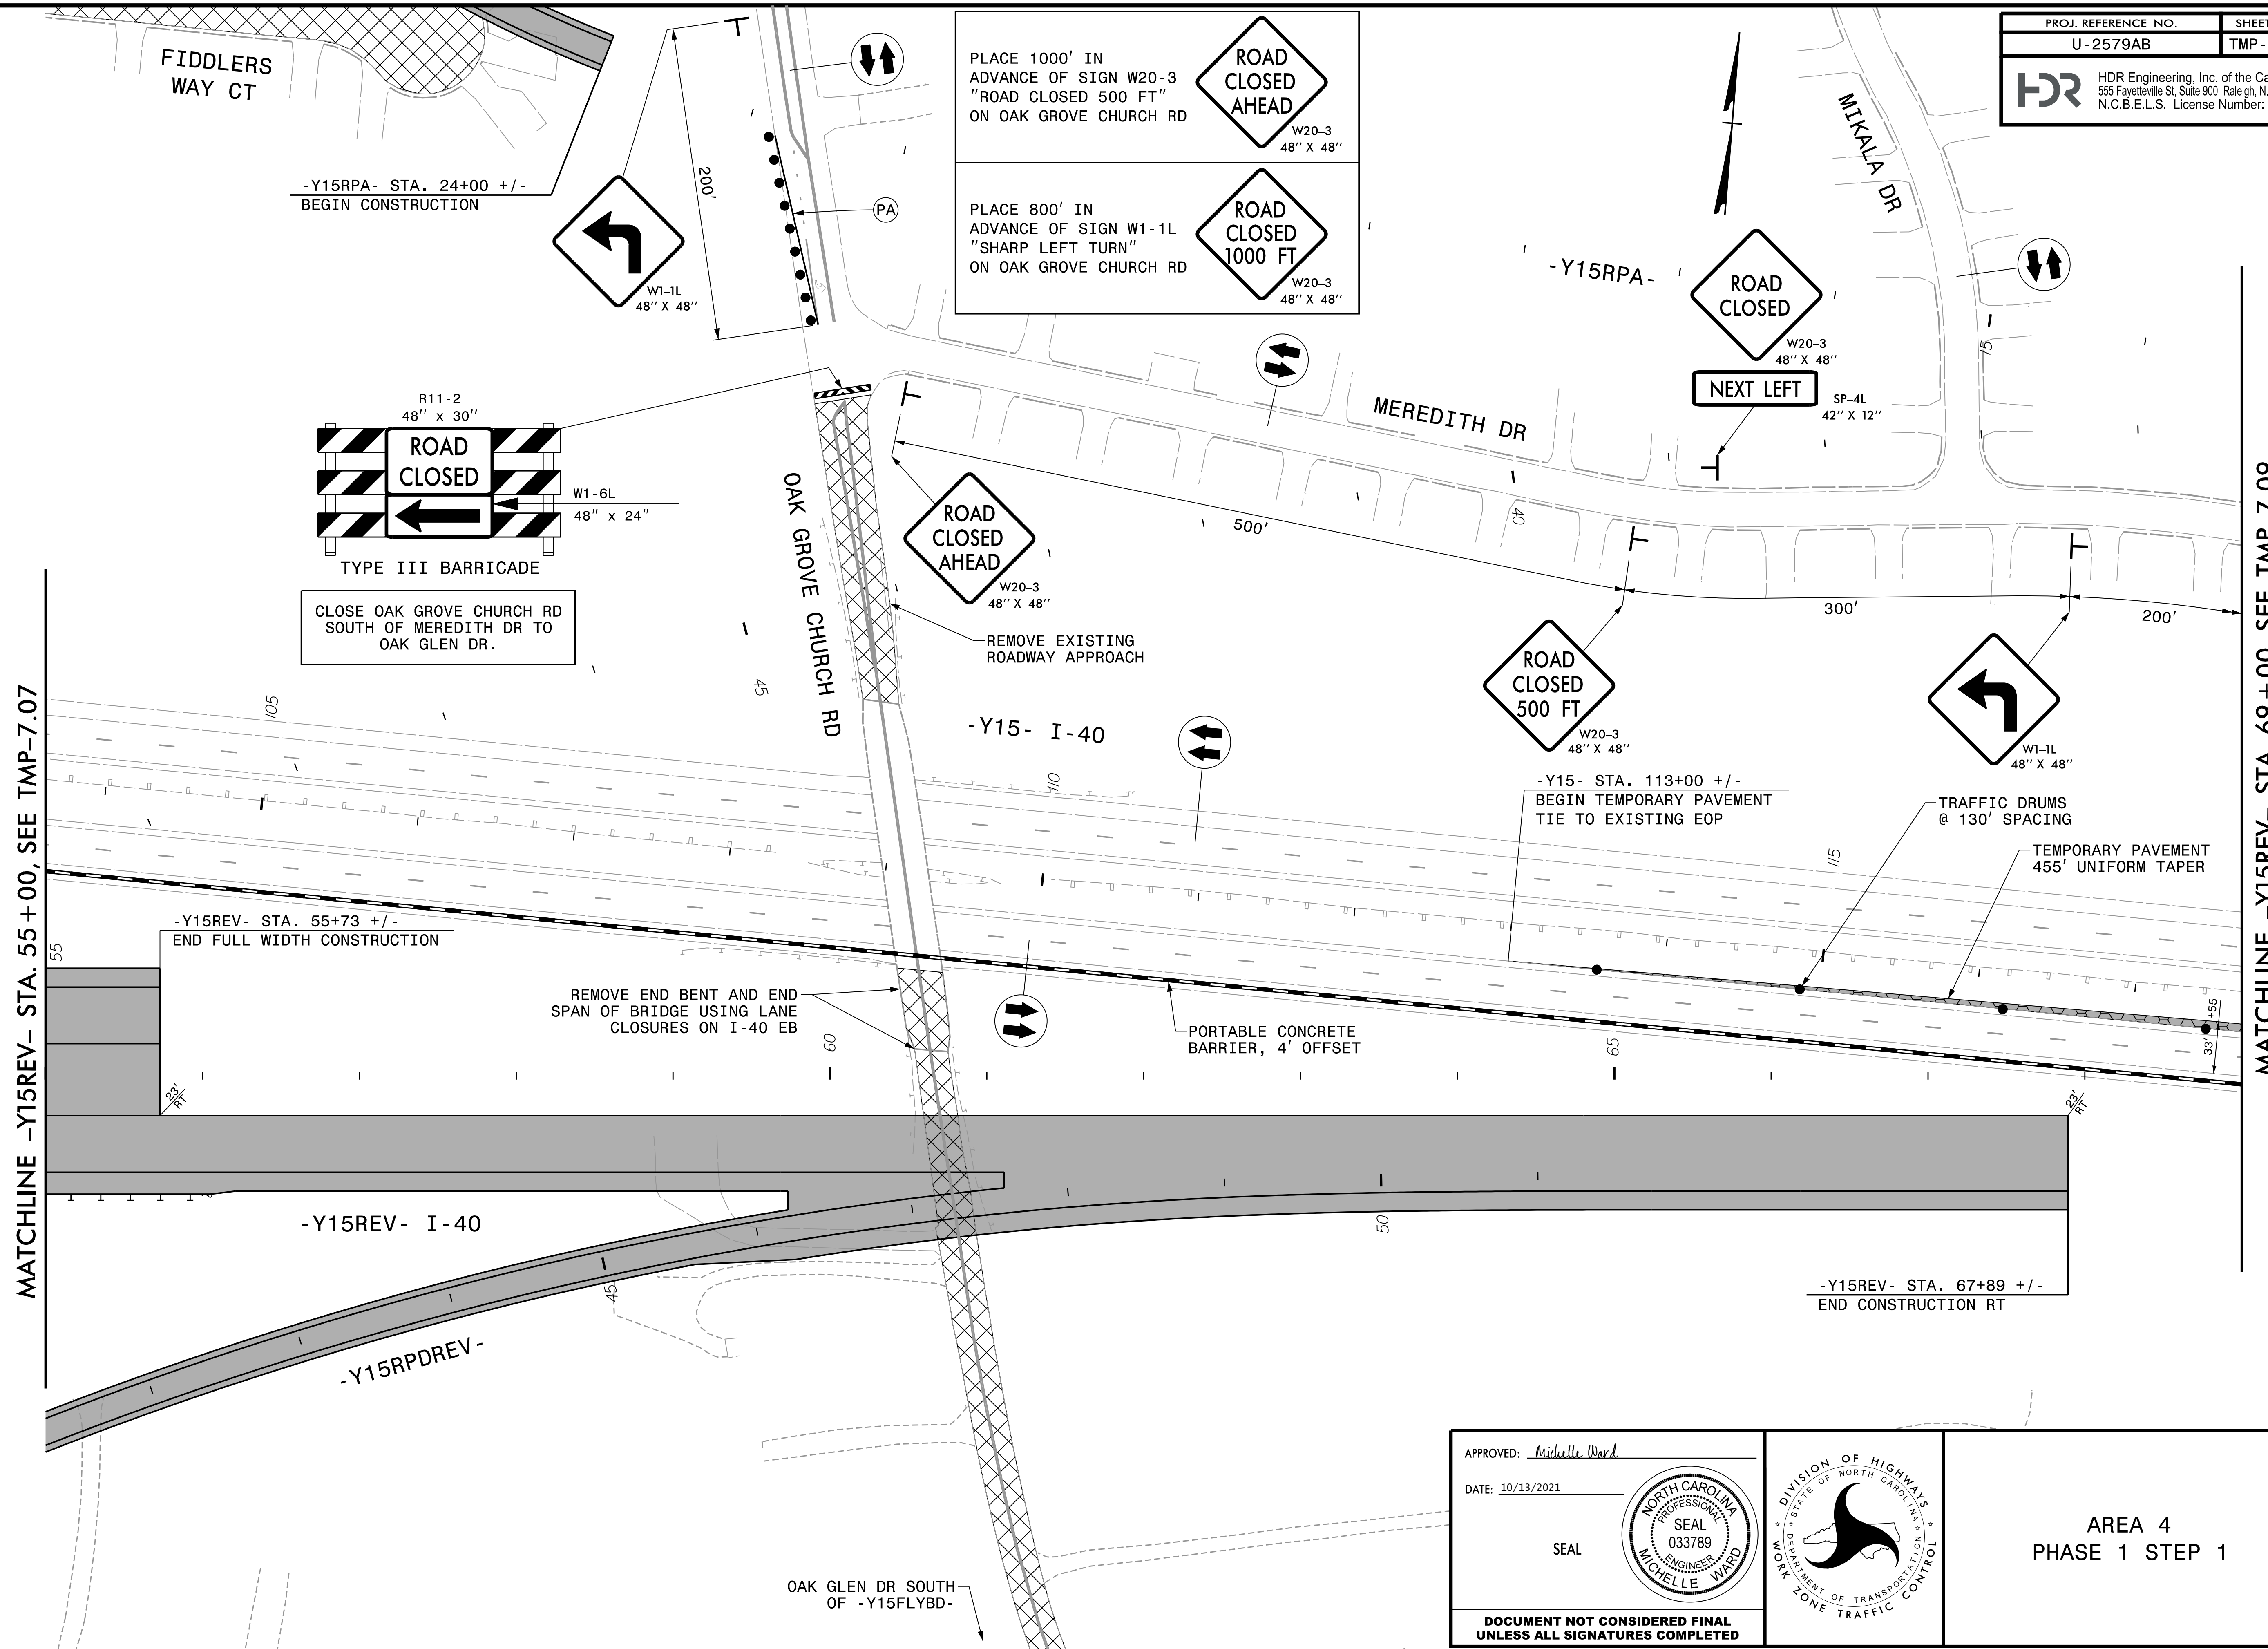


PROJ. REFERENCE NO.	SHEET NO.
U-2579AB	TMP-7.08
 HDR Engineering, Inc. of the Carolinas 555 Fayetteville St, Suite 900 Raleigh, N.C. 27601 N.C.B.E.L.S. License Number: F-0116	



MATCHLINE -Y15REV- STA. 55+00, SEE TMP-7.07


MATCHLINE -Y15REV- STA. 69+00, SEE TMP-7.09

REVISIONS


PLOT DRIVER: NCDOT_color_eng_50.plt
 USER: CHARNDEN
 DATE: 7/13/2021
 TIME: 4:50:30 PM
 FILE: p:\dwg\hdr\use01\HDB_US_East_01\Documents\NCDOT\U2579AB\U2579AB\6.0.CAD.BTM\6.2.Work.In_Progress\U-2579AB\TraficControl\CP\U2579AB_TC_TMP-07.08_Area_4_Phase_1_Sheet_8

APPROVED: *Michelle Ward*
 DATE: 10/13/2021

SEAL

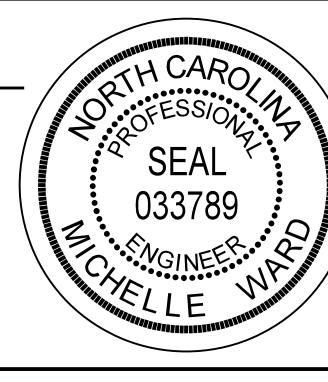

DOCUMENT NOT CONSIDERED FINAL
UNLESS ALL SIGNATURES COMPLETED

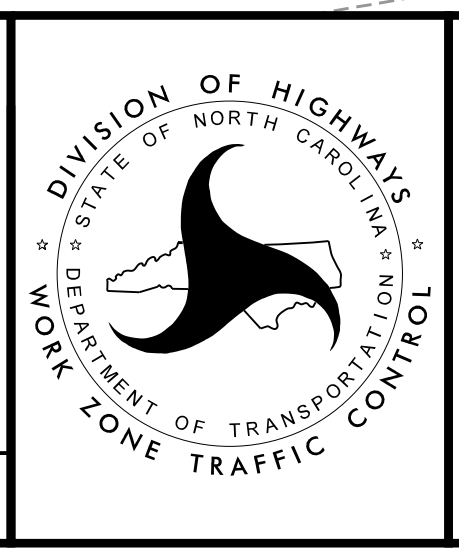

AREA 4
 PHASE 1 STEP 1