


PLOT DRIVER: NCDOT_color_eng_50.plt
 USER: CHARNDEN
 FILE: p:\dwg\hdr\users\01\hdb\us-east\01\documents\NCDOT\U2579AB\6.0\CAD\BTM\6.2\work\In_Progress\U-2579AB\TrafficControl\TCP\U2579AB_TC_TMP-07.10_Area_4_Phase_1_Step_1_Sheet_10

REVISIONS

MATCHLINE -Y15REV- STA. 82+50, SEE TMP-7.09


MATCHLINE -Y15REV- STA. 96+00, SEE TMP-7.11

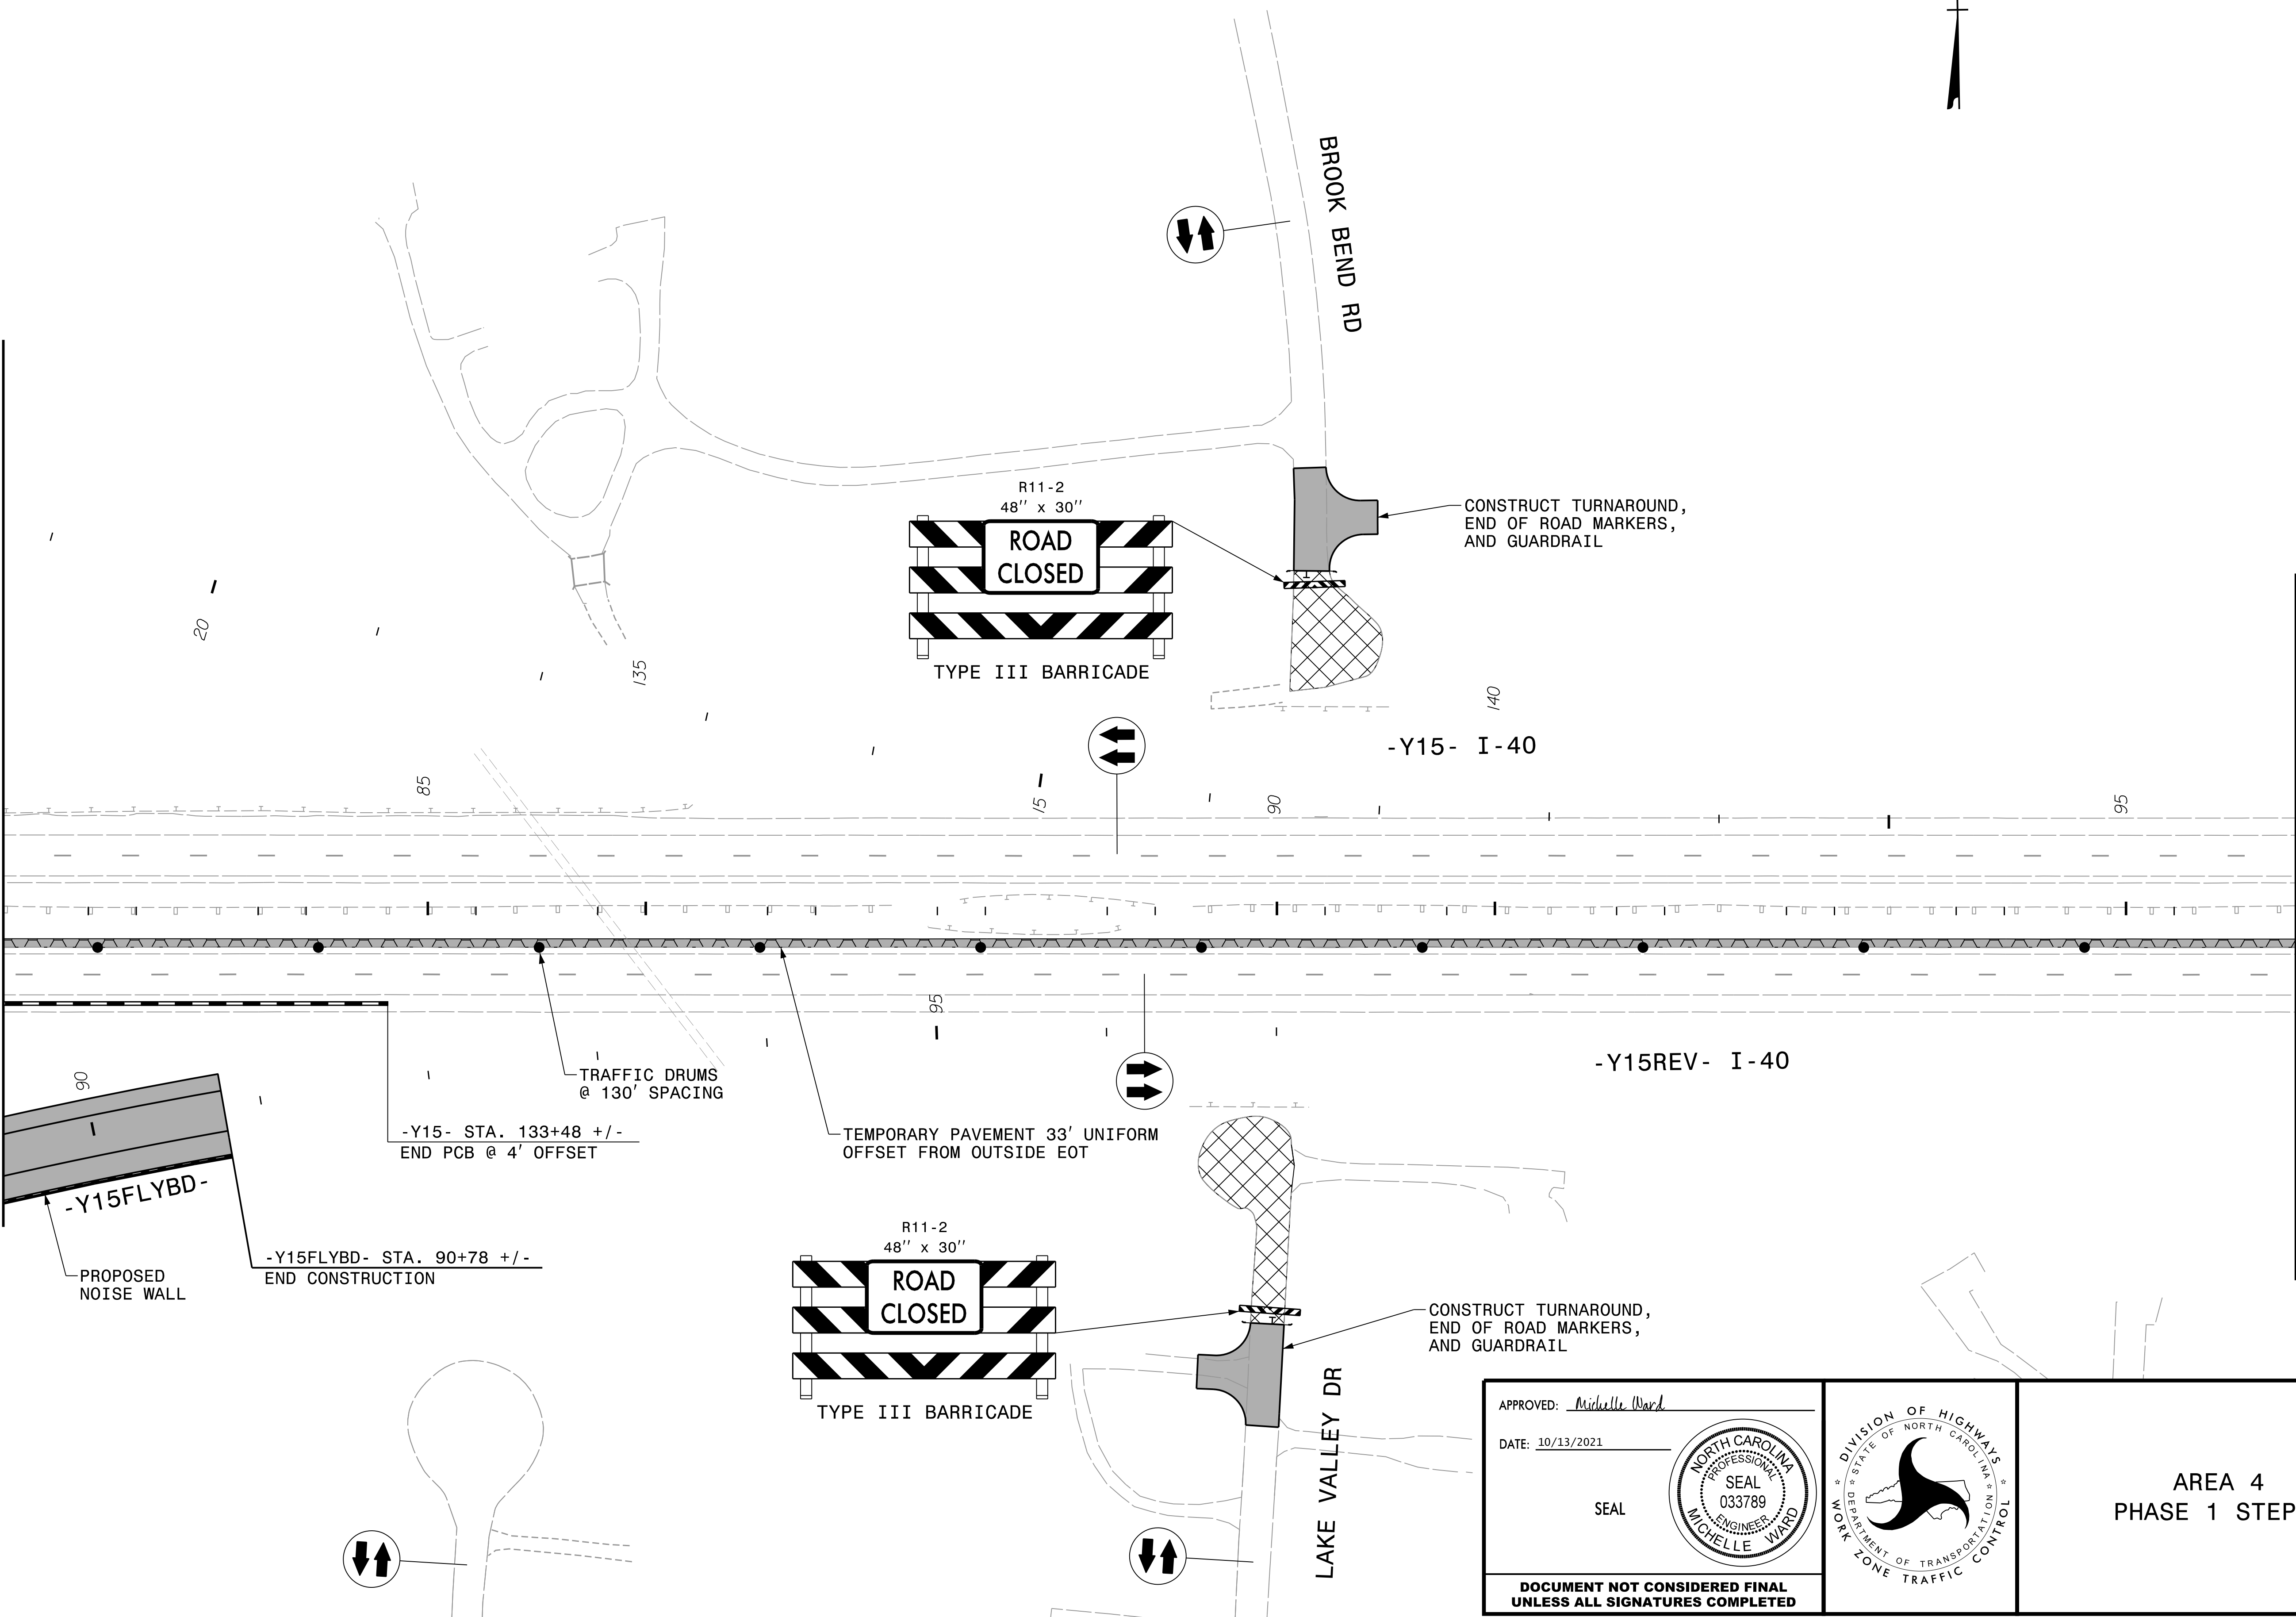


APPROVED: *Michelle Ward*

DATE: 10/13/2021

SEAL

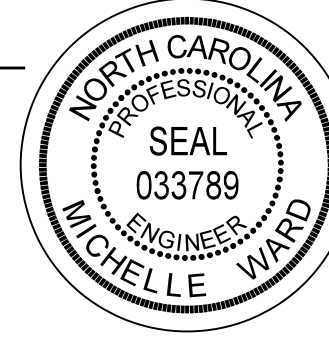

**DOCUMENT NOT CONSIDERED FINAL
UNLESS ALL SIGNATURES COMPLETED**

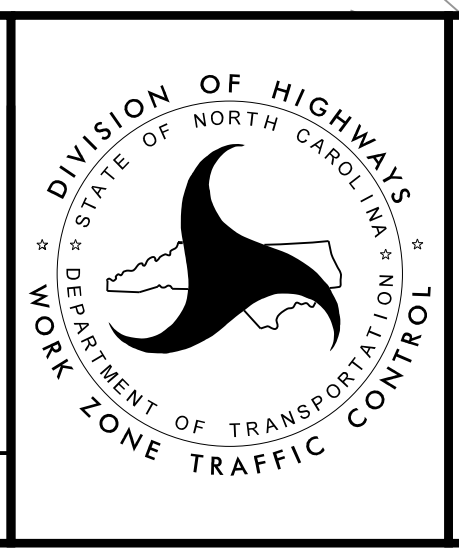

AREA 4
PHASE 1 STEP 1