
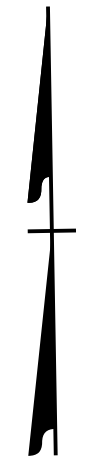
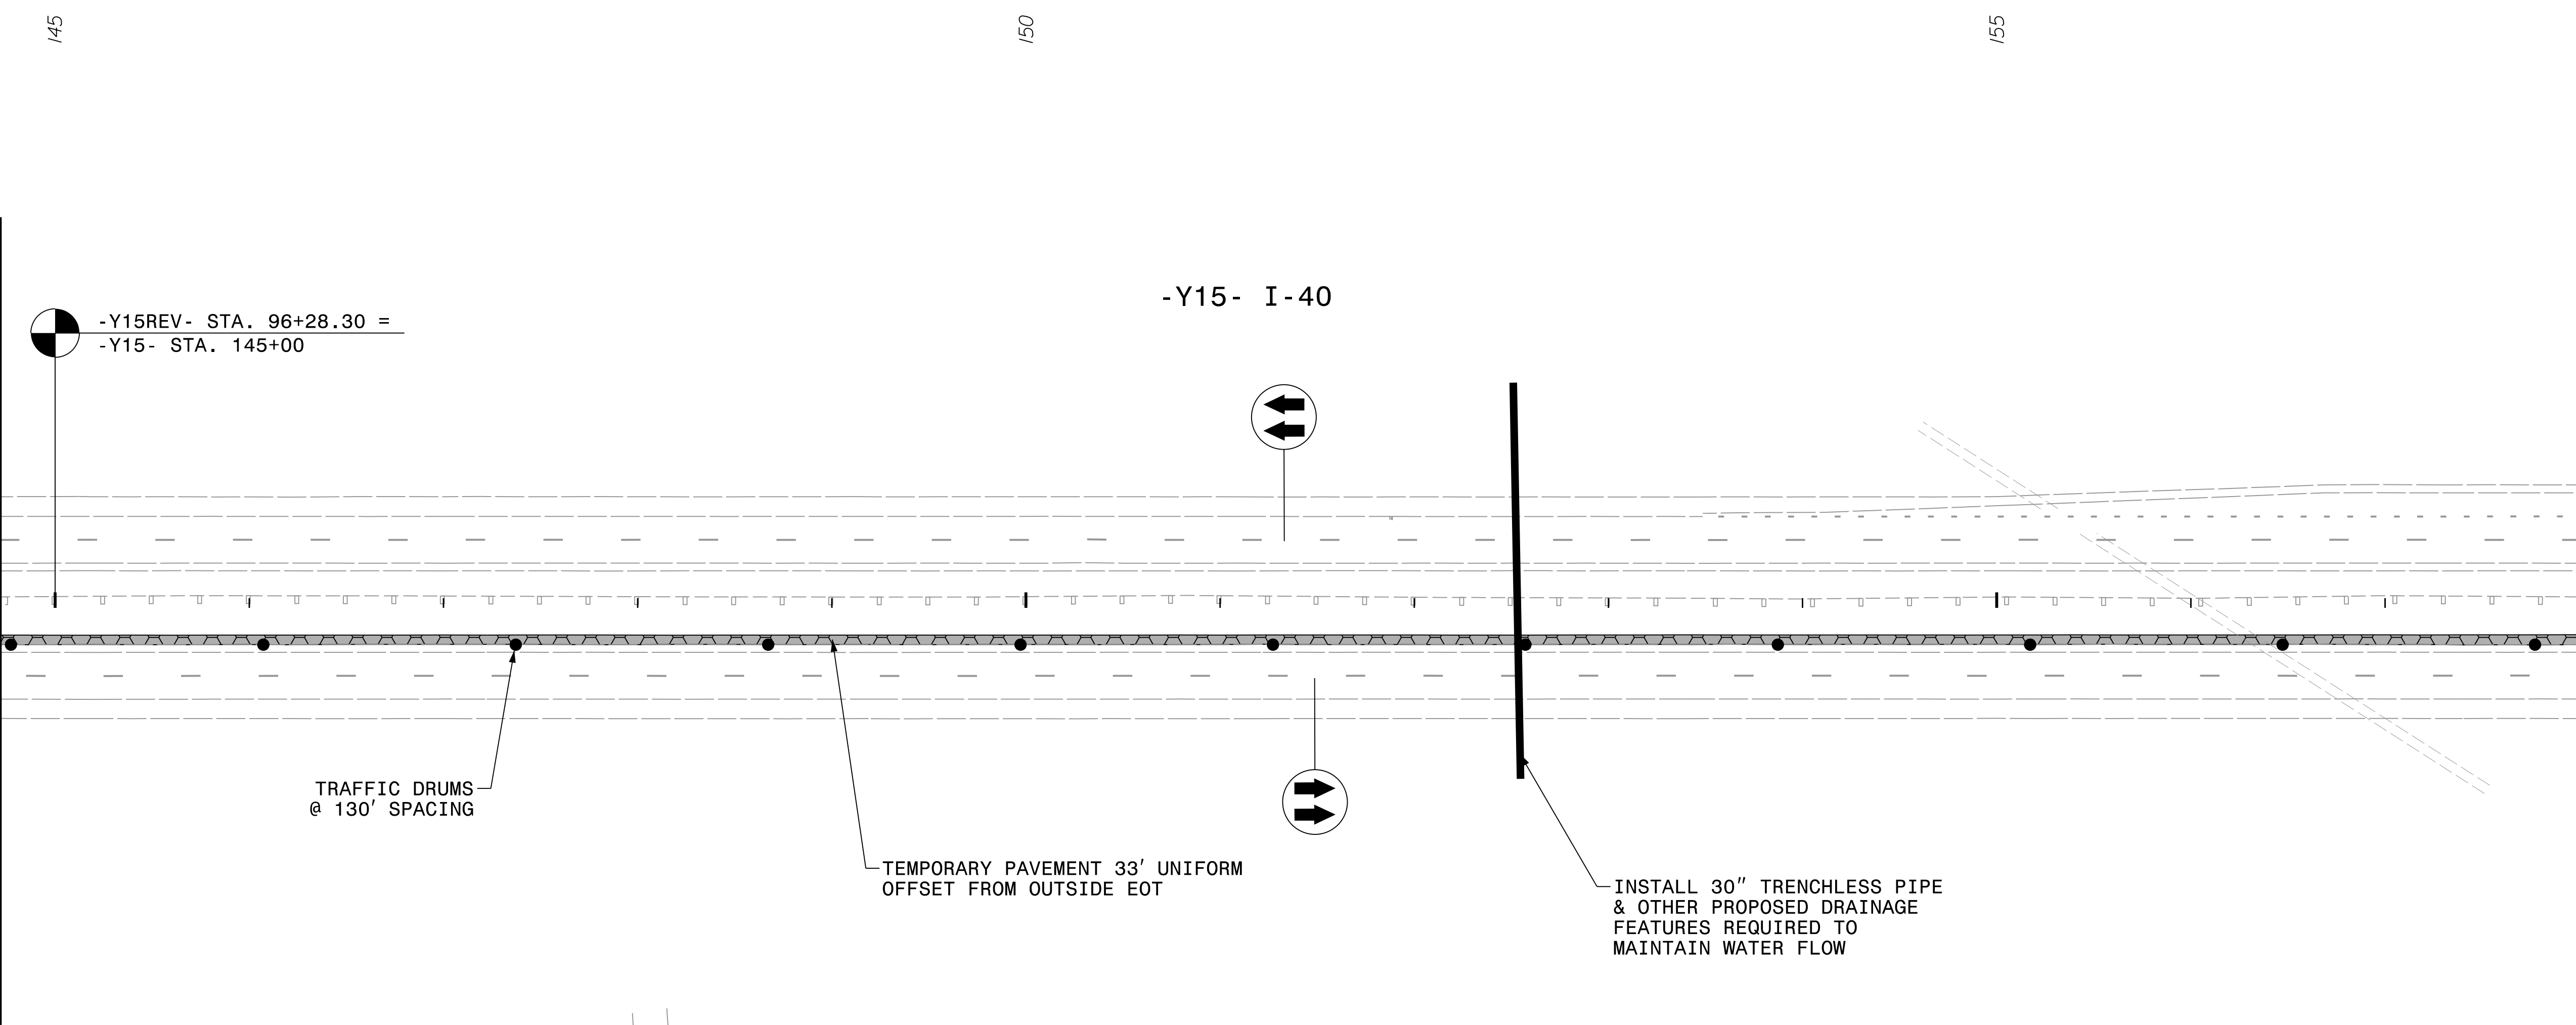


PROJ. REFERENCE NO.	SHEET NO.
U-2579AB	TMP-7.11
 HDR Engineering, Inc. of the Carolinas 555 Fayetteville St, Suite 900 Raleigh, N.C. 27601 N.C.B.E.L.S. License Number: F-0116	



MATCHLINE -Y15REV- STA. 96+00, SEE TMP-7.10

MATCHLINE -Y15- STA. 158+00, SEE TMP-7.12





TRAFFIC DRUMS @ 130' SPACING

TEMPORARY PAVEMENT 33' UNIFORM OFFSET FROM OUTSIDE EOT

INSTALL 30" TRENCHLESS PIPE & OTHER PROPOSED DRAINAGE FEATURES REQUIRED TO MAINTAIN WATER FLOW

PLOT DRIVER: NCDOT_color_eng_50.plt
 USER: CHARNDEN
 FILE: p:\dwg\hdr\users\01\HDE.US.East.01\Documents\NCDOT\NCDOT-U2579AB\6.0.CAD.BTM\6.2.Work.In.Progress\U-2579AB\TC\TrafficControl\TCP\U2579AB_TC_TMP-07.11 Area 4 Phase 1 Step 1 Sheet 11



REVISIONS

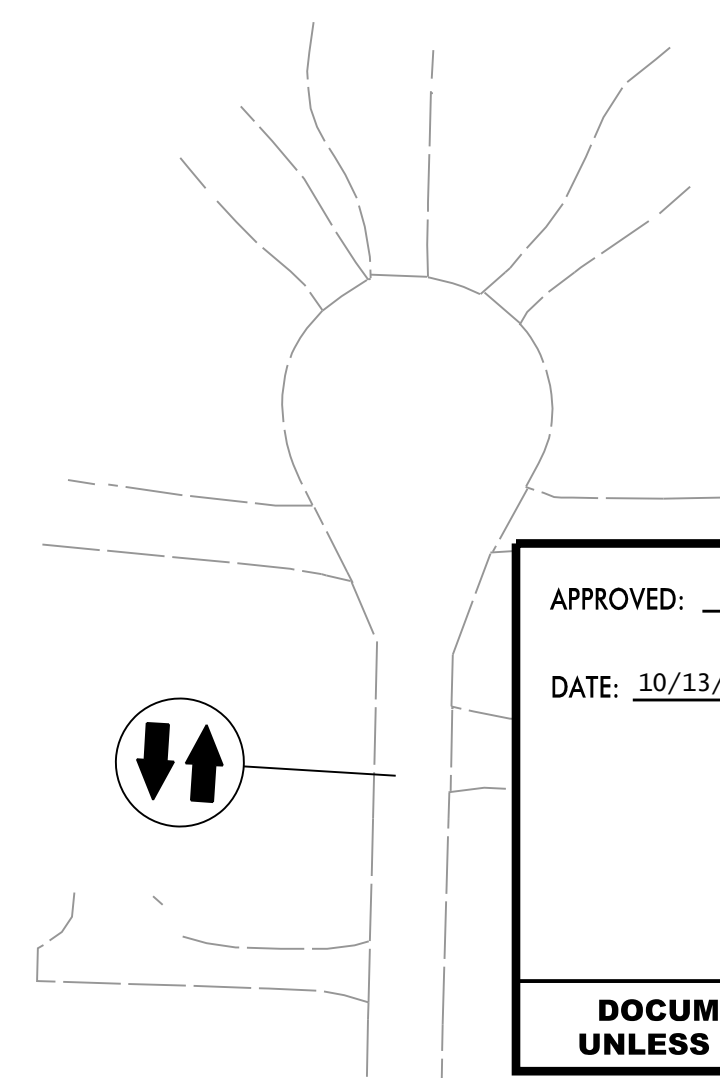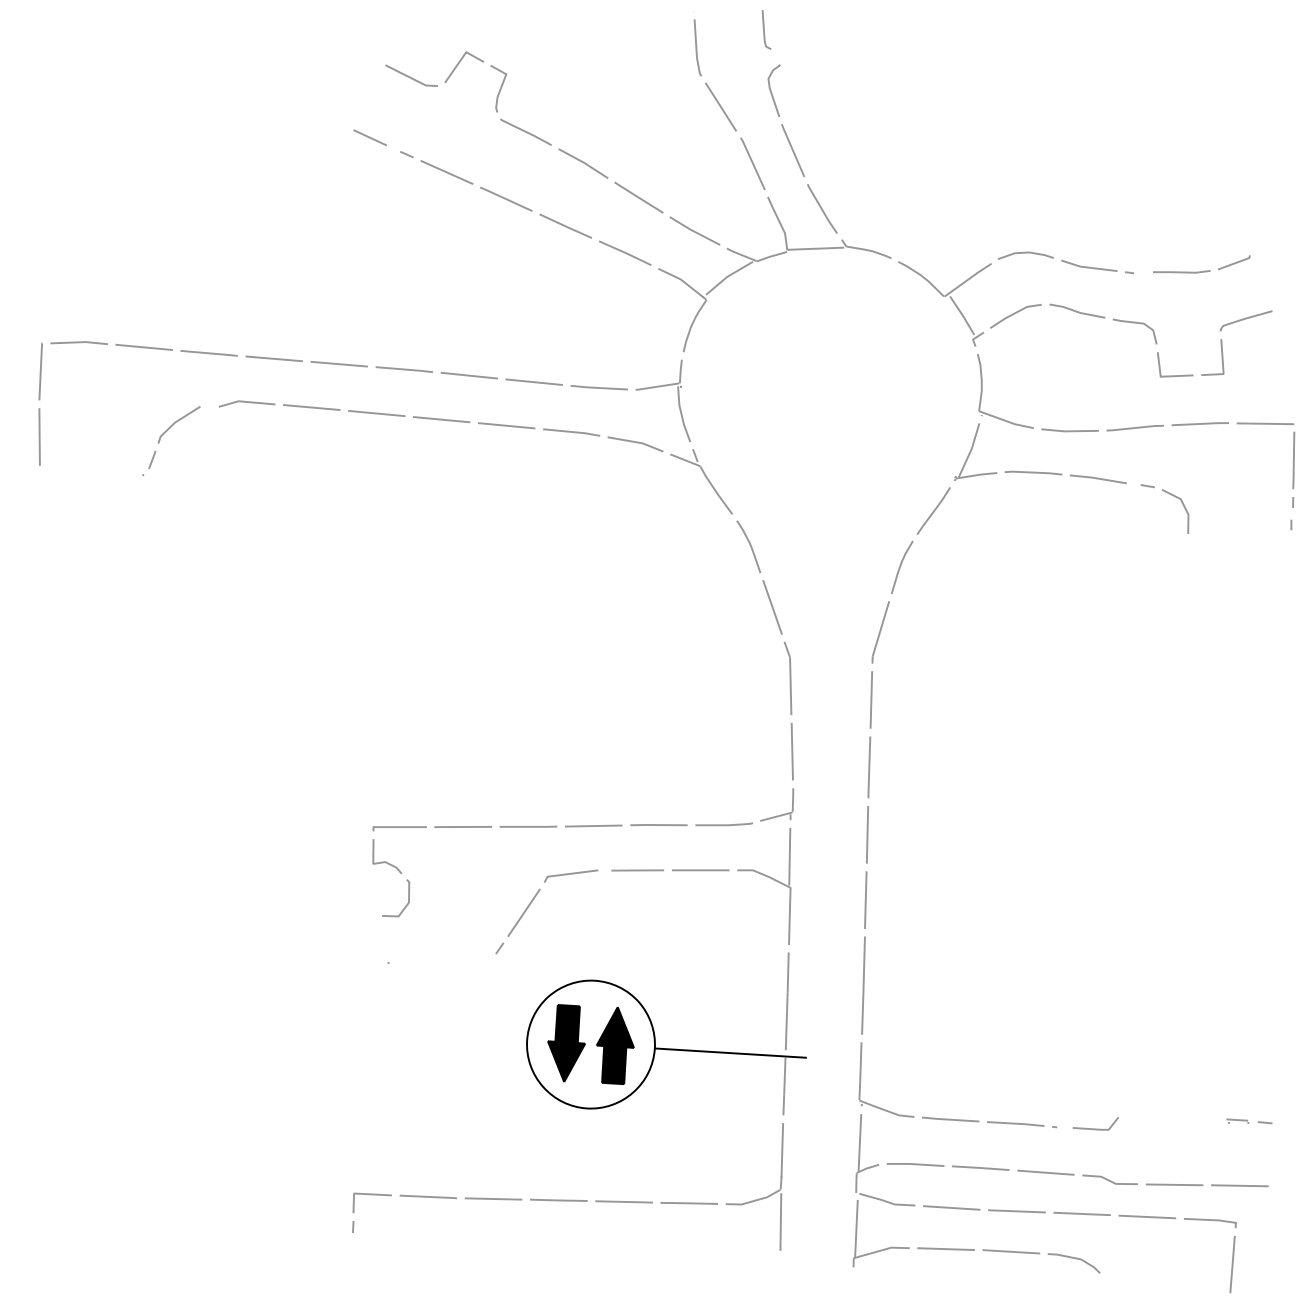

APPROVED: *Michelle Ward*

DATE: 10/13/2021

SEAL

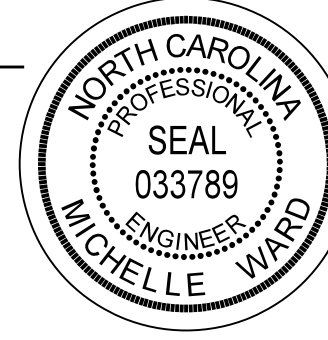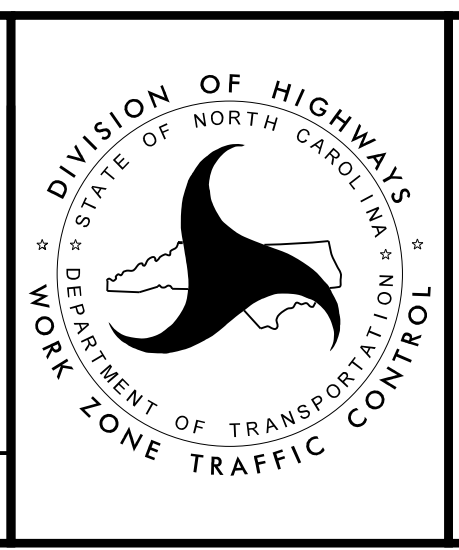AREA 4
 PHASE 1 STEP 1

DOCUMENT NOT CONSIDERED FINAL UNLESS ALL SIGNATURES COMPLETED