
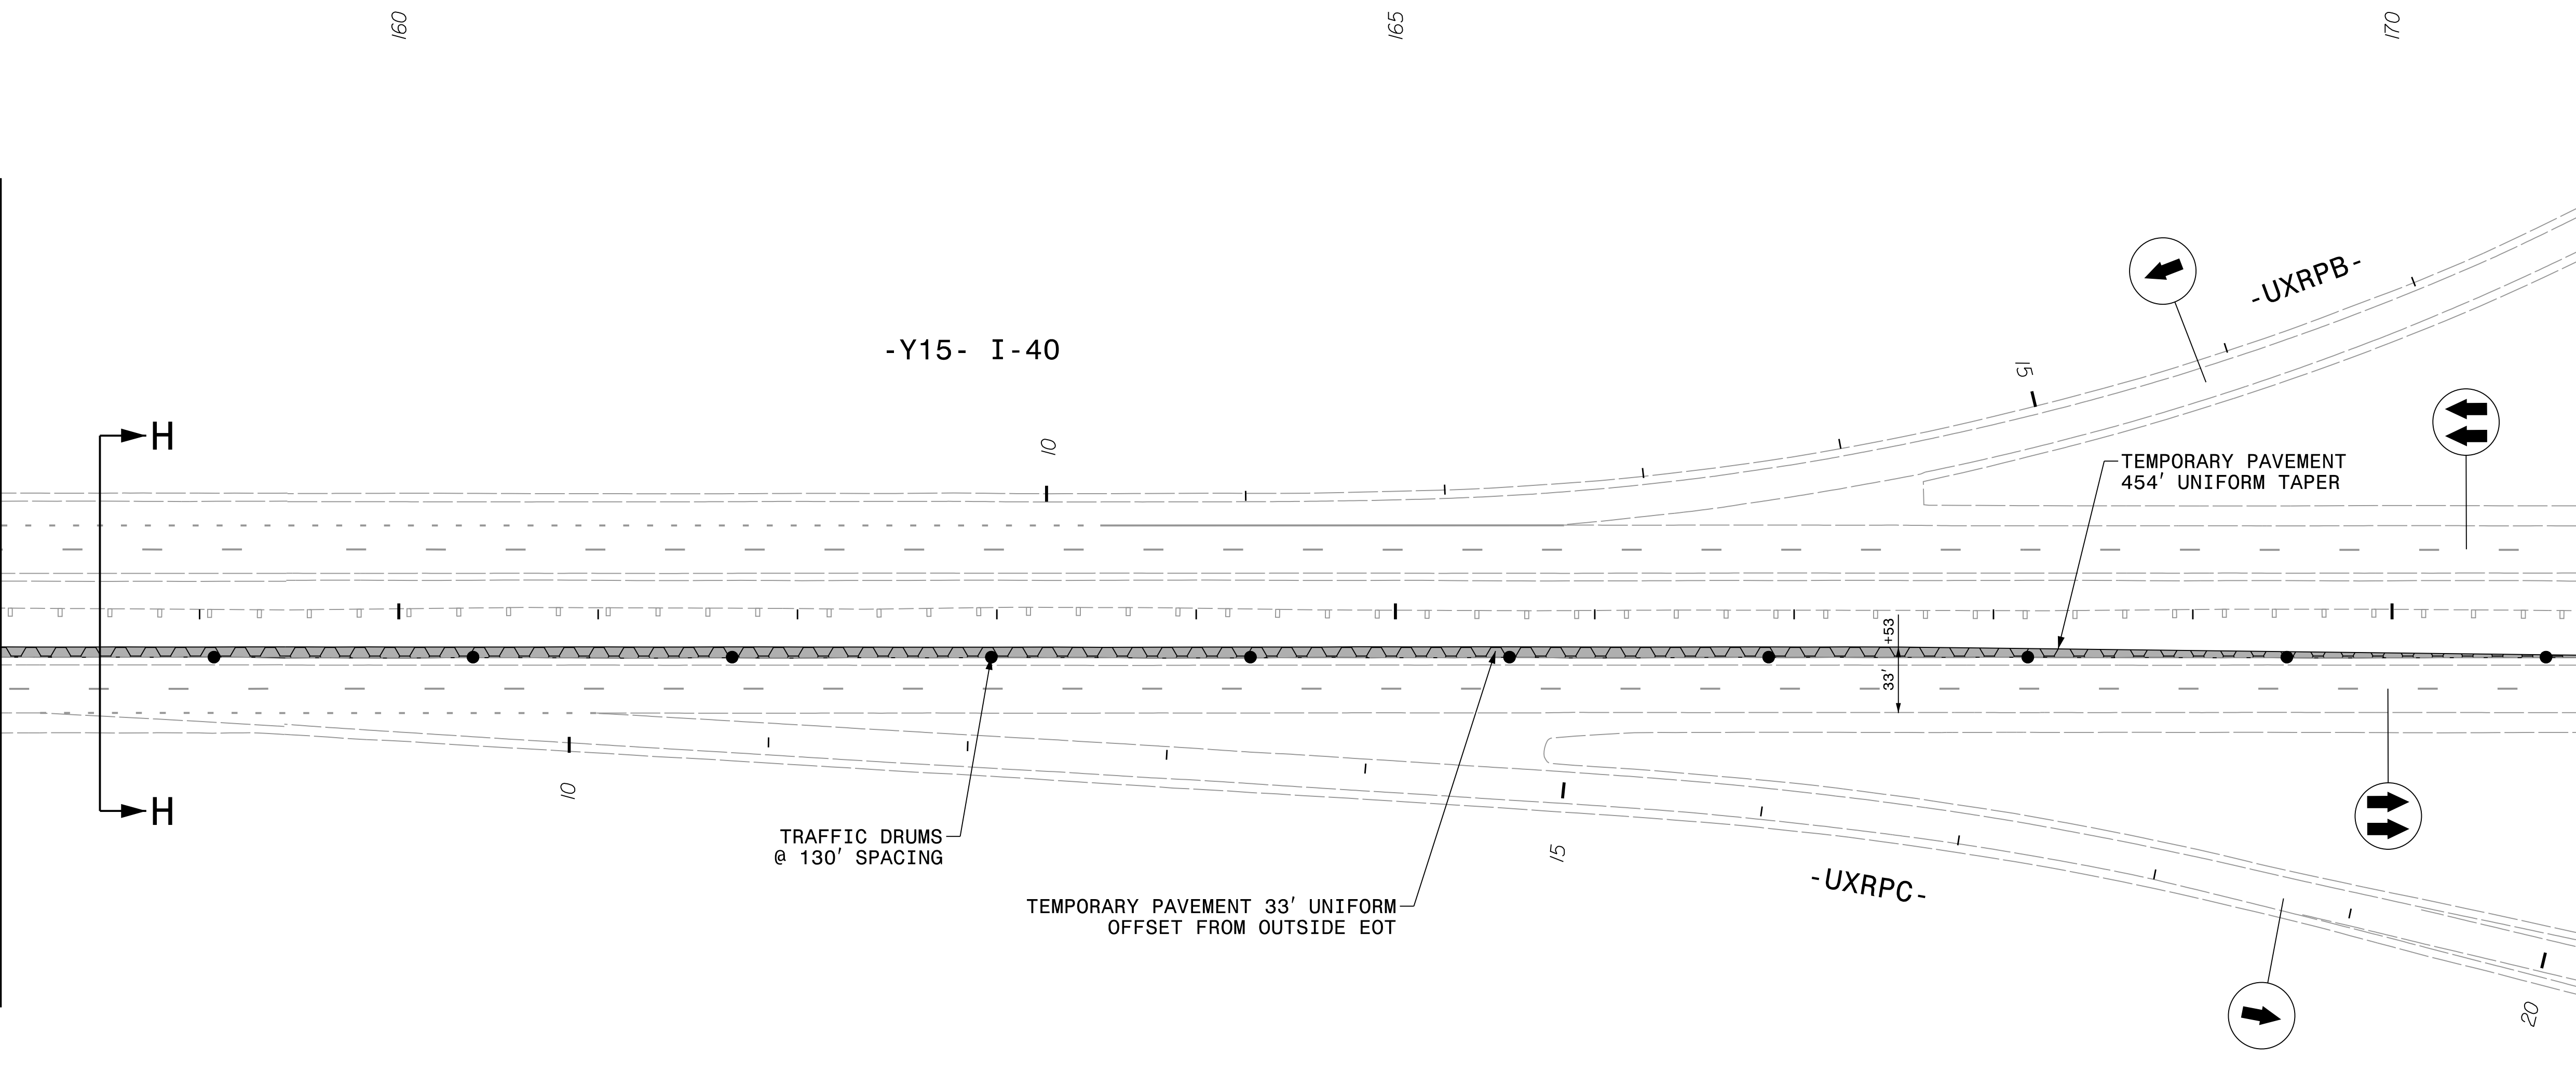


PROJ. REFERENCE NO.	SHEET NO.
U-2579AB	TMP-7.12
 HDR Engineering, Inc. of the Carolinas 555 Fayetteville St, Suite 900 Raleigh, N.C. 27601 N.C.B.E.L.S. License Number: F-0116	



MATCHLINE -Y15- STA. 158 + 00, SEE TMP-7.11

MATCHLINE -Y15- STA. 171 + 00, SEE TMP-7.13



REVISIONS

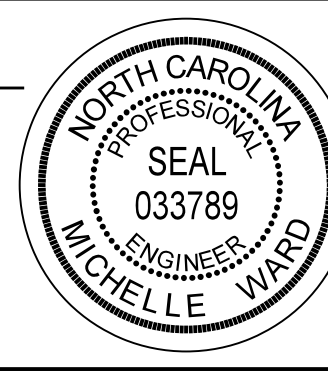
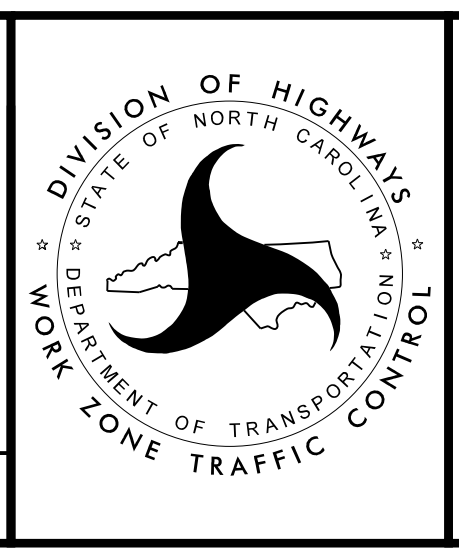
PLOT DRIVER: NCDOT\_color\_eng\_50.plt  
 USER: CHARNDEN  
 FILE: p:\dwg\hdr\usecs01\HDR\_US\_East\_01\Documents\NCDOT\NCDOT-U2579AB\6.0.CAD.BTM\6.2.Work.In\_Progress\U-2579AB\TrafficControl\TCP\U2579AB\_TC\_TMP-07.12\_Area\_4\_Phase\_1\_Step\_1\_Sheet\_12

NOTES:  
 1. SEE TMP-7.89 FOR CUT SECTION H-H

APPROVED: *Michelle Ward*

DATE: 10/13/2021

SEAL

AREA 4  
 PHASE 1 STEP 1

DOCUMENT NOT CONSIDERED FINAL  
 UNLESS ALL SIGNATURES COMPLETED