
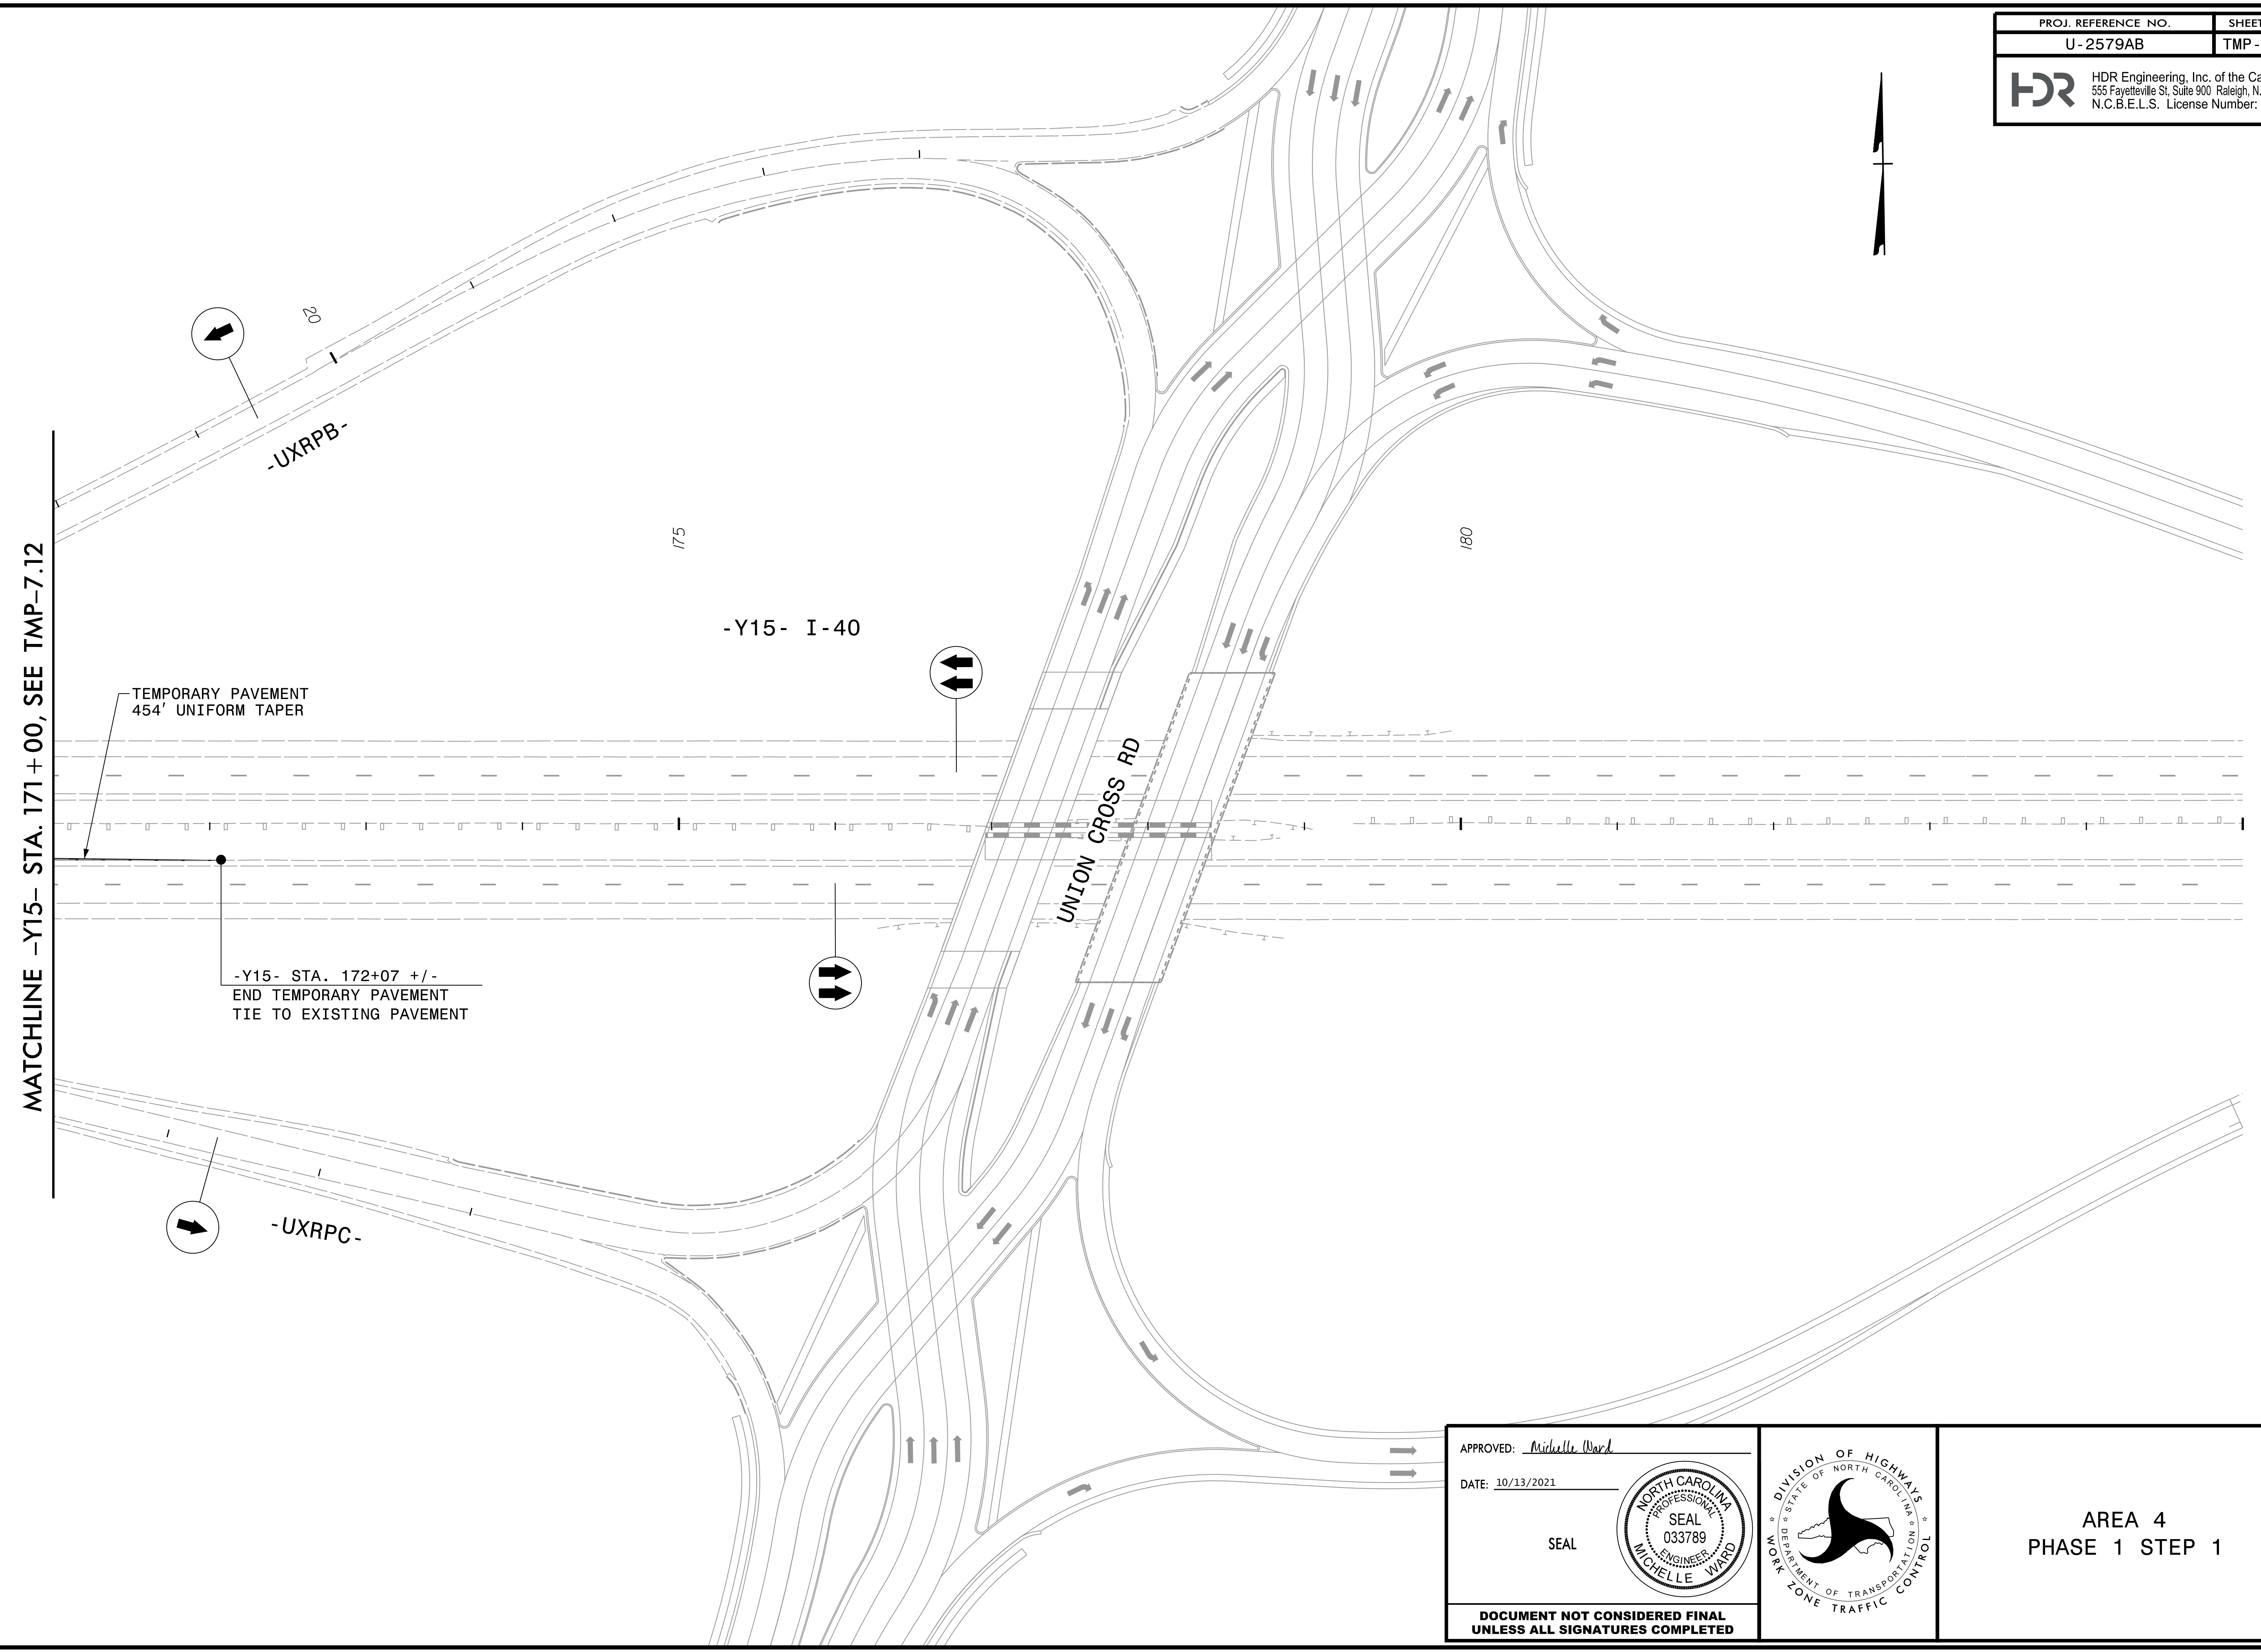
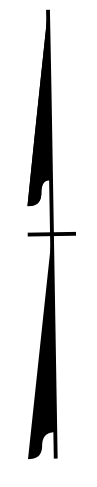


PROJ. REFERENCE NO.	SHEET NO.
U-2579AB	TMP-7.13
 HDR Engineering, Inc. of the Carolinas 555 Fayetteville St, Suite 900 Raleigh, N.C. 27601 N.C.B.E.L.S. License Number: F-0116	




REVISIONS

PLOT DRIVER: NCDOT_color_eng_50.plt
 USER: CHARNDEN
 DATE: 7/13/2021
 TIME: 4:51:49 PM
 FILE: p:\dwg\hdr\users\01\hde\us\East_01\Documents\NCDOT\U2579AB\6.0\CAD\BTM\6.2\Work\In_Progress\U-2579AB\TCP\U2579AB.TC.TMP-07.13 Area 4 Phase 1 Step 1 Sheet 13


APPROVED: *Michelle Ward*

DATE: 10/13/2021

SEAL

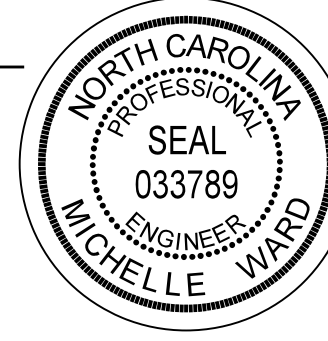

**DOCUMENT NOT CONSIDERED FINAL
UNLESS ALL SIGNATURES COMPLETED**

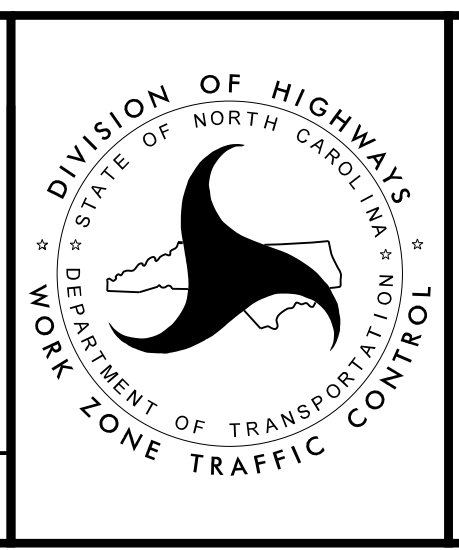

AREA 4
PHASE 1 STEP 1