
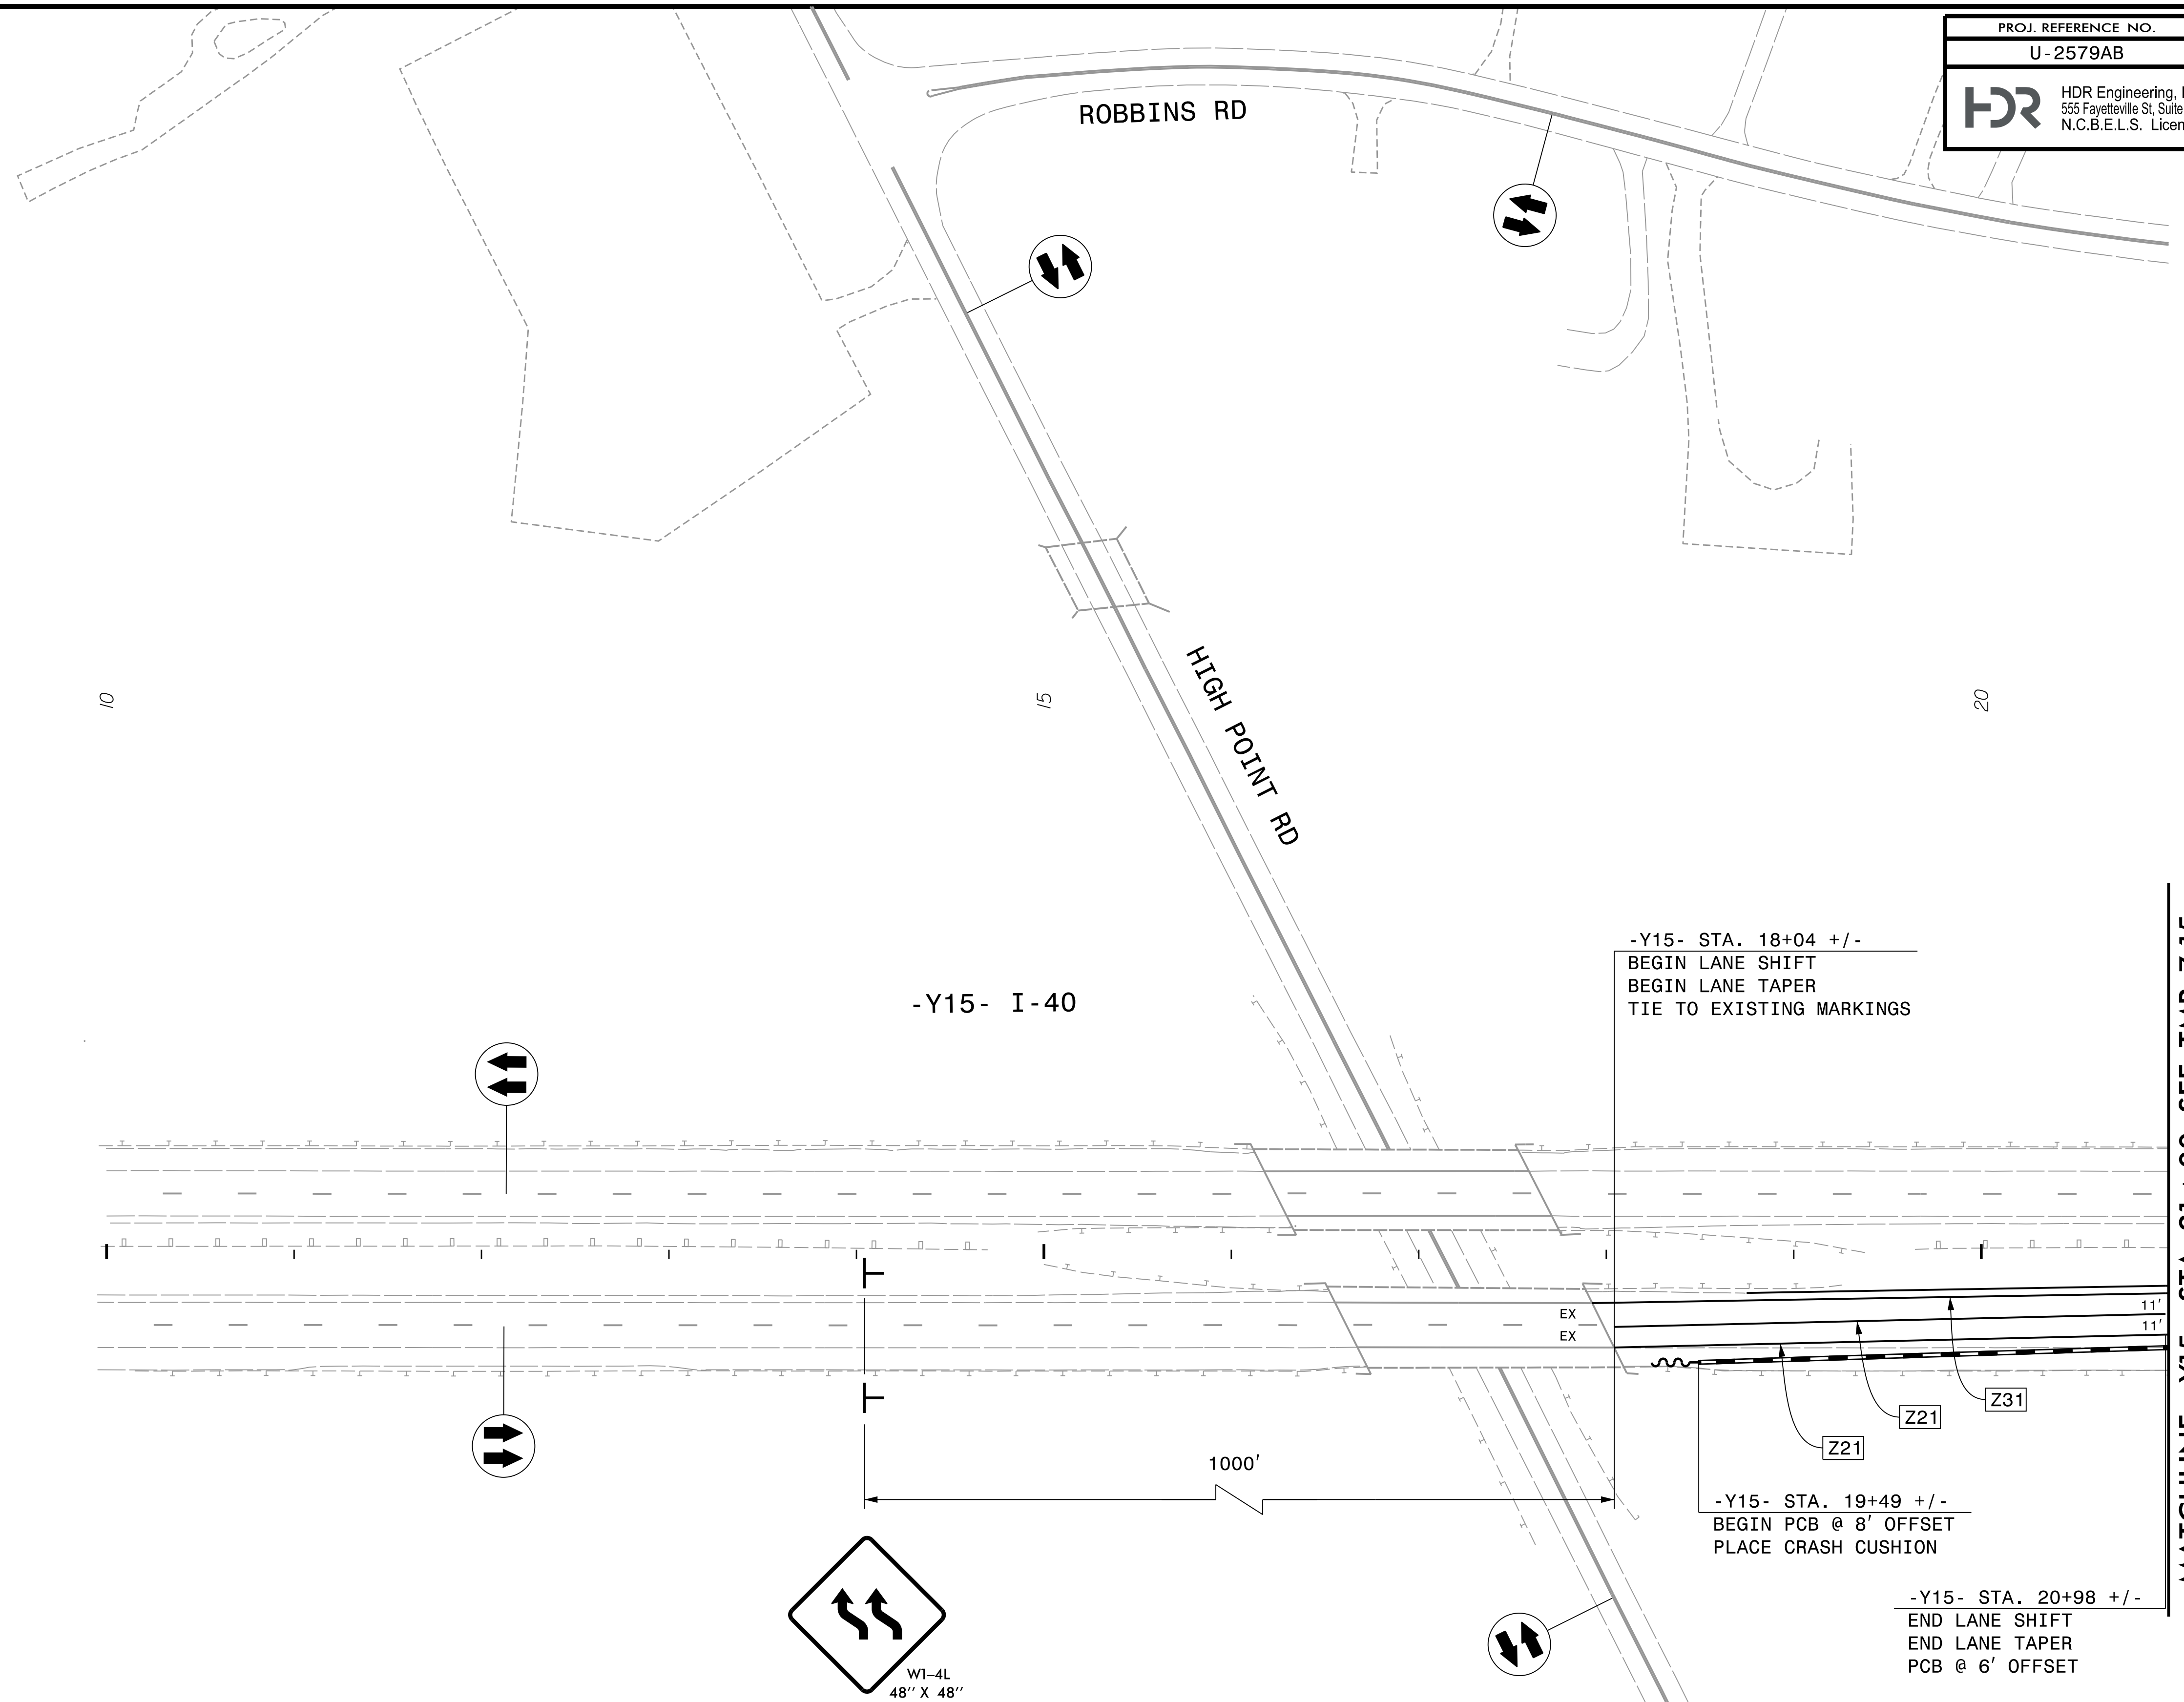
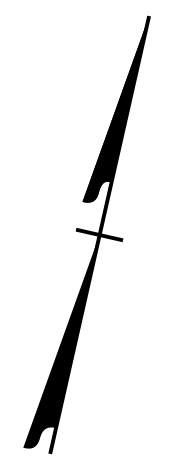


PROJ. REFERENCE NO.	SHEET NO.
U-2579AB	TMP-7.14
 HDR Engineering, Inc. of the Carolinas 555 Fayetteville St, Suite 900 Raleigh, N.C. 27601 N.C.B.E.L.S. License Number: F-0116	



REVISIONS

AFTER SHIFTING TRAFFIC TO THE PHASE 1, STEP 2 PATTERN AND PRIOR TO PLACING PCB, COMPLETE I-40 EB EXISTING OUTSIDE LANE CONCRETE SLAB REPAIRS.


MATCHLINE -Y15- STA. 21+00, SEE TMP-7.15

PLOT DRIVER: NCDOT_color_eng_50.plt
 USER: CHARNDEN
 FILE: p:\dwg\hdr\users\01\hdb\us\east\01\documents\NCDOT\U2579AB\6.0\CAD\BTM\6.2\Work\In_Progress\U-2579AB\TC\TrafficControl\U2579AB_TC_TMP-07.14_Area_4_Phase_1_Step_2_Sheet_1


PENTABLE: NCDOT_tcp.tbl
 DATE: 7/13/2021
 TIME: 4:52:03 PM

APPROVED: *Michelle Ward*
 DATE: 10/13/2021

SEAL

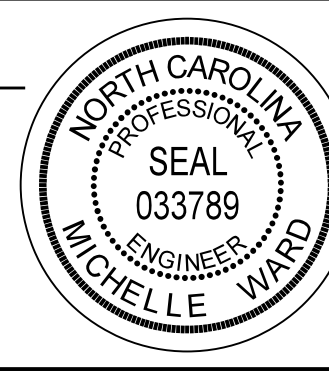

DOCUMENT NOT CONSIDERED FINAL UNLESS ALL SIGNATURES COMPLETED

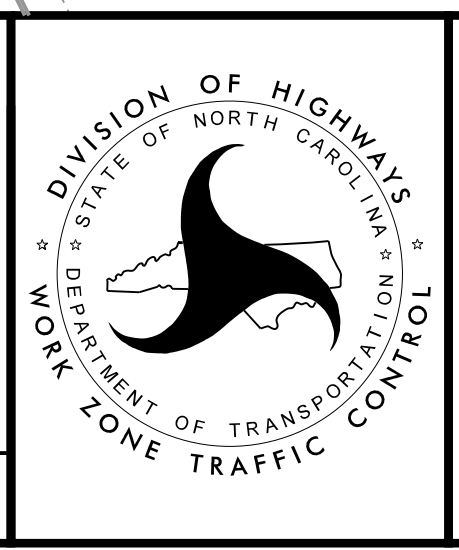

AREA 4
 PHASE 1 STEP 2