
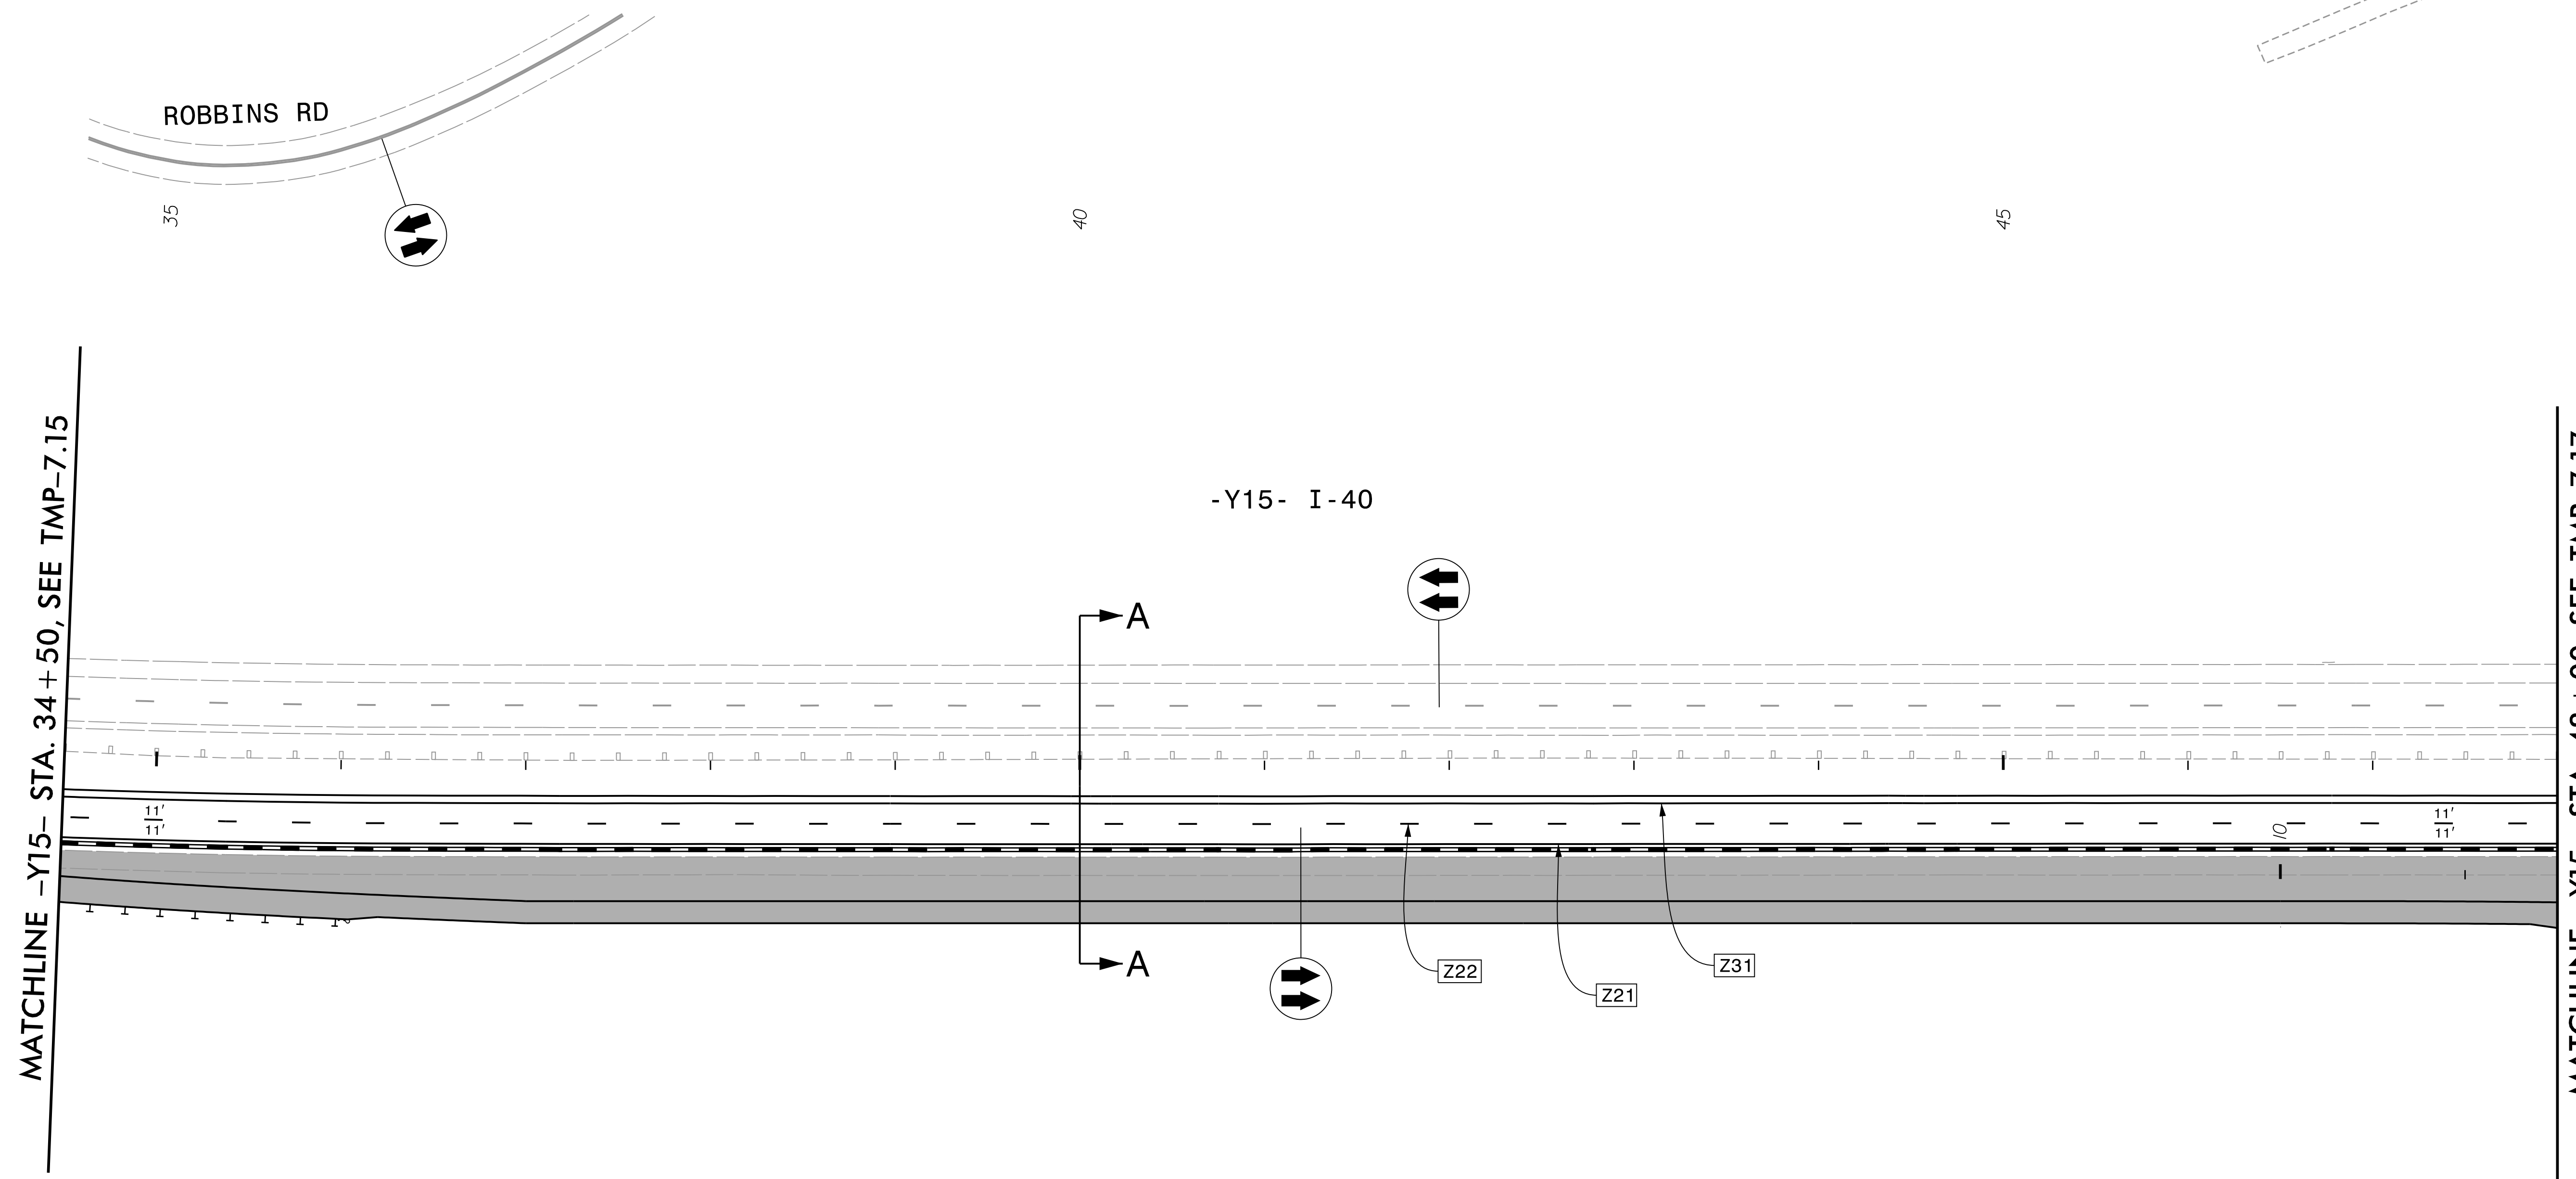
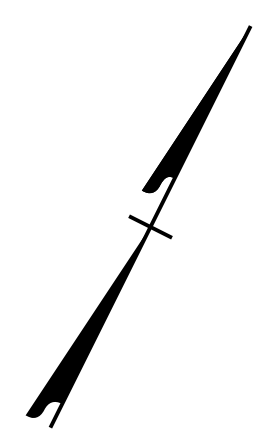


PROJ. REFERENCE NO.	SHEET NO.
U-2579AB	TMP-7.16
 HDR Engineering, Inc. of the Carolinas 555 Fayetteville St, Suite 900 Raleigh, N.C. 27601 N.C.B.E.L.S. License Number: F-0116	



REVISIONS

PLOT DRIVER: NCDOT_pdf_color_eng_50.plt
 USER: CHARNDEN
 DATE: 7/13/2021
 TIME: 4:52:30 PM
 FILE: p:\w\h\dr\usecs01\HDR-US-East_01\Documents\NCDOT-U2579AB\6.0.CAD.BTM\6.2.Work.In_Progress\U-2579AB\TCP\U2579AB_TC_TMP-07.16_Area_4_Phase_1_Step_2_Sheet_3

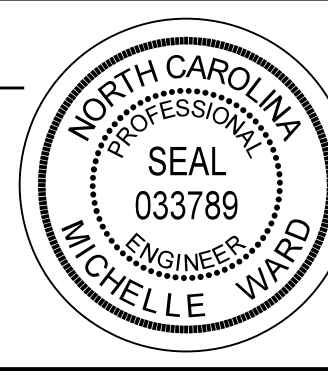
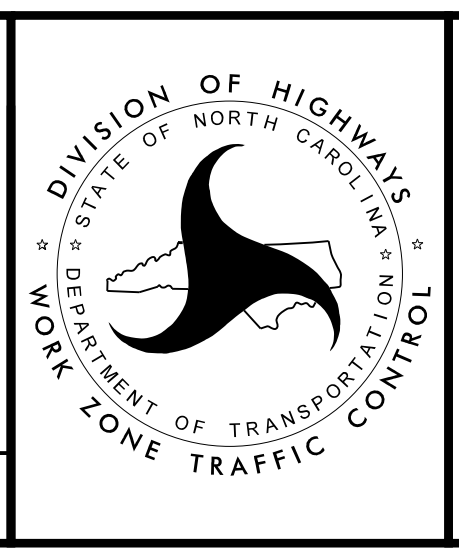
NOTES:
 1. SEE TMP-7.79 FOR CUT SECTION A-A

AFTER SHIFTING TRAFFIC TO THE PHASE 1, STEP 2 PATTERN AND PRIOR TO PLACING PCB, COMPLETE I-40 EB EXISTING OUTSIDE LANE CONCRETE SLAB REPAIRS.

APPROVED: *Michelle Ward*

DATE: 10/13/2021

SEAL

AREA 4
 PHASE 1 STEP 2