
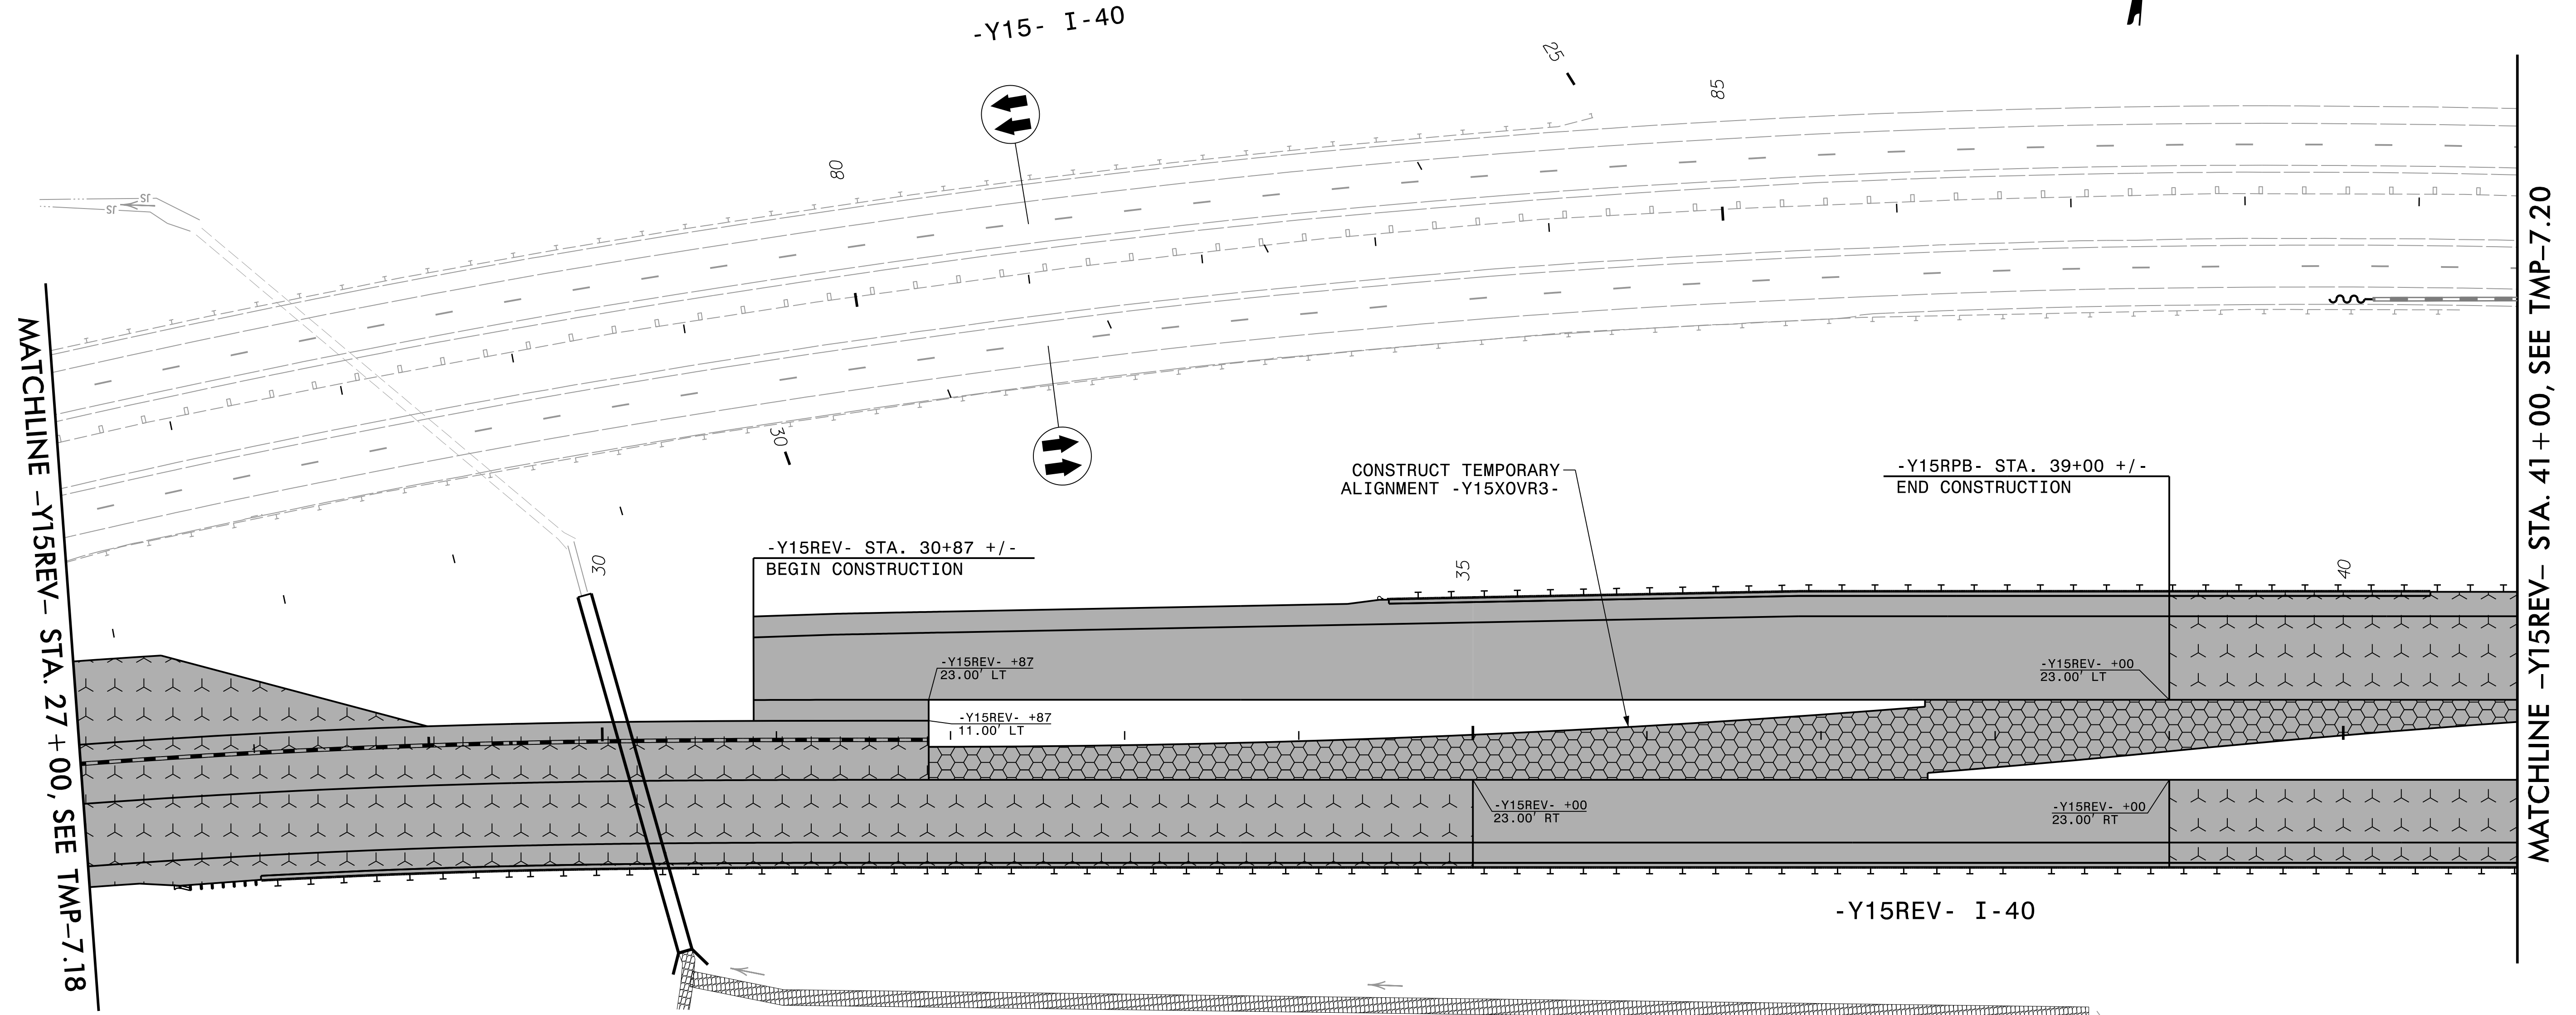


PROJ. REFERENCE NO.	SHEET NO.
U-2579AB	TMP-7.19
 HDR Engineering, Inc. of the Carolinas 555 Fayetteville St, Suite 900 Raleigh, N.C. 27601 N.C.B.E.L.S. License Number: F-0116	




REVISIONS

PLOT DRIVER: NCDOT_pdf_color_eng_50.plt
 USER: CHARNDEN
 DATE: 7/13/2021
 TIME: 5:04:16 PM
 FILE: p:\dwg\hdr\users\01\HDE\US_East_01\Documents\NCDOT\NCDOT-U2579AB\6.0_CAD_BITMAP\6.2_Work_In_Progress\U-2579AB\TCP\U2579AB_TC_TMP-07.19_Area_4_Phase_1_Step_2_Sheet_6


APPROVED: *Michelle Ward*

DATE: 10/13/2021

SEAL

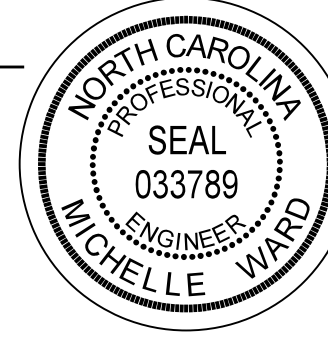

**DOCUMENT NOT CONSIDERED FINAL
UNLESS ALL SIGNATURES COMPLETED**

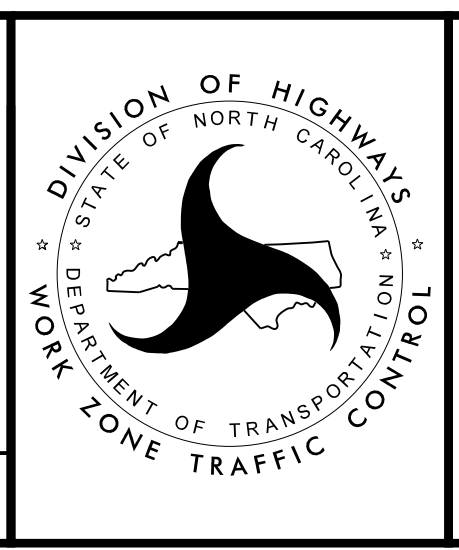

AREA 4
 PHASE 1 STEP 2