
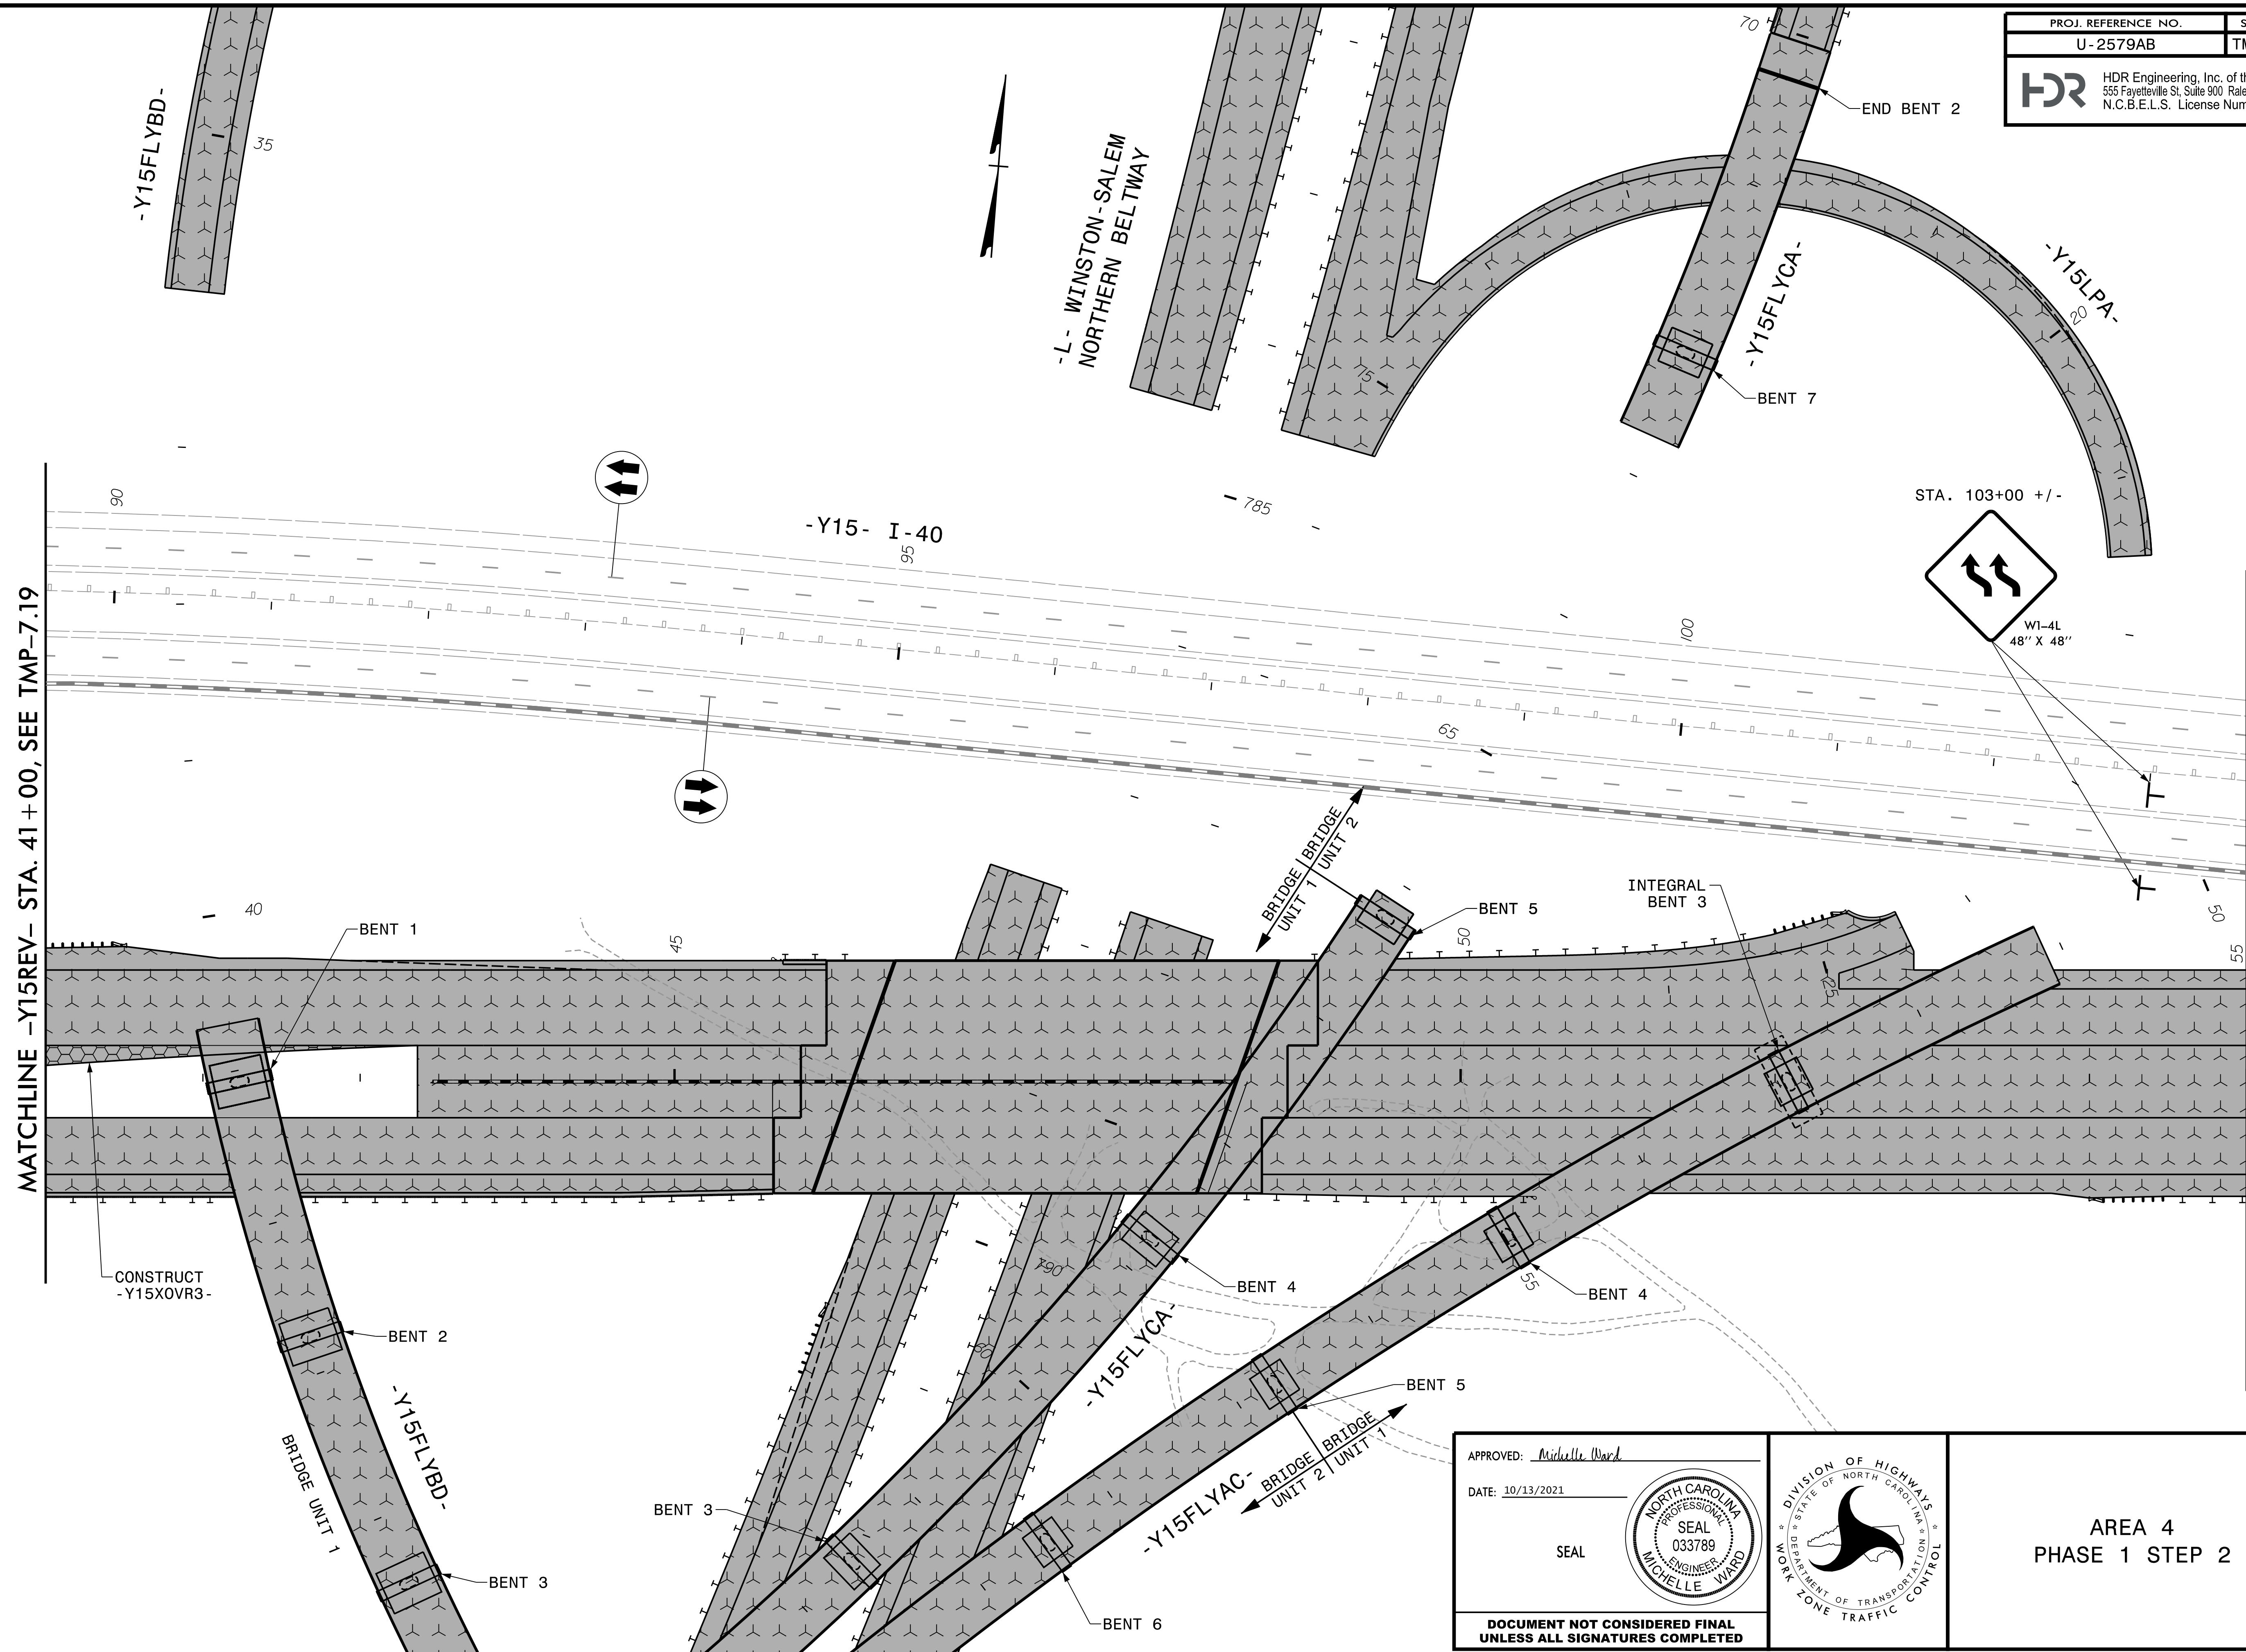


PROJ. REFERENCE NO.	SHEET NO.
U-2579AB	TMP-7.20
 HDR Engineering, Inc. of the Carolinas 555 Fayetteville St, Suite 900 Raleigh, N.C. 27601 N.C.B.E.L.S. License Number: F-0116	



MATCHLINE -Y15REV- STA. 41 + 00, SEE TMP-7.19


MATCHLINE -Y15REV- STA. 55 + 00, SEE TMP-7.21

PLOT DRIVER: NCDOT_.pdf_color_eng_50.pht
 USER: CHARNDEN
 DATE: 7/13/2021
 TIME: 5:04:27 PM
 FILE: p:\w\h\p\use01\HDB-US-East_01\Documents\NCDOT-U2579AB\6.0.CAD.BTM\6.2.Work.In_Progress\U-2579AB\TCP\U2579AB_TC_TMP-07.20_Area_4_Phase_1_Step_2_Sheet_7


REVISIONS

APPROVED: *Michelle Ward*
 DATE: 10/13/2021

SEAL

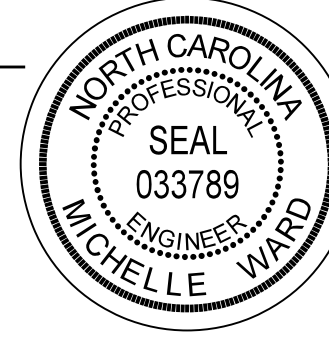

**DOCUMENT NOT CONSIDERED FINAL
UNLESS ALL SIGNATURES COMPLETED**

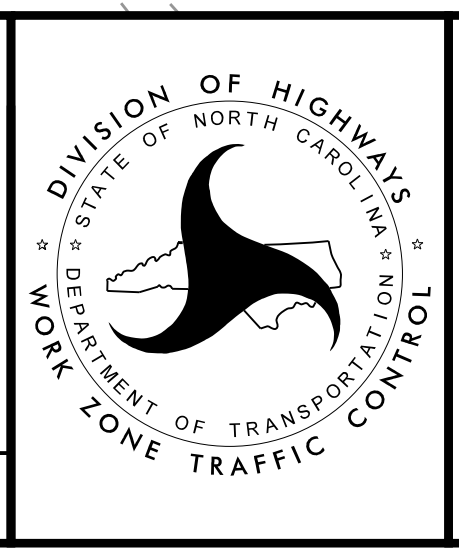

AREA 4
 PHASE 1 STEP 2