
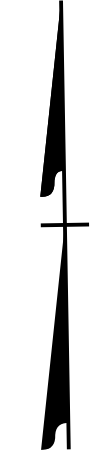
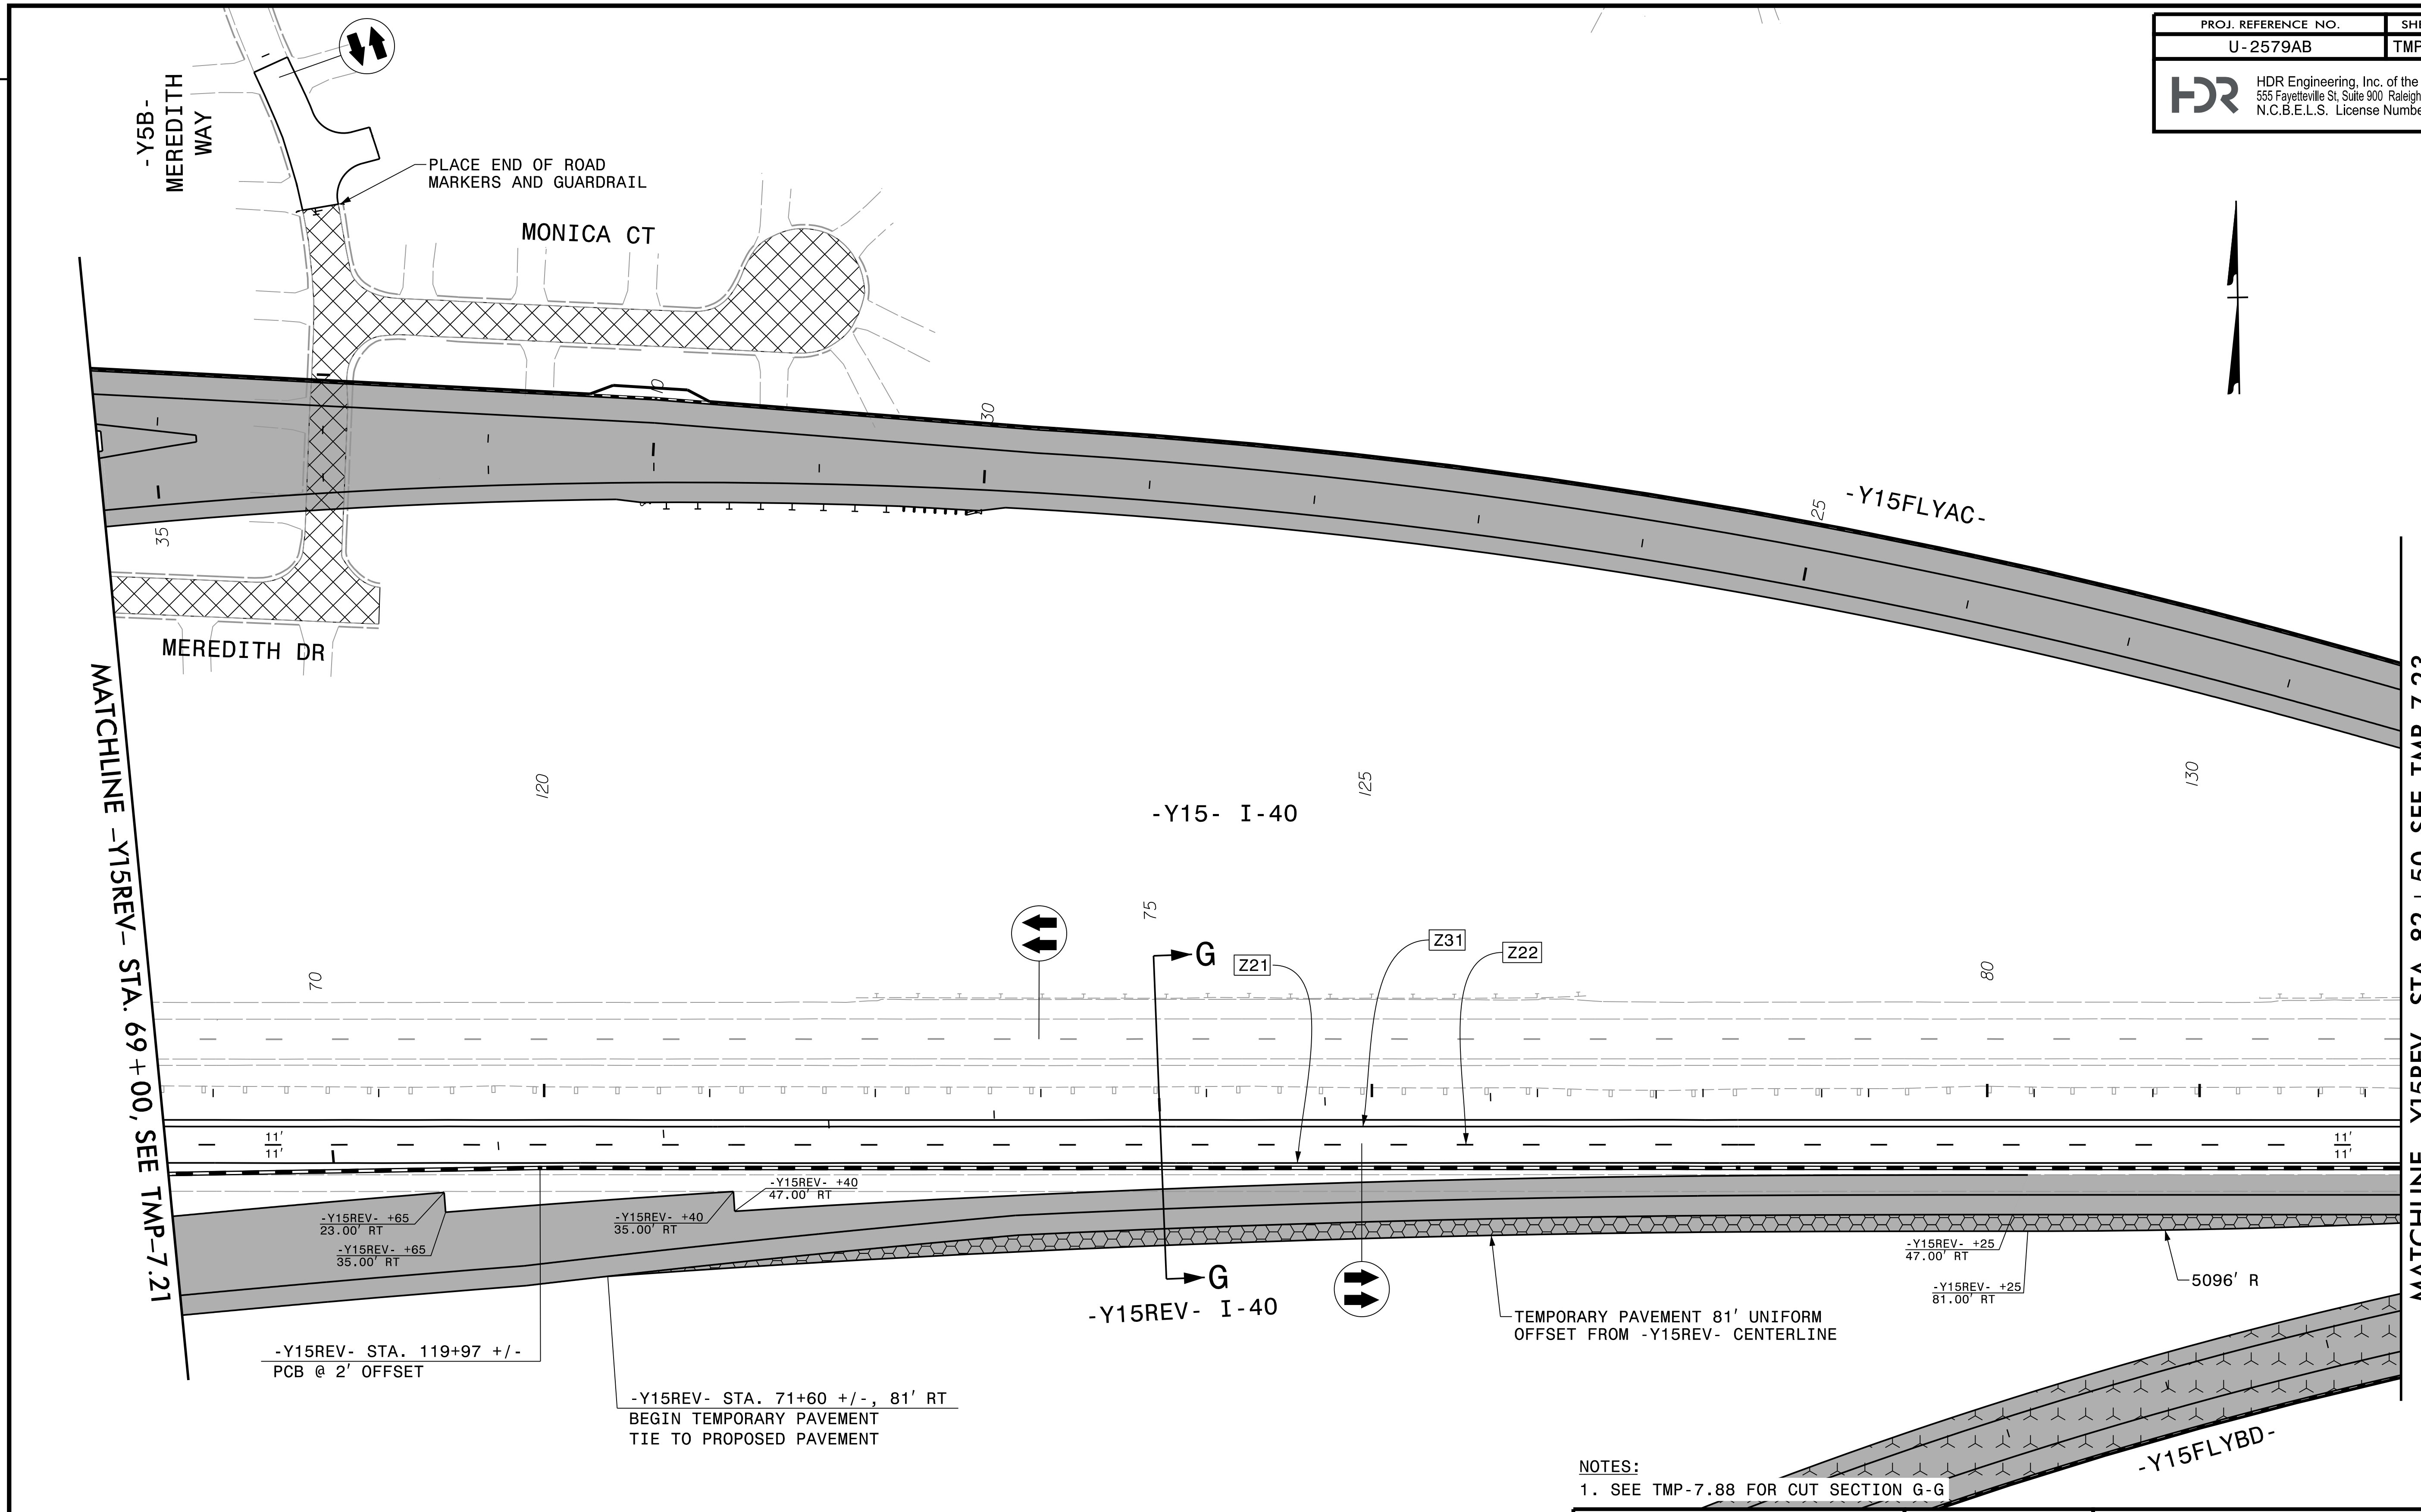


PROJ. REFERENCE NO.	SHEET NO.
U-2579AB	TMP-7.22
 HDR Engineering, Inc. of the Carolinas 555 Fayetteville St, Suite 900 Raleigh, N.C. 27601 N.C.B.E.L.S. License Number: F-0116	



REVISIONS

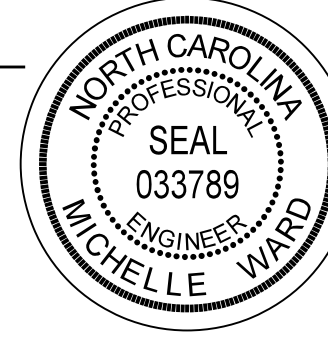
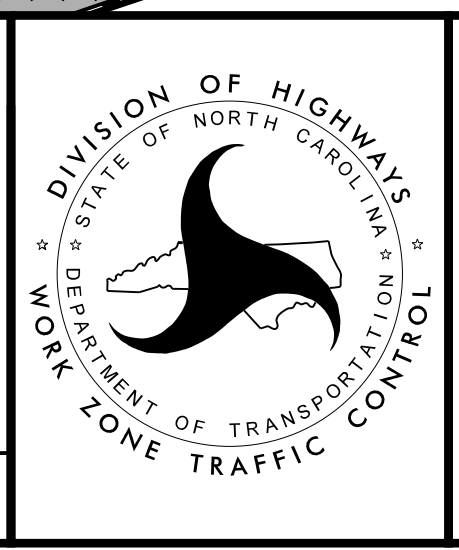
PLOT DRIVER: NCDOT_pdf_color_eng_50.plt
 USER: CHARNDEN
 DATE: 7/13/2021
 TIME: 5:04:49 PM
 FILE: p:\w\h\p\use\01\HDE_US_East_01\Documents\NCDOT\U2579AB\6.0 CAD\BTM\6.2\Work_In_Progress\U-2579AB\Traf\Traf\Contra\TCP\U2579AB_TC_TMP-07.22 Area 4 Phase 1 Step 2 Sheet 9

NOTES:
 1. SEE TMP-7.88 FOR CUT SECTION G-G

APPROVED: *Michelle Ward*

DATE: 10/13/2021

SEAL

AREA 4
 PHASE 1 STEP 2

DOCUMENT NOT CONSIDERED FINAL
 UNLESS ALL SIGNATURES COMPLETED