

REVISIONS

MATCHLINE -Y15- STA. 171+00, SEE TMP-7.25

TRAFFIC DRUMS @ 65' SPACING

Z21  
Z21  
Z31

-Y15- STA. 172+07 +/-  
END LANE SHIFT  
END LANE TAPER  
TIE TO EXISTING MARKINGS

-Y15- I-40



UNION CROSS RD

-UXRPB-

-UXRPC-

APPROVED: *Michelle Ward*  
DATE: 10/13/2021

SEAL

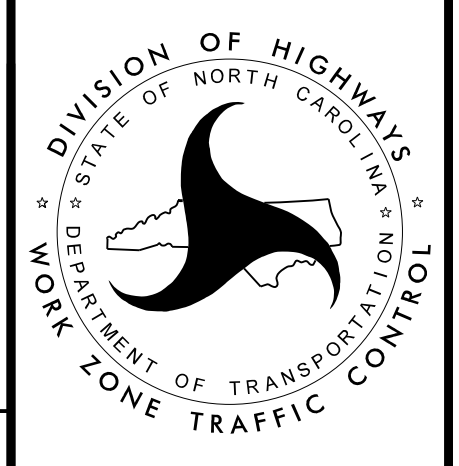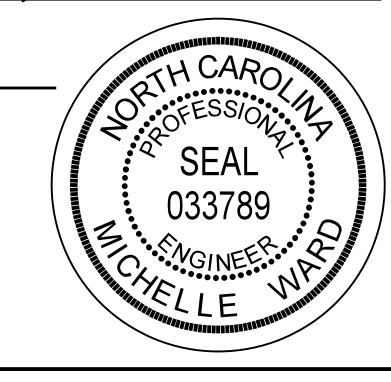

AREA 4  
PHASE 1 STEP 2

DOCUMENT NOT CONSIDERED FINAL  
UNLESS ALL SIGNATURES COMPLETED