
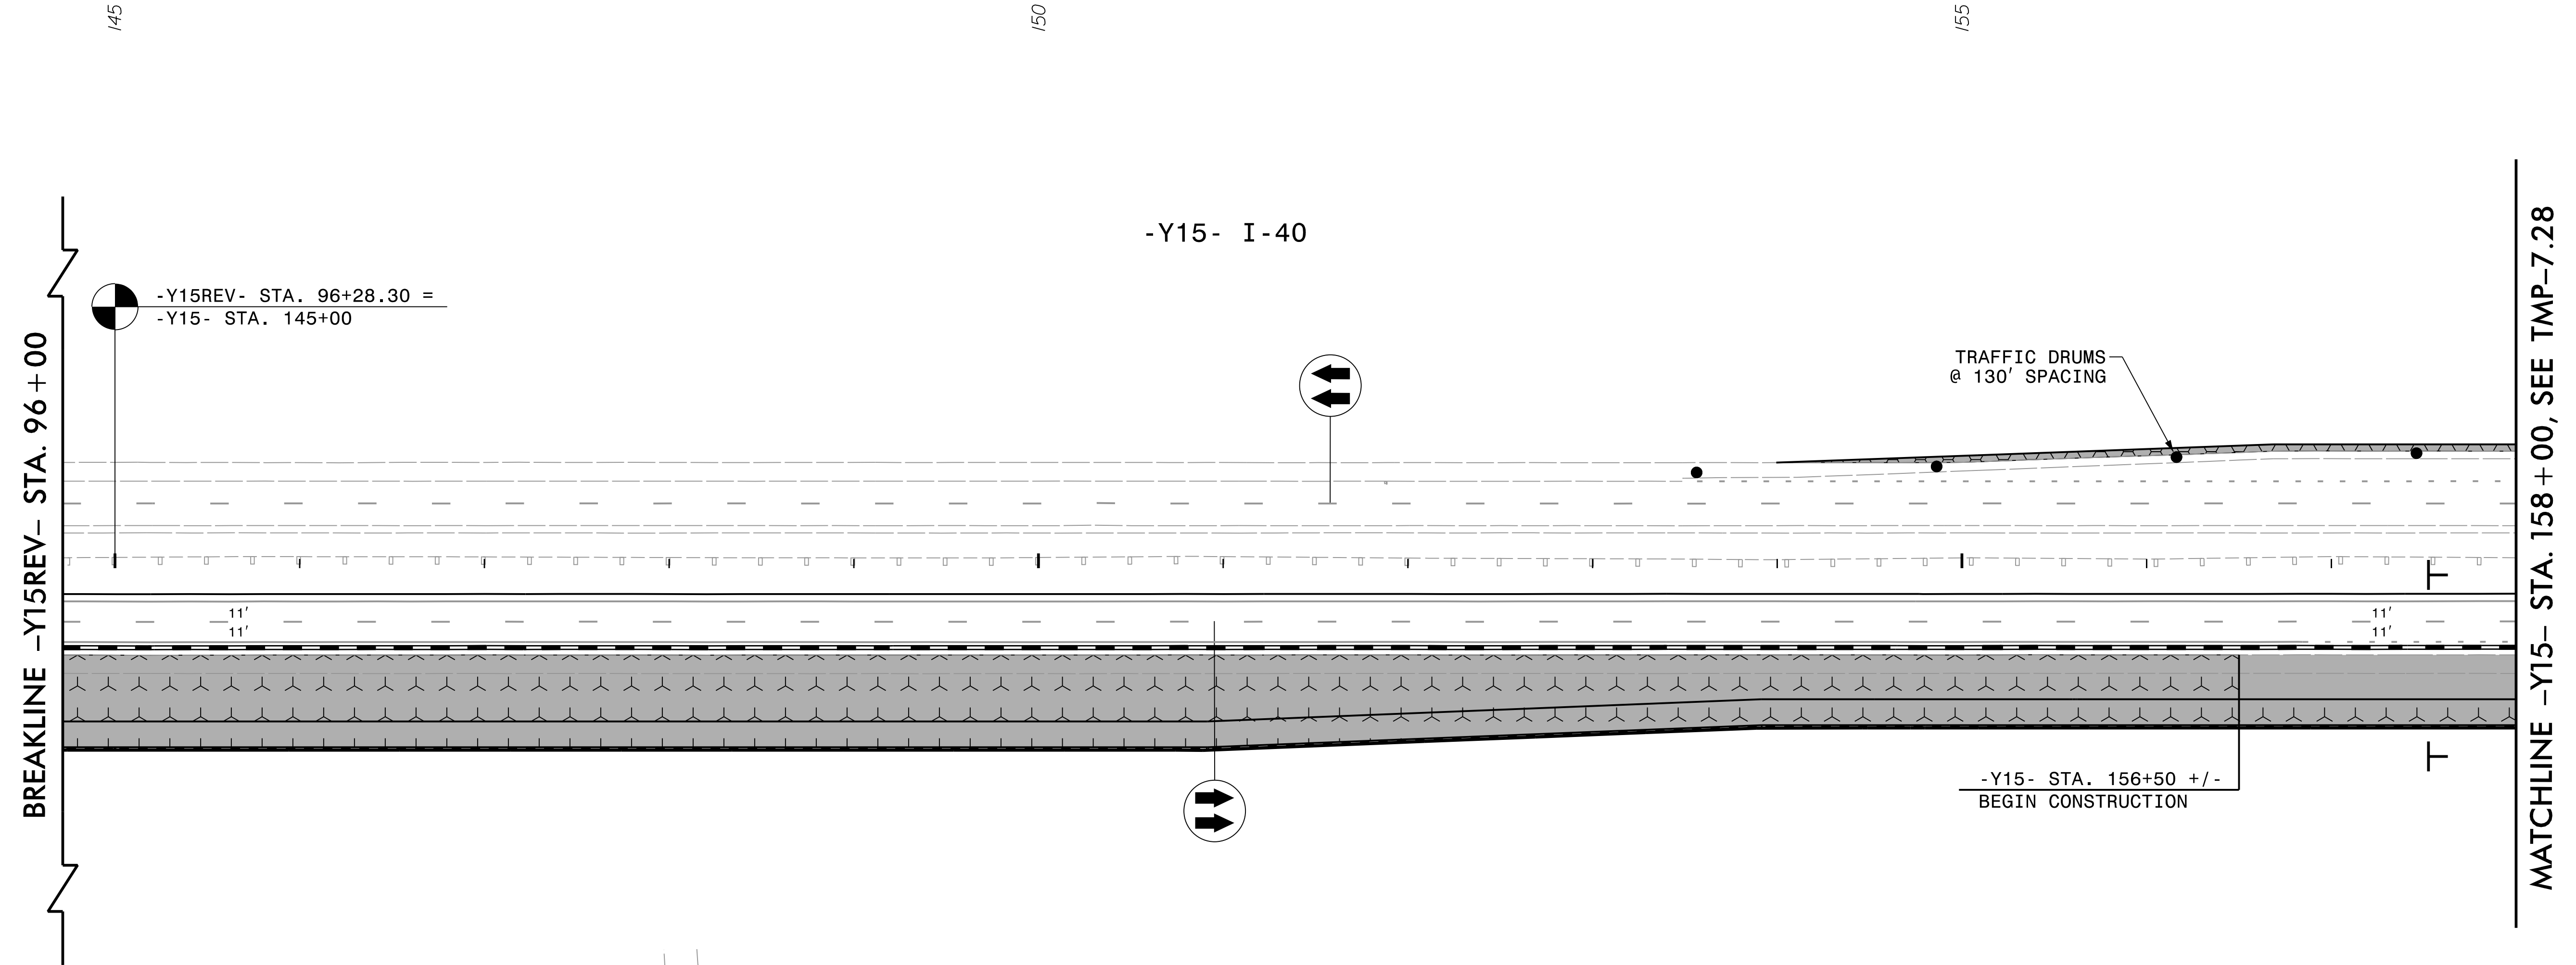
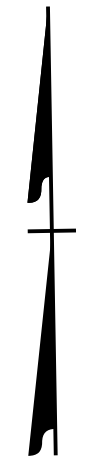




PROJ. REFERENCE NO.	SHEET NO.
U-2579AB	TMP-7.27
 HDR Engineering, Inc. of the Carolinas 555 Fayetteville St, Suite 900 Raleigh, N.C. 27601 N.C.B.E.L.S. License Number: F-0116	

COMPLETE UNDER 30 DAY ICT
 DURING THE SUMMER WHEN
 SCHOOL IS NOT IN SESSION
 RETURN TRAFFIC TO THE
 PHASE 1, STEP 2 PATTERN
 WHEN CONSTRUCTION IS COMPLETE





REVISIONS

PLOT DRIVER: NCDOT_color_eng_50.plt
 USER: CHARNDEN
 DATE: 7/13/2021
 TIME: 5:05:42 PM
 FILE: p:\dwg\hdr\users\01\HDE\US-East\01\Documents\NCDOT\NCDOT-U2579AB\6.0\CAD\BTM\6.2\Work_In_Progress\U-2579AB\TrafficControl\TCP\U2579AB_TC_TMP-07.27_Area_4_Phase_1_Step_2A_Sheet_1

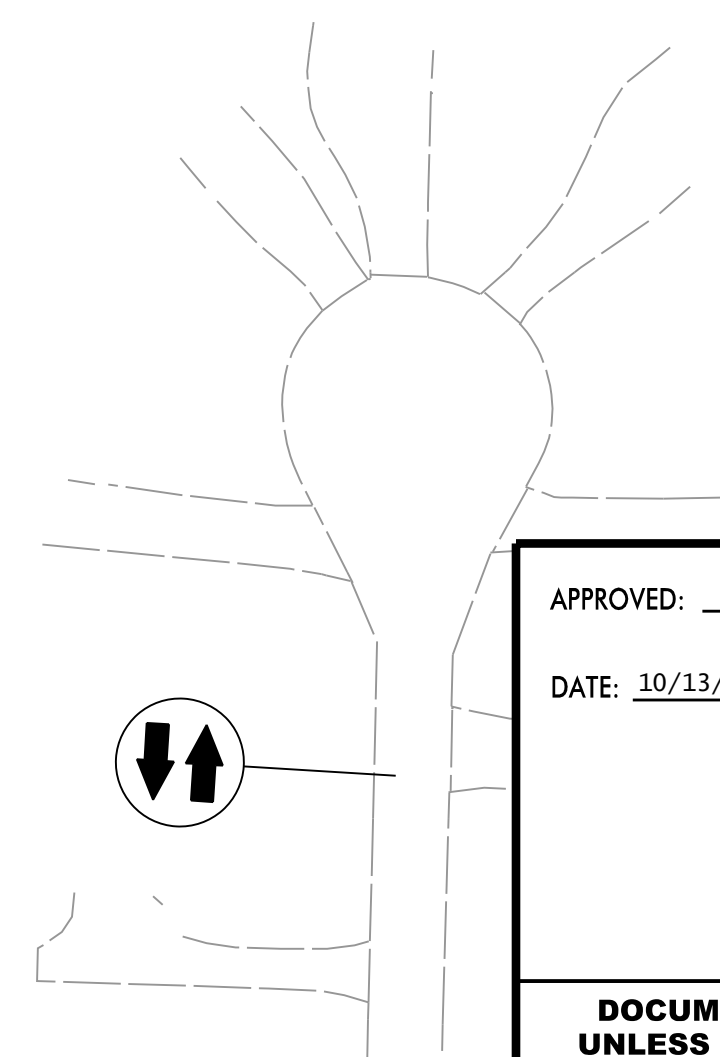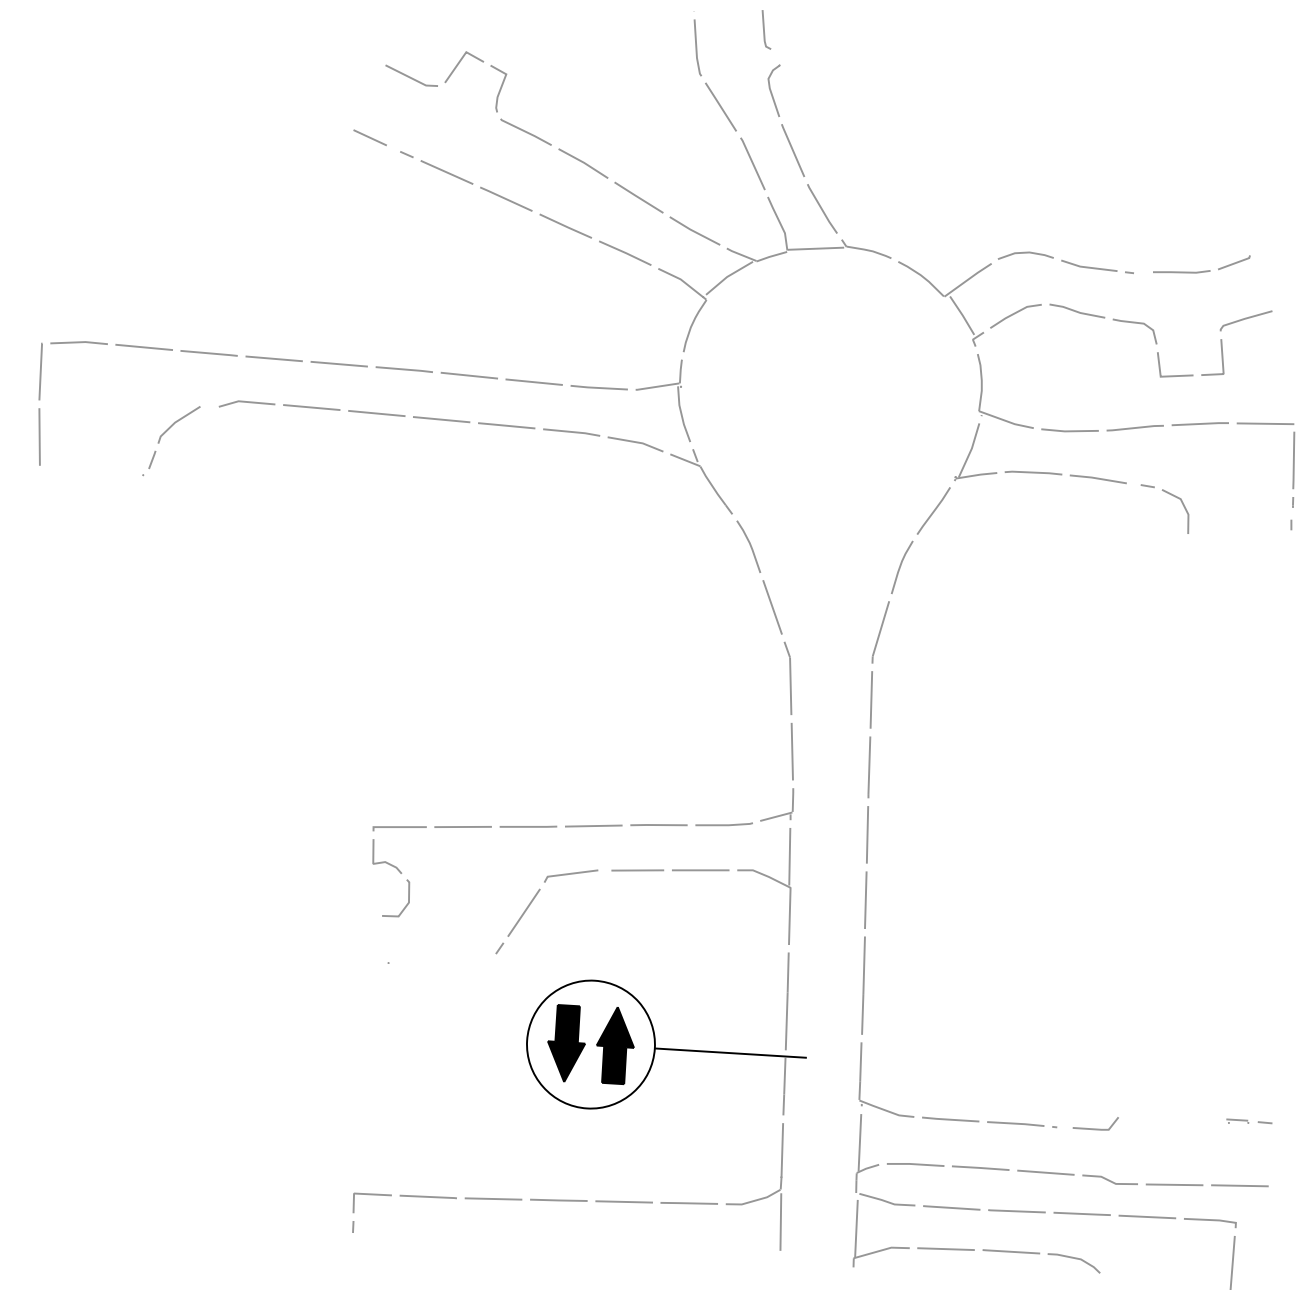

NOTES:
 1. SEE SHEET TMP-7.30 & TMP-7.31 FOR -UXRPC- RAMP CLOSURE DETOUR ROUTES.

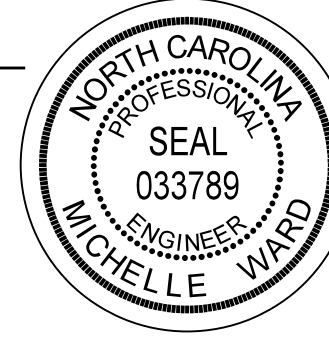APPROVED: *Michelle Ward*
 DATE: 10/13/2021
 SEAL

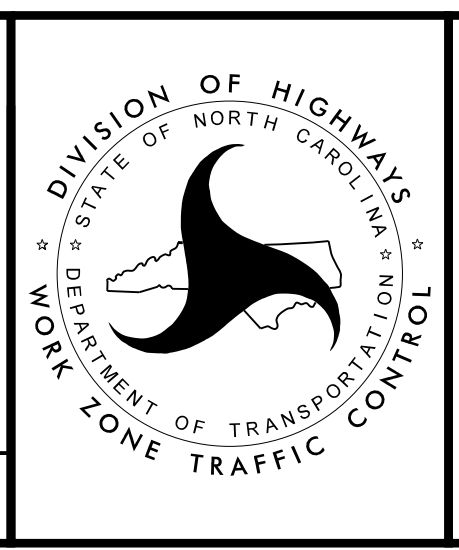 DOCUMENT NOT CONSIDERED FINAL
 UNLESS ALL SIGNATURES COMPLETED



AREA 4
 PHASE 1 STEP 2A