
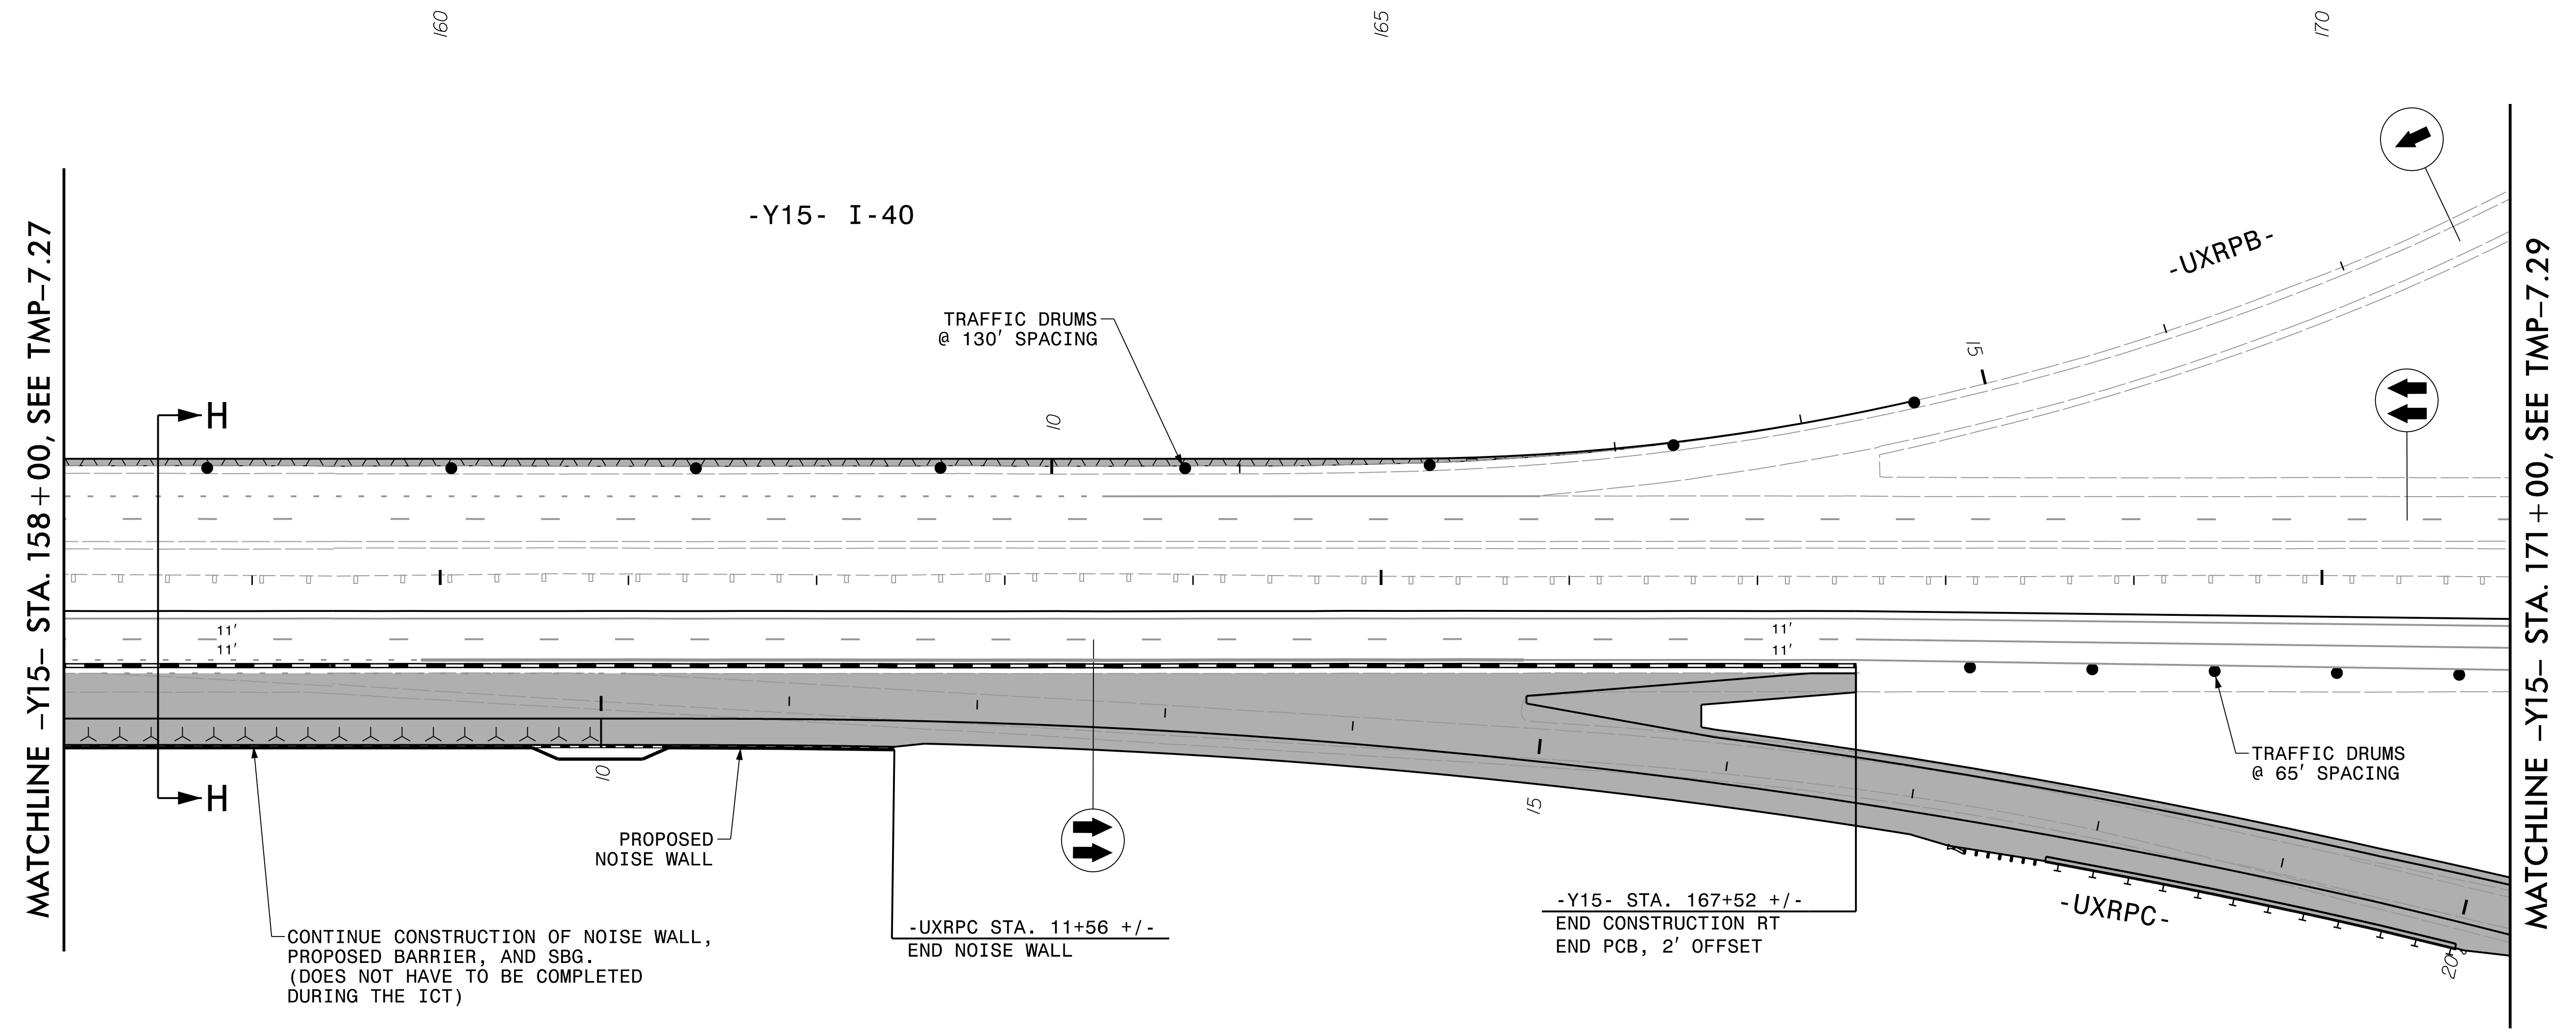


PROJ. REFERENCE NO.	SHEET NO.
U-2579AB	TMP-7.28
 HDR Engineering, Inc. of the Carolinas 555 Fayetteville St, Suite 900 Raleigh, N.C. 27601 N.C.B.E.L.S. License Number: F-0116	

COMPLETE UNDER 30 DAY ICT
 DURING THE SUMMER WHEN
 SCHOOL IS NOT IN SESSION
 RETURN TRAFFIC TO THE
 PHASE 1, STEP 2 PATTERN
 WHEN CONSTRUCTION IS COMPLETE



MATCHLINE -Y15- STA. 158 + 00, SEE TMP-7.27

MATCHLINE -Y15- STA. 171 + 00, SEE TMP-7.29

CONTINUE CONSTRUCTION OF NOISE WALL,
 PROPOSED BARRIER, AND SBG.
 (DOES NOT HAVE TO BE COMPLETED
 DURING THE ICT)

-UXRPC STA. 11+56 +/-
 END NOISE WALL

-Y15- STA. 167+52 +/-
 END CONSTRUCTION RT
 END PCB, 2' OFFSET


REVISIONS

- NOTES:
1. SEE SHEET TMP-7.30 & TMP-7.31 FOR -UXRPC- RAMP CLOSURE DETOUR ROUTES.
 2. SEE TMP-7.89 FOR CUT SECTION H-H.
 3. COVER ALL EXISTING SIGNS (OVERHEAD AND GROUND MOUNTED) FOR EXIT RAMP DURING 30 DAY CLOSURE. UNCOVER WHEN REOPENING THE RAMP TO TRAFFIC AT THE END OF THE 30 DAY ICT.


APPROVED: *Michelle Ward*

DATE: 10/13/2021

SEAL

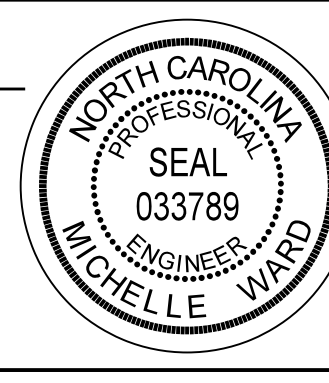

DOCUMENT NOT CONSIDERED FINAL
 UNLESS ALL SIGNATURES COMPLETED

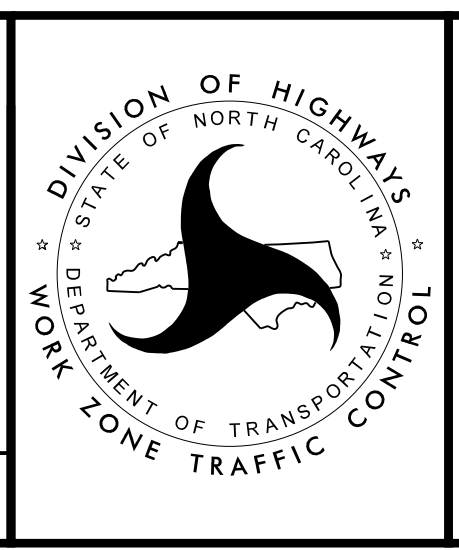

AREA 4
 PHASE 1 STEP 2A

PLOT DRIVER: NCDOT_color_eng_50.plt
 USER: CHARNDEN
 DATE: 7/13/2021
 TIME: 5:05:52 PM
 FILE: p:\dwg\hdr\usecs01\HDR_US_East_01\Documents\NCDOT\NCDOT-U2579AB\6.0.CAD.BTM\6.2.Work.In_Progress\U-2579AB\TrafficControl\TCP\U2579AB_TC_TMP-07.28_Area_4_Phase_1_Step_2A_Sheet_2