

MATCHLINE -Y15- STA. 171 + 00, SEE TMP-7.28

COMPLETE UNDER 30 DAY ICT
 DURING THE SUMMER WHEN
 SCHOOL IS NOT IN SESSION
 RETURN TRAFFIC TO THE
 PHASE 1, STEP 2 PATTERN
 WHEN CONSTRUCTION IS COMPLETE

-Y15- I-40

UNION CROSS RD


-UXRPB-

-UXRPC-

TRAFFIC DRUMS @ 65' SPACING

-UXRPC- STA. 21+00 +/-
END CONSTRUCTION
BEGIN OVERLAY

-UXRPC- STA. 23+20 +/-
END OVERLAY

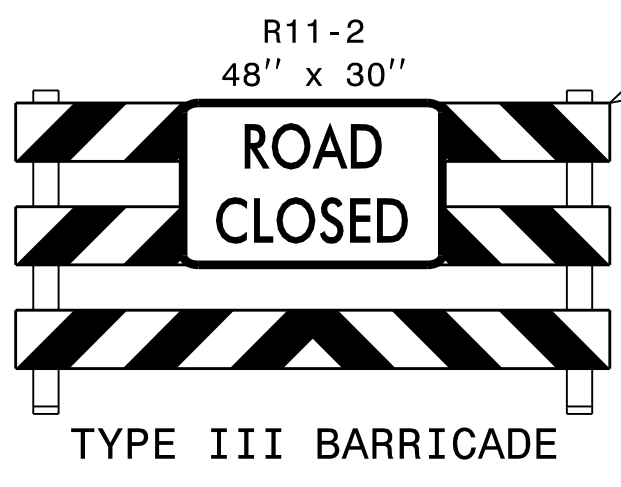


NOTES:
 1. SEE SHEET TMP-7.30 & TMP-7.31 FOR -UXRPC- RAMP CLOSURE
 DETOUR ROUTES.


APPROVED: *Michelle Ward*

DATE: 10/13/2021

SEAL

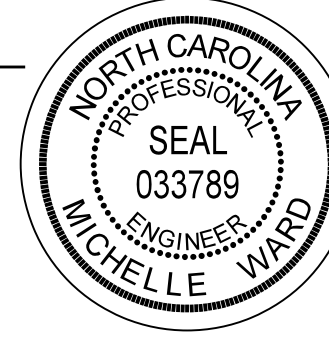

DOCUMENT NOT CONSIDERED FINAL
UNLESS ALL SIGNATURES COMPLETED

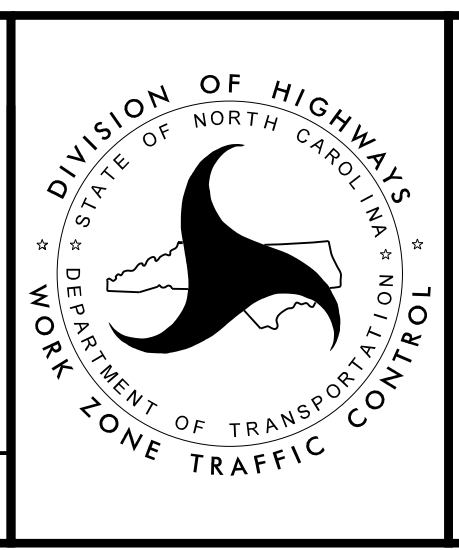

AREA 4
 PHASE 1 STEP 2A

PLOT DRIVER: NCDOT_pdf_color_eng_50.plt
 USER: CHARNDEN
 FILE: p:\dwg\hdr\usecases\01\HDBE_US_East_01\Documents\NCDOT\U2579AB\6.0\CAD\BITM\6.2\Work_In_Progress\U-2579AB\TC\U2579AB.TC_TMP-07.29_Area_4_Phase_1_Step_2A_Sheet_3

REVISIONS