
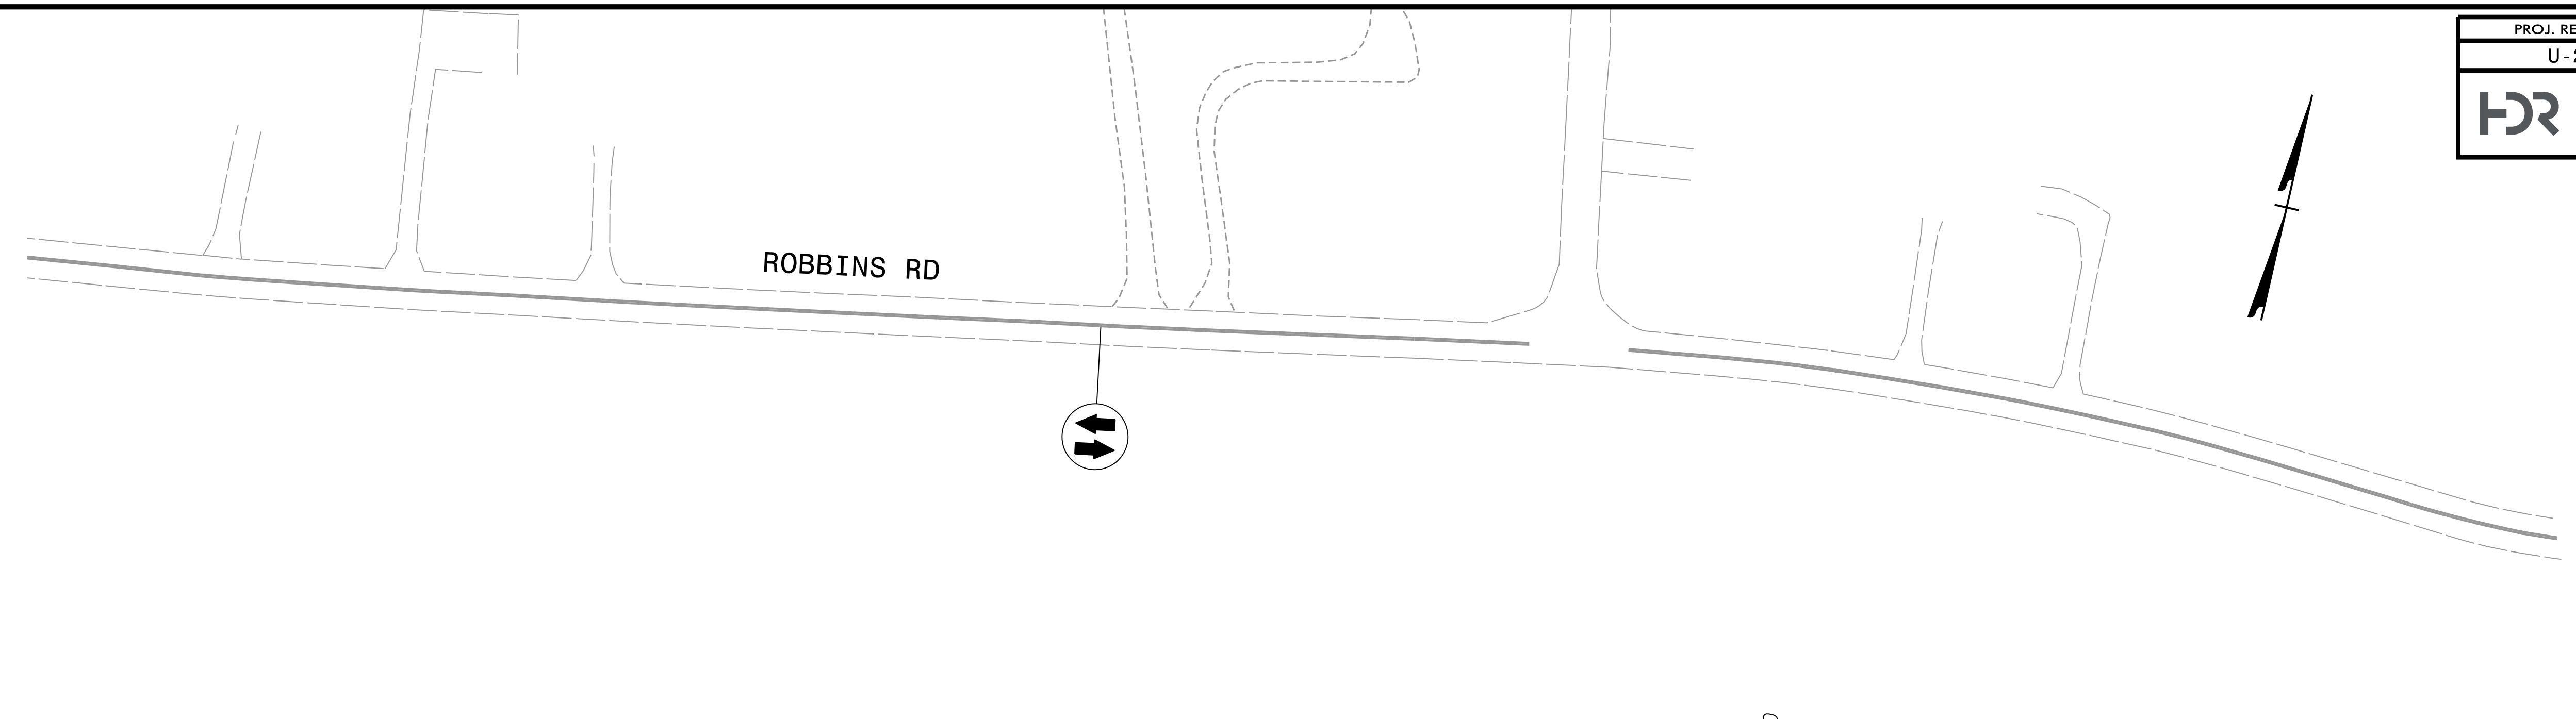


PROJ. REFERENCE NO.	SHEET NO.
U-2579AB	TMP-7.33
 HDR Engineering, Inc. of the Carolinas 555 Fayetteville St, Suite 900 Raleigh, N.C. 27601 N.C.B.E.L.S. License Number: F-0116	



MATCHLINE -Y15- STA. 21 + 00, SEE TMP-7.32

MATCHLINE -Y15- STA. 34 + 50, SEE TMP-7.34

-Y15- STA. 21+50 +/-
PCB @ 2' OFFSET

-Y15- STA. 21+50 +/-
PCB @ 2' OFFSET

TRAFFIC DRUMS
@ 130' SPACING

STA. 30+92 +/-

STA. 31+50 +/-

Z21






Z22

Z31

-Y15- I-40

W1-4L
48" X 48"

W1-4R
48" X 48"

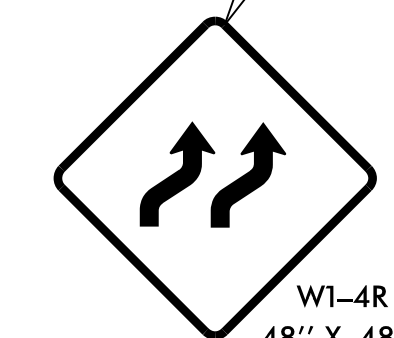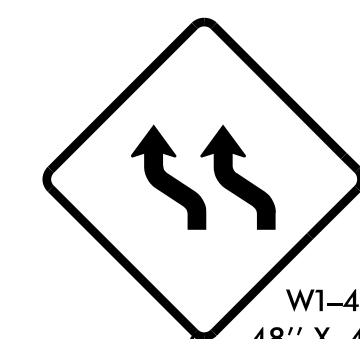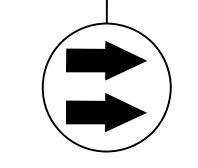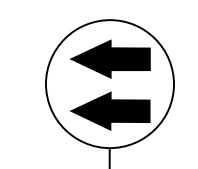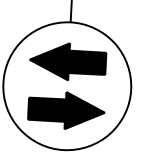



PLOT DRIVER: NCDOT_pdf_color_eng_50.plt
 USER: CHARNDEN
 DATE: 7/13/2021
 FILE: p:\dwg\hdr\usecs01\HDR_US_East_01\Documents\NCDOT\U2579AB\U2579AB\6.0.CAD.BTM\6.2.Work.In_Progress\U-2579AB\TrafficControl\TCP\U2579AB_TC_TMP-07.33_Area_4_Phase_2_Sheet_2

REVISIONS

APPROVED: *Michelle Ward*

DATE: 10/13/2021

SEAL

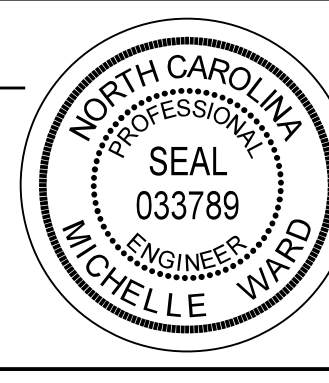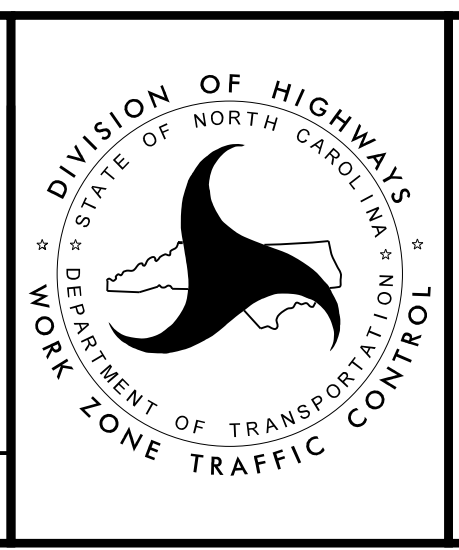AREA 4
PHASE 2

DOCUMENT NOT CONSIDERED FINAL
UNLESS ALL SIGNATURES COMPLETED