
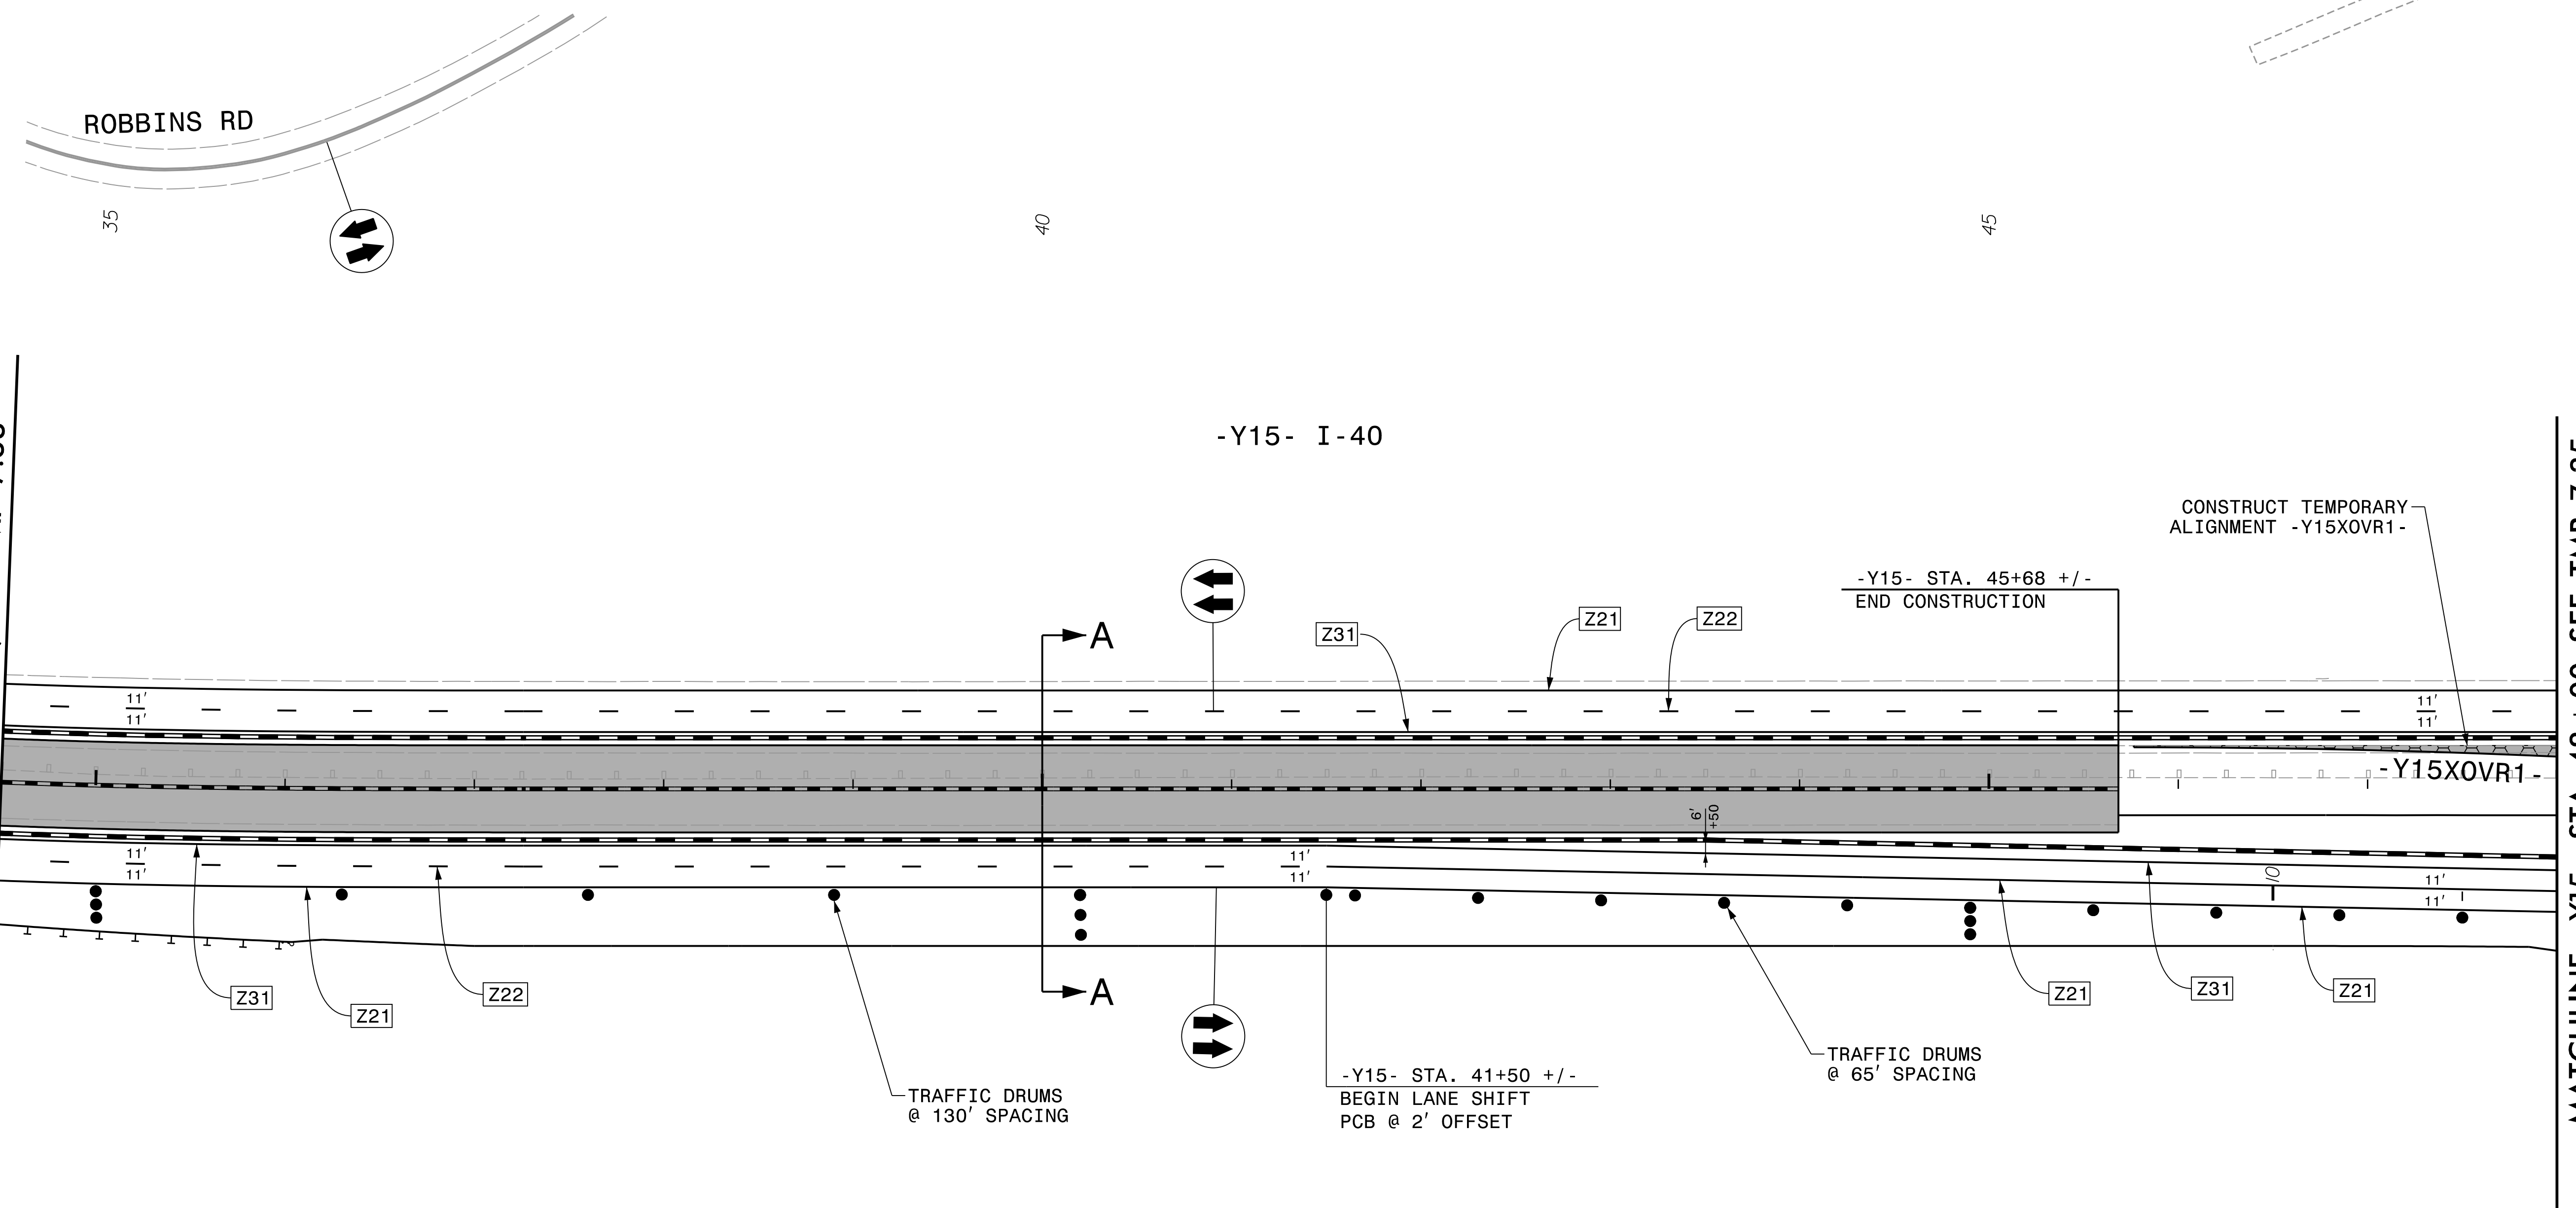
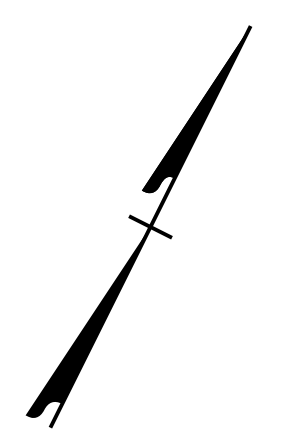


PROJ. REFERENCE NO.	SHEET NO.
U-2579AB	TMP-7.34
 HDR Engineering, Inc. of the Carolinas 555 Fayetteville St, Suite 900 Raleigh, N.C. 27601 N.C.B.E.L.S. License Number: F-0116	



REVISIONS

PLOT DRIVER: NCDOT\_pdf\_color\_eng\_50.plt  
 USER: CHARNDEN  
 FILE: p:\dwg\hdr\usecs01\HDR\_US\_East\_01\Documents\NCDOT\U2579AB\6.0.CAD\BITM\6.2.Work\In\_Progress\U-2579AB\TrafficControl\TCP\U2579AB\_TC\_TMP-07.34\_Area\_4\_Phase\_2\_Sheet\_3


PENTABLE: NCDOT\_tcp.tbl  
 TIME: 5:52:14 PM  
 DATE: 7/13/2021

NOTES:  
 1. SEE TMP-7.79 FOR CUT SECTION A-A


APPROVED: *Michelle Ward*

DATE: 10/13/2021

SEAL

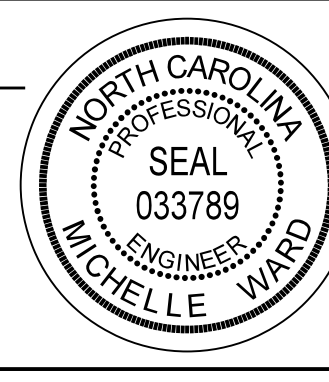

**DOCUMENT NOT CONSIDERED FINAL  
UNLESS ALL SIGNATURES COMPLETED**

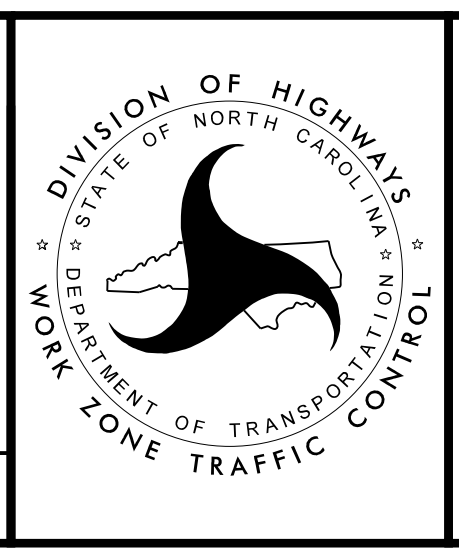

AREA 4  
 PHASE 2