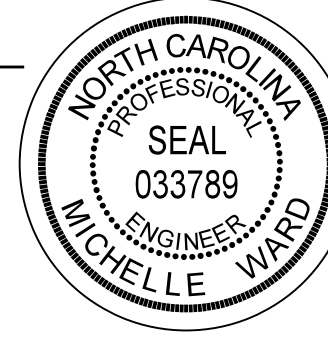



MATCHLINE -Y15REV- STA. 13+50, SEE TMP-7.35

MATCHLINE -Y15REV- STA. 27+00, SEE TMP-7.37

PLOT DRIVER: NCDOT_pdf_color_eng_50.plt
 USER: CHARNDEN
 FILE: p:\dwg\hdr\usecs01\HDR_US_East_01\Documents\NCDOT\U2579AB\6.0 CAD\BITM\6.2\Work_In_Progress\U-2579AB\TCP\U2579AB_TC_TMP-07.36 Area 4 Phase 2 Sheet 5
 PENTABLE: NCDOT_tcp.tbl
 TIME: 5:07:32 PM
 DATE: 7/13/2021

REVISIONS

APPROVED: *Michelle Ward*
 DATE: 10/13/2021
 SEAL

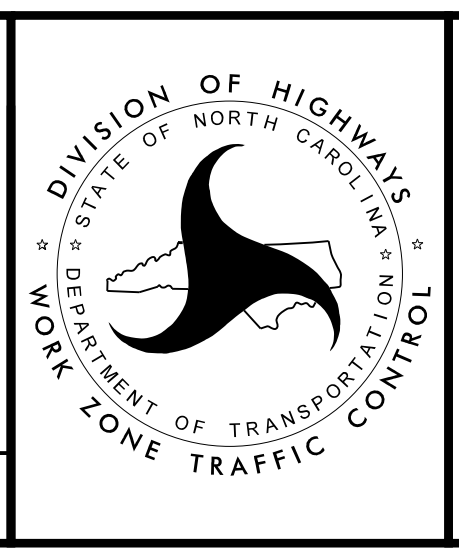


AREA 4
 PHASE 2

**DOCUMENT NOT CONSIDERED FINAL
 UNLESS ALL SIGNATURES COMPLETED**