
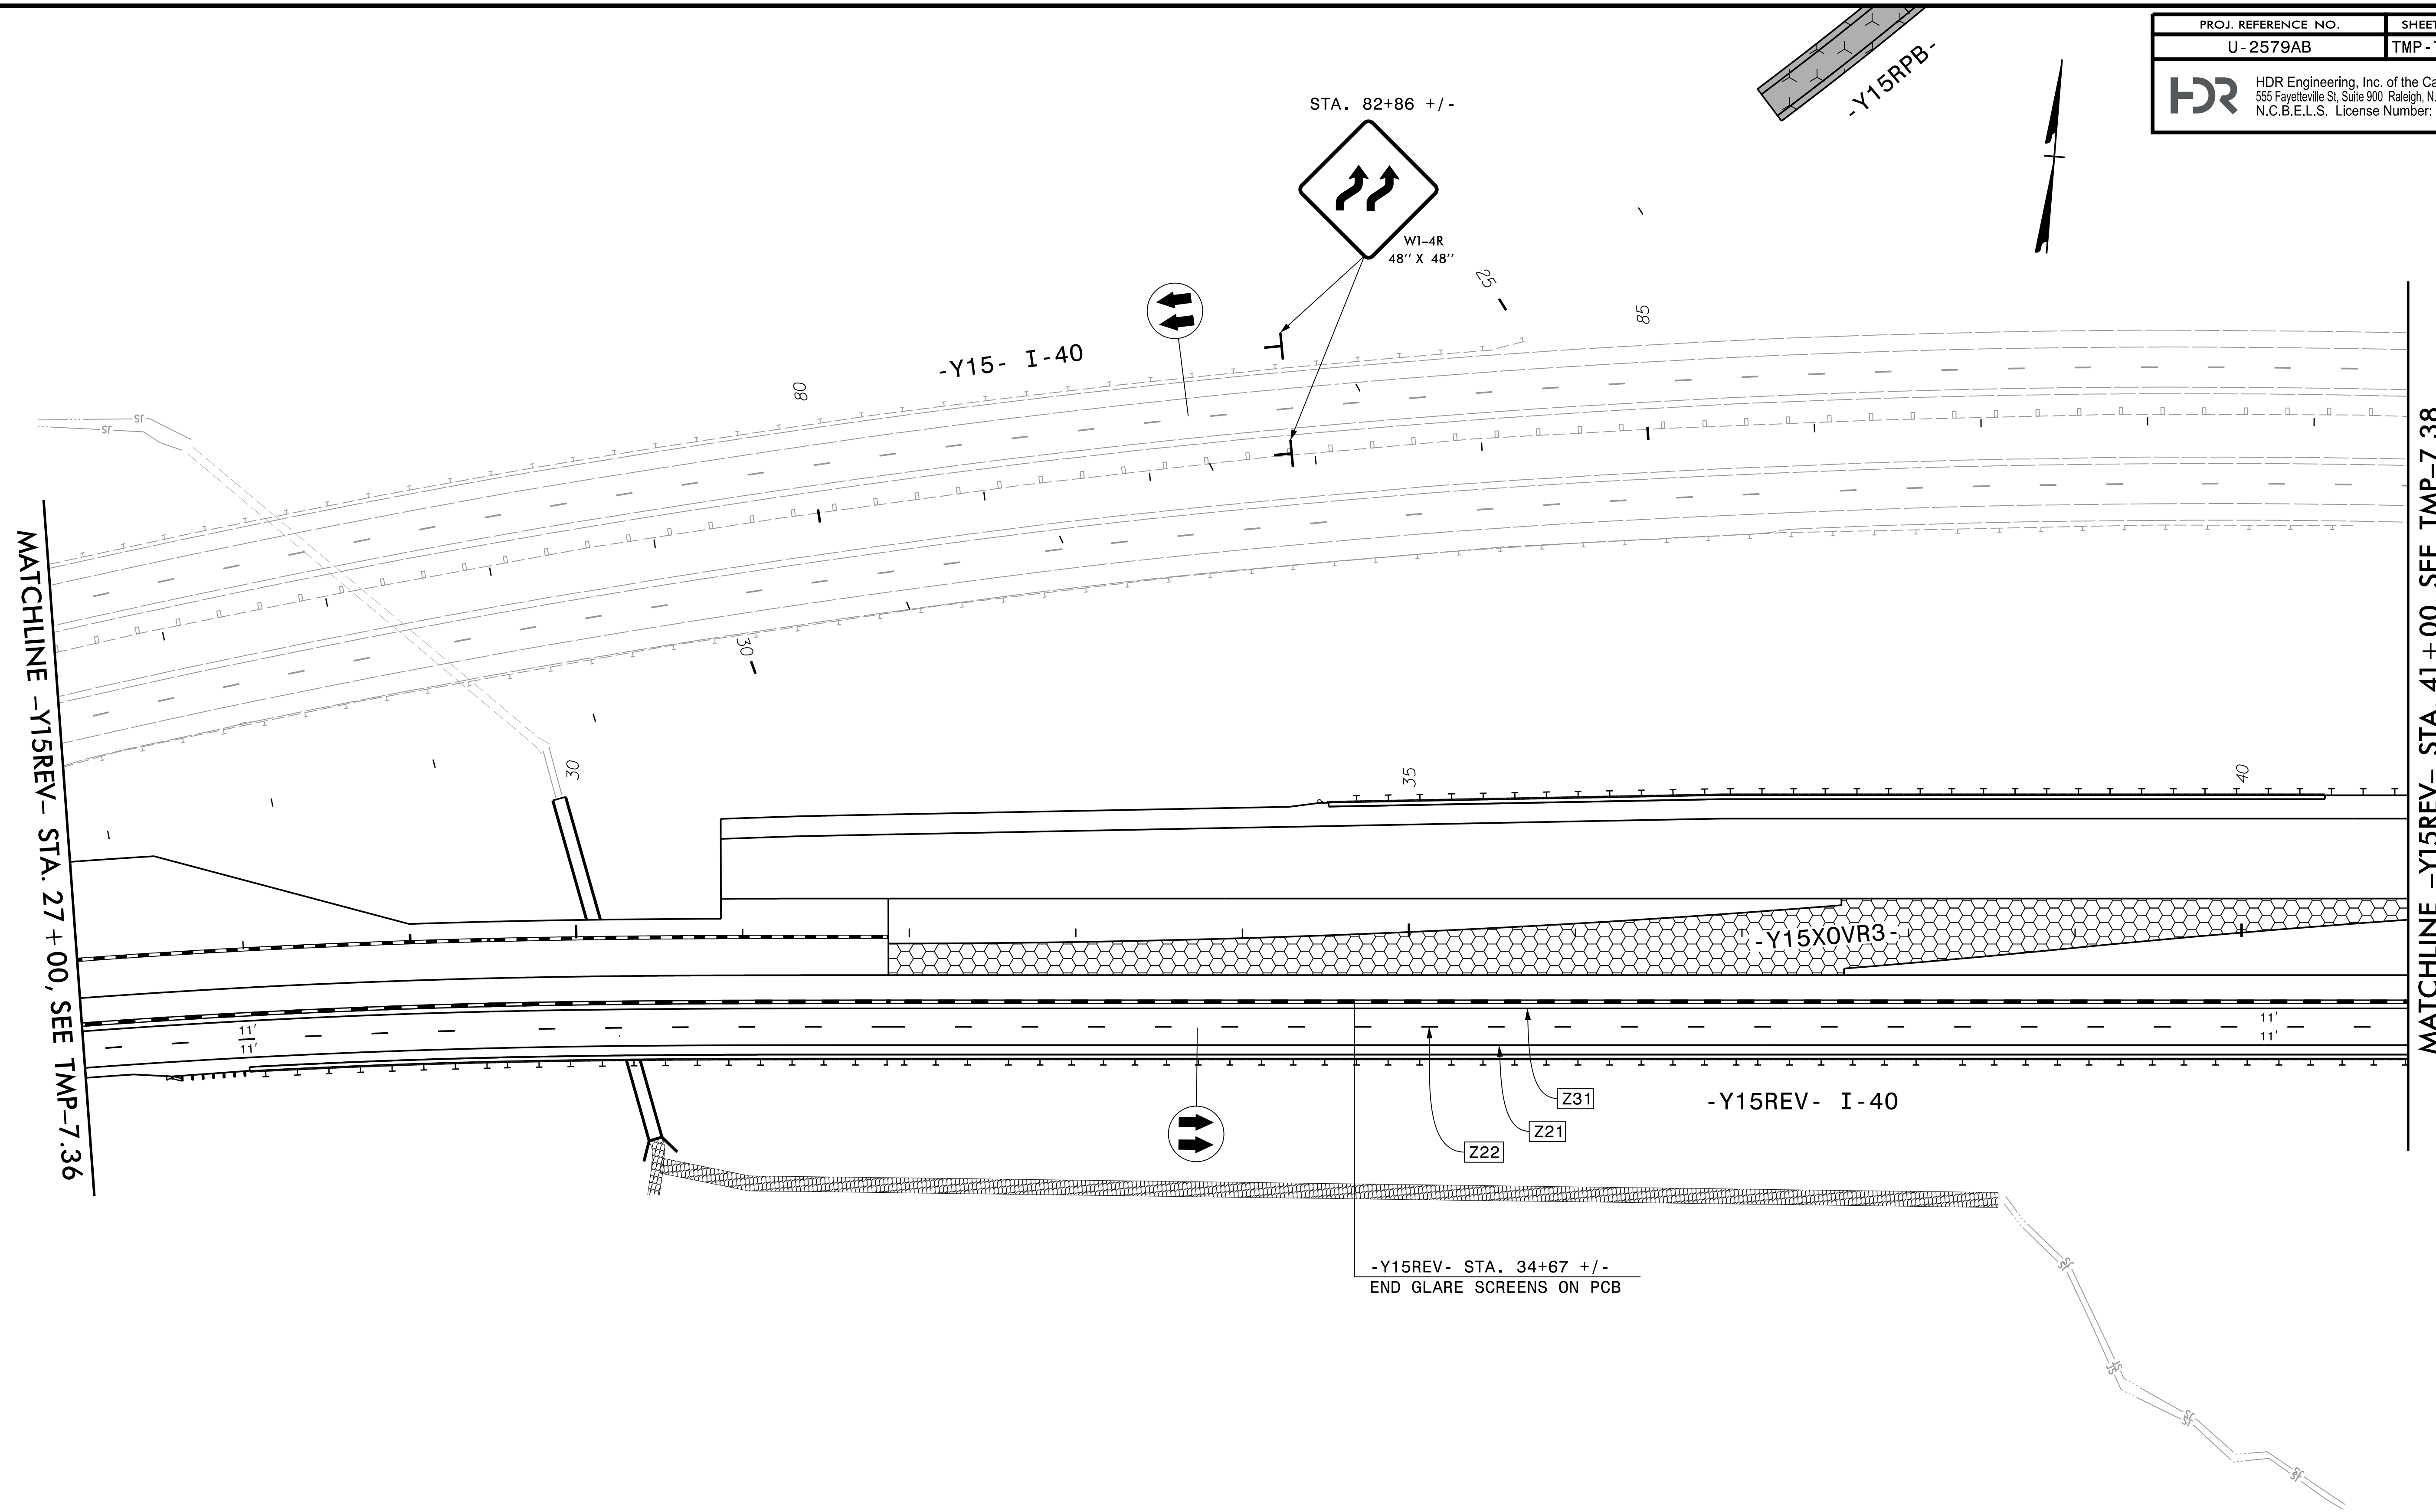


PROJ. REFERENCE NO. U-2579AB	SHEET NO. TMP-7.37
 HDR Engineering, Inc. of the Carolinas 555 Fayetteville St, Suite 900 Raleigh, N.C. 27601 N.C.B.E.L.S. License Number: F-0116	




REVISIONS
 PENTABLE: NCDOT_tcp.tbl
 TIME: 5:07:48 PM
 DATE: 7/13/2021
 USER: CHARNDEN
 FILE: p:\dw\hdr\usecs01\HDR_US_East_01\Documents\NCDOT\NCDOT-U2579AB\6.0.CAD.BTM\6.2.Work\In_Progress\U-2579AB\TCP\U2579AB_TC_TMP-07.37_Area_4_Phase_2_Sheet_6

PLOT DRIVER: NCDOT_pdf_color_eng_50.plt
 USER: CHARNDEN
 DATE: 7/13/2021
 TIME: 5:07:48 PM
 FILE: p:\dw\hdr\usecs01\HDR_US_East_01\Documents\NCDOT\NCDOT-U2579AB\6.0.CAD.BTM\6.2.Work\In_Progress\U-2579AB\TCP\U2579AB_TC_TMP-07.37_Area_4_Phase_2_Sheet_6


APPROVED: *Michelle Ward*

DATE: 10/13/2021

SEAL

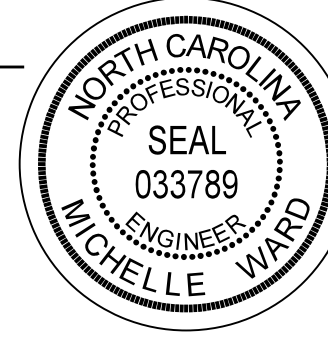

**DOCUMENT NOT CONSIDERED FINAL
UNLESS ALL SIGNATURES COMPLETED**

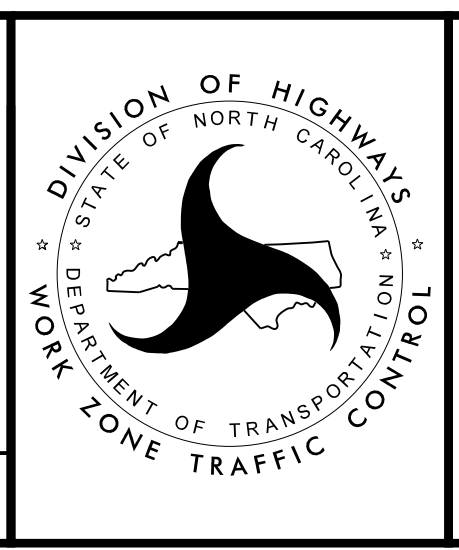

AREA 4
PHASE 2