

MATCHLINE -Y15REV- STA. 41+00, SEE TMP-7.37

MATCHLINE -Y15REV- STA. 55+00, SEE TMP-7.39


REVISIONS

- NOTES:
1. SEE TMP-7.82 FOR CUT SECTION D-D
 2. SEE TMP-7.84 FOR CUT SECTION E-E
 3. SEE TMP-7.85 FOR CUT SECTION F-F


APPROVED: *Michelle Ward*

DATE: 10/13/2021

SEAL

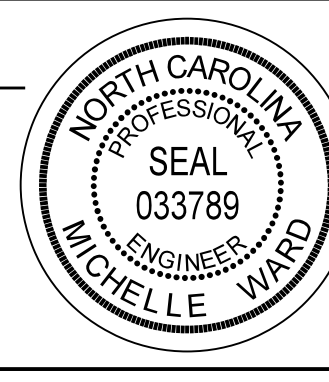

DOCUMENT NOT CONSIDERED FINAL
UNLESS ALL SIGNATURES COMPLETED

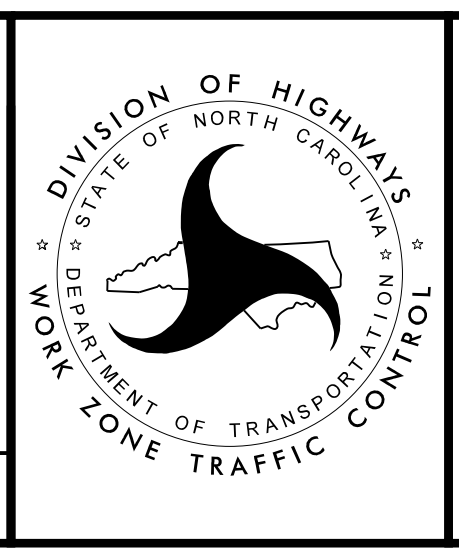

AREA 4
PHASE 2

PLOT DRIVER: NCDOT_pdf_color_eng_50.plt
 USER: CHARNDEN
 FILE: p:\w\pdr\use001\HDB_US_East_01\Documents\NCDOT\U2579AB\6.0_CAD\BIM\6.2_Work\In_Progress\U-2579AB\T\TrafficControl\TCP\U2579AB_TC_TMP-07.38_Area_4_Phase_2_Sheet_7

PENTABLE: NCDOT_tcp.tbl
 TIME: 5:52:25 PM
 DATE: 7/13/2021