
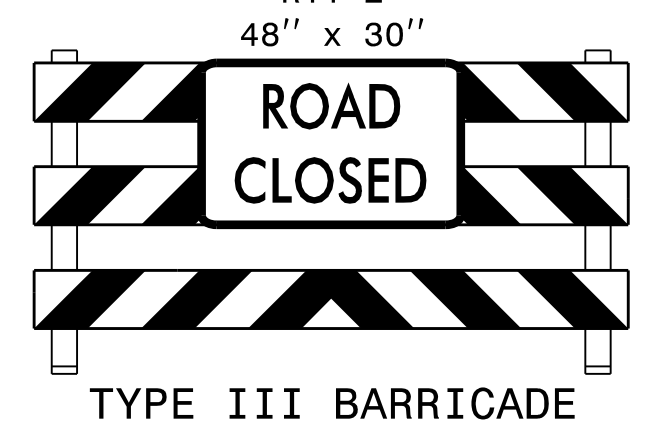
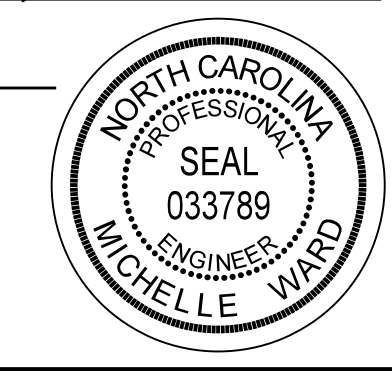


MATCHLINE -Y15REV- STA. 55 + 00, SEE TMP-7.38

MATCHLINE -Y15REV- STA. 69 + 00, SEE TMP-7.40

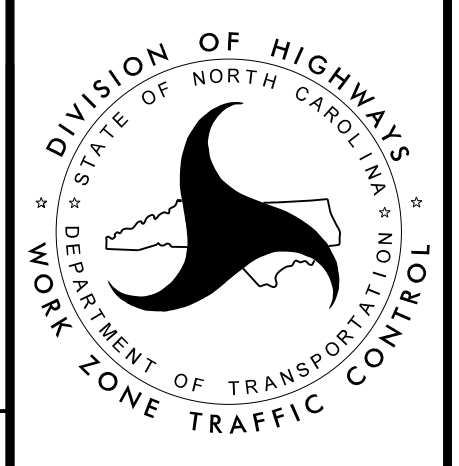

APPROVED: <i>Michelle Ward</i> DATE: 10/13/2021 SEAL 		AREA 4 PHASE 2
DOCUMENT NOT CONSIDERED FINAL UNLESS ALL SIGNATURES COMPLETED		

PLOT DRIVER: NCDOT\_.pdf\_color\_eng\_50.plt  
 USER: CHARNDEN  
 FILE: pw:\pwwork\users\01\hdb\us\_east\_01\documents\ncdot\ncdot-u2579ab\6.0.cad\_btm\6.2\work\in\_progress\U-2579AB\T\TrafficControl\TCP\U2579AB\_TC\_TMP-07.39 Area 4 Phase 2 Sheet 8  
 PENTABLE: NCDOT\_tcp.tbl  
 TIME: 5:08:20 PM  
 DATE: 7/13/2021

REVISIONS