
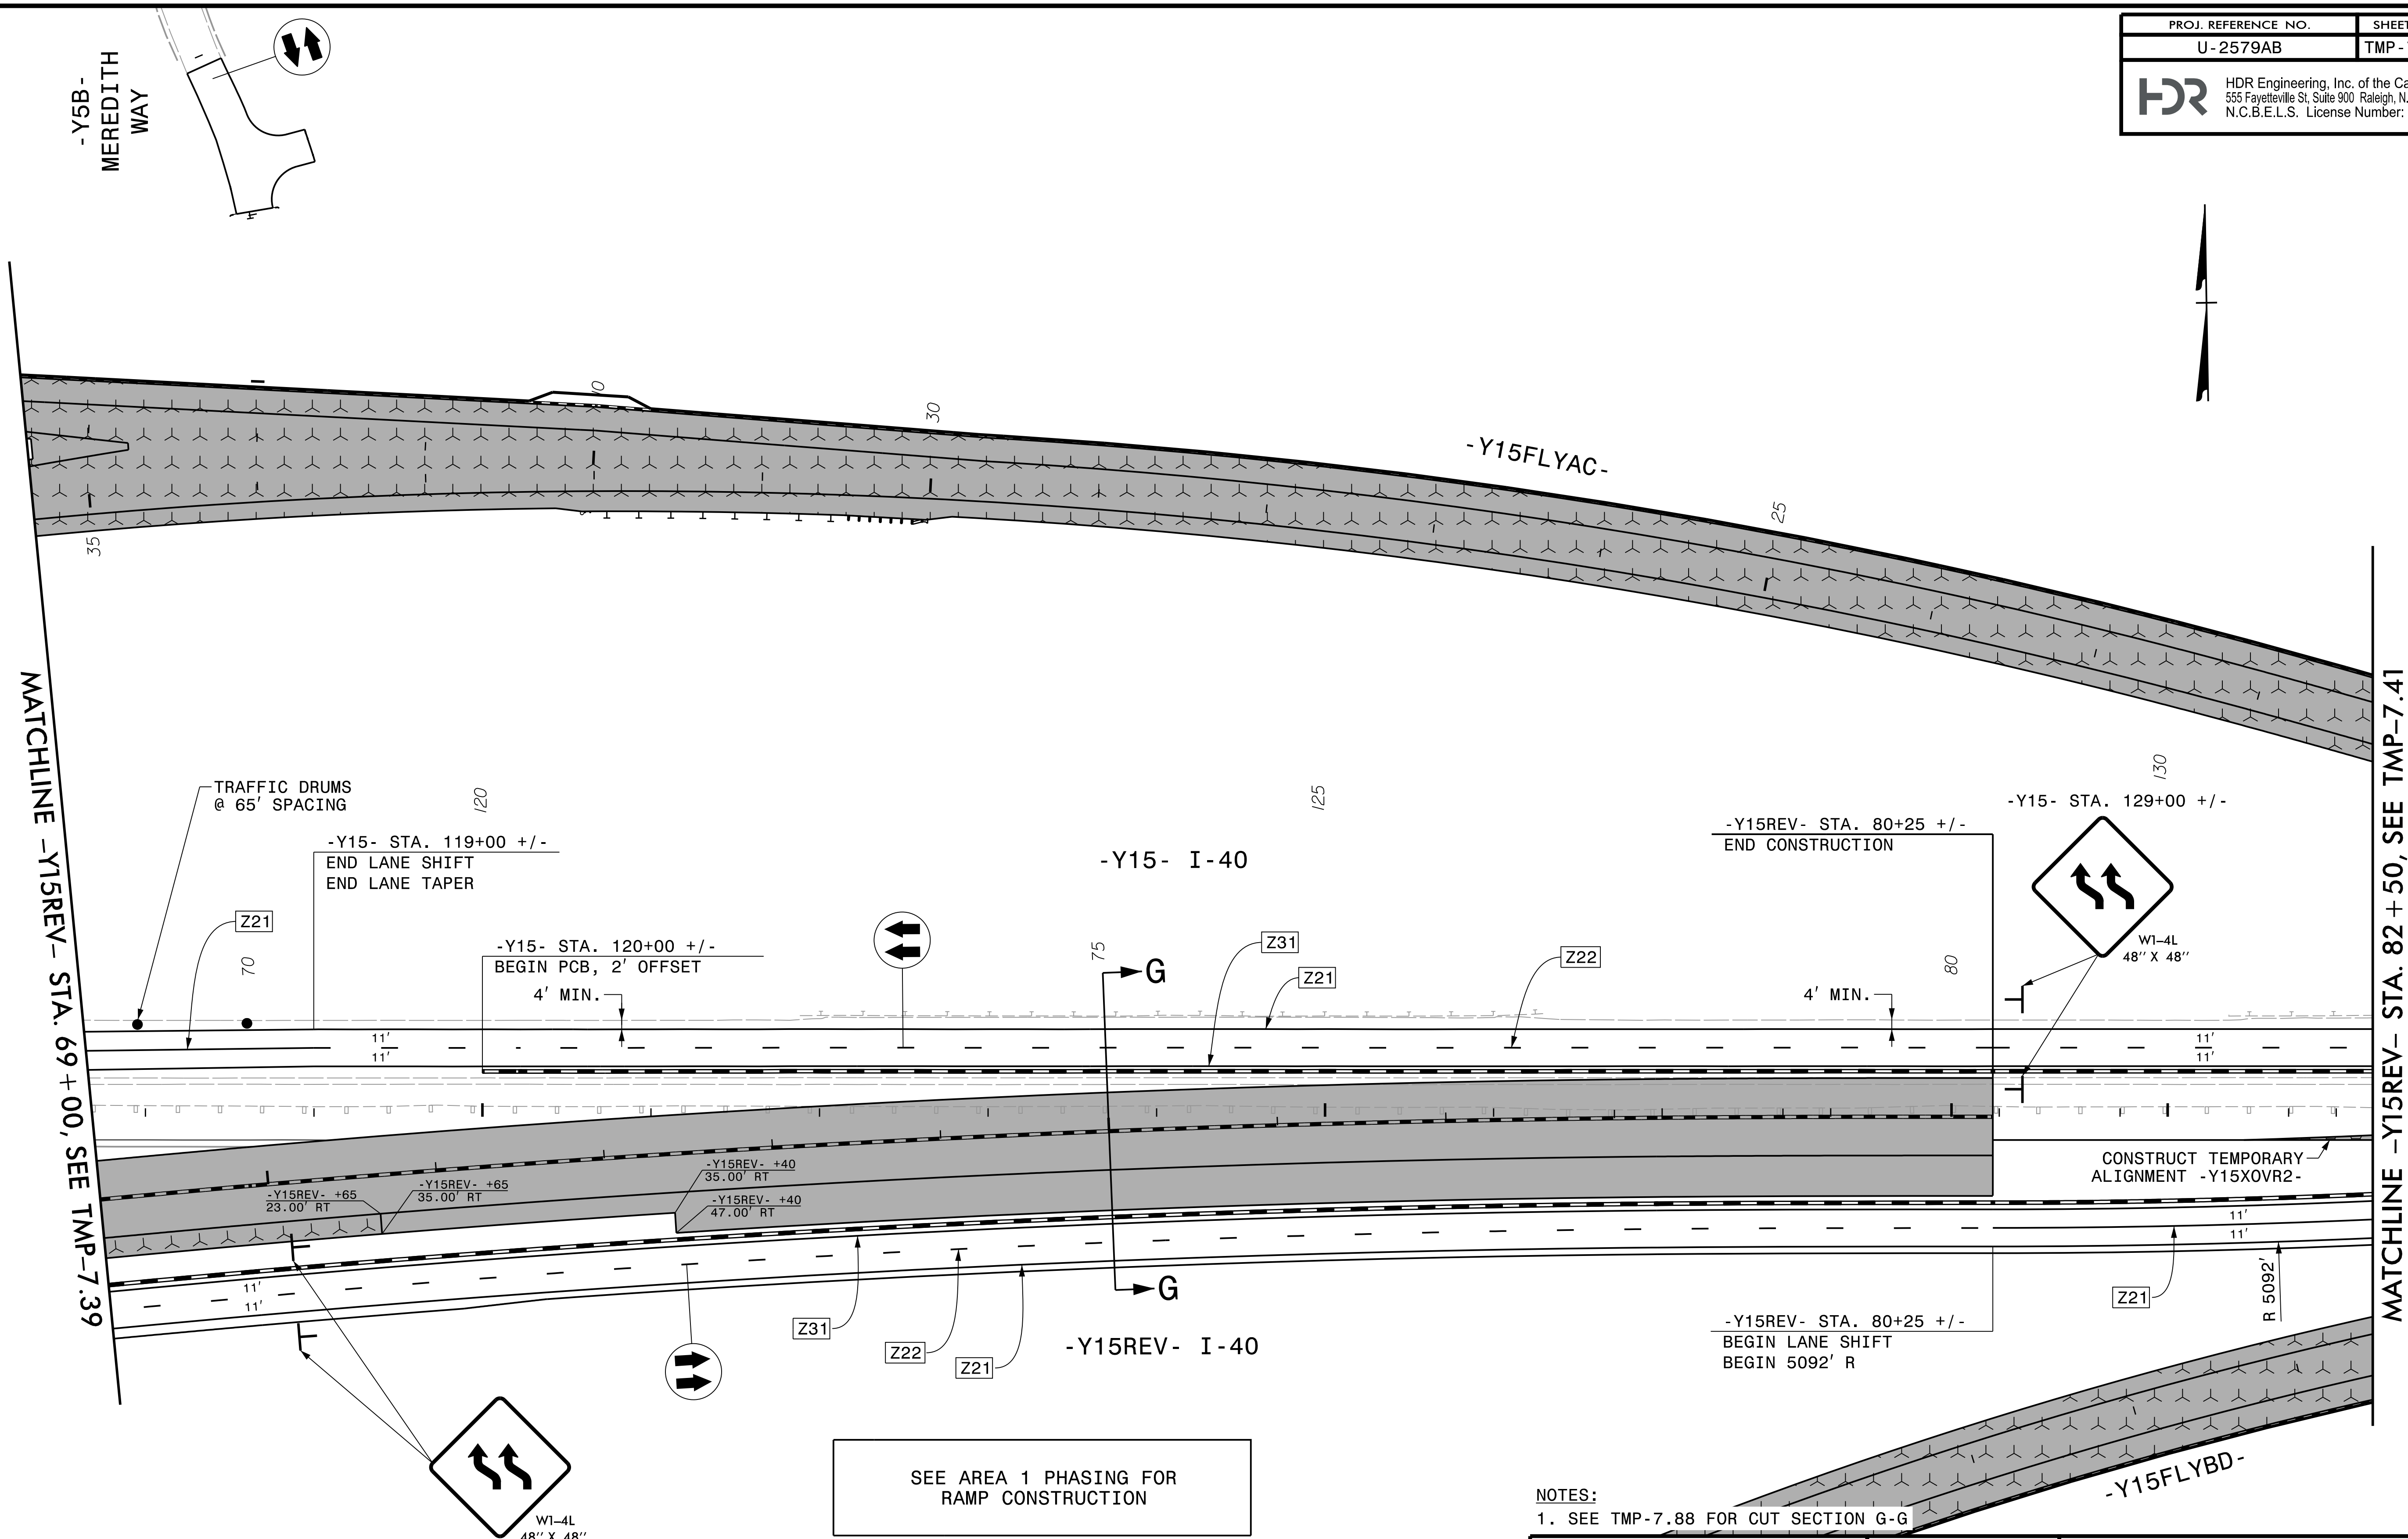
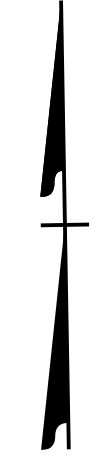


PROJ. REFERENCE NO.	SHEET NO.
U-2579AB	TMP-7.40
 HDR Engineering, Inc. of the Carolinas 555 Fayetteville St, Suite 900 Raleigh, N.C. 27601 N.C.B.E.L.S. License Number: F-0116	



REVISIONS

SEE AREA 1 PHASING FOR RAMP CONSTRUCTION

NOTES:  
1. SEE TMP-7.88 FOR CUT SECTION G-G


PLOT DRIVER: NCDOT\_pdf\_color\_eng\_50.plt  
 USER: CHARNDEN  
 FILE: p:\dwg\hdr\users\01\hdr\US-East\_01\Documents\NCDOT\U2579AB\6.0\CAD\BIM\6.2\Work\_In\_Progress\U2579AB\TC\U2579AB.TC\_TMP-07.40\_Area\_4\_Phase\_2\_Sheet\_9

PENTABLE: NCDOT\_tcp.tbl  
 TIME: 5:08:34 PM  
 DATE: 7/13/2021


APPROVED: *Michelle Ward*

DATE: 10/13/2021

SEAL

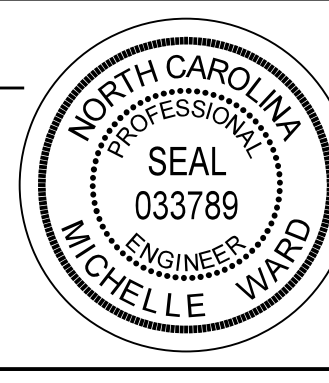

DOCUMENT NOT CONSIDERED FINAL  
UNLESS ALL SIGNATURES COMPLETED

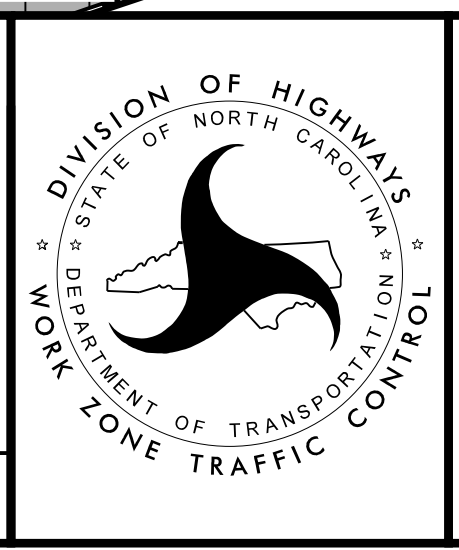

AREA 4  
PHASE 2