
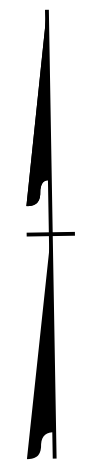
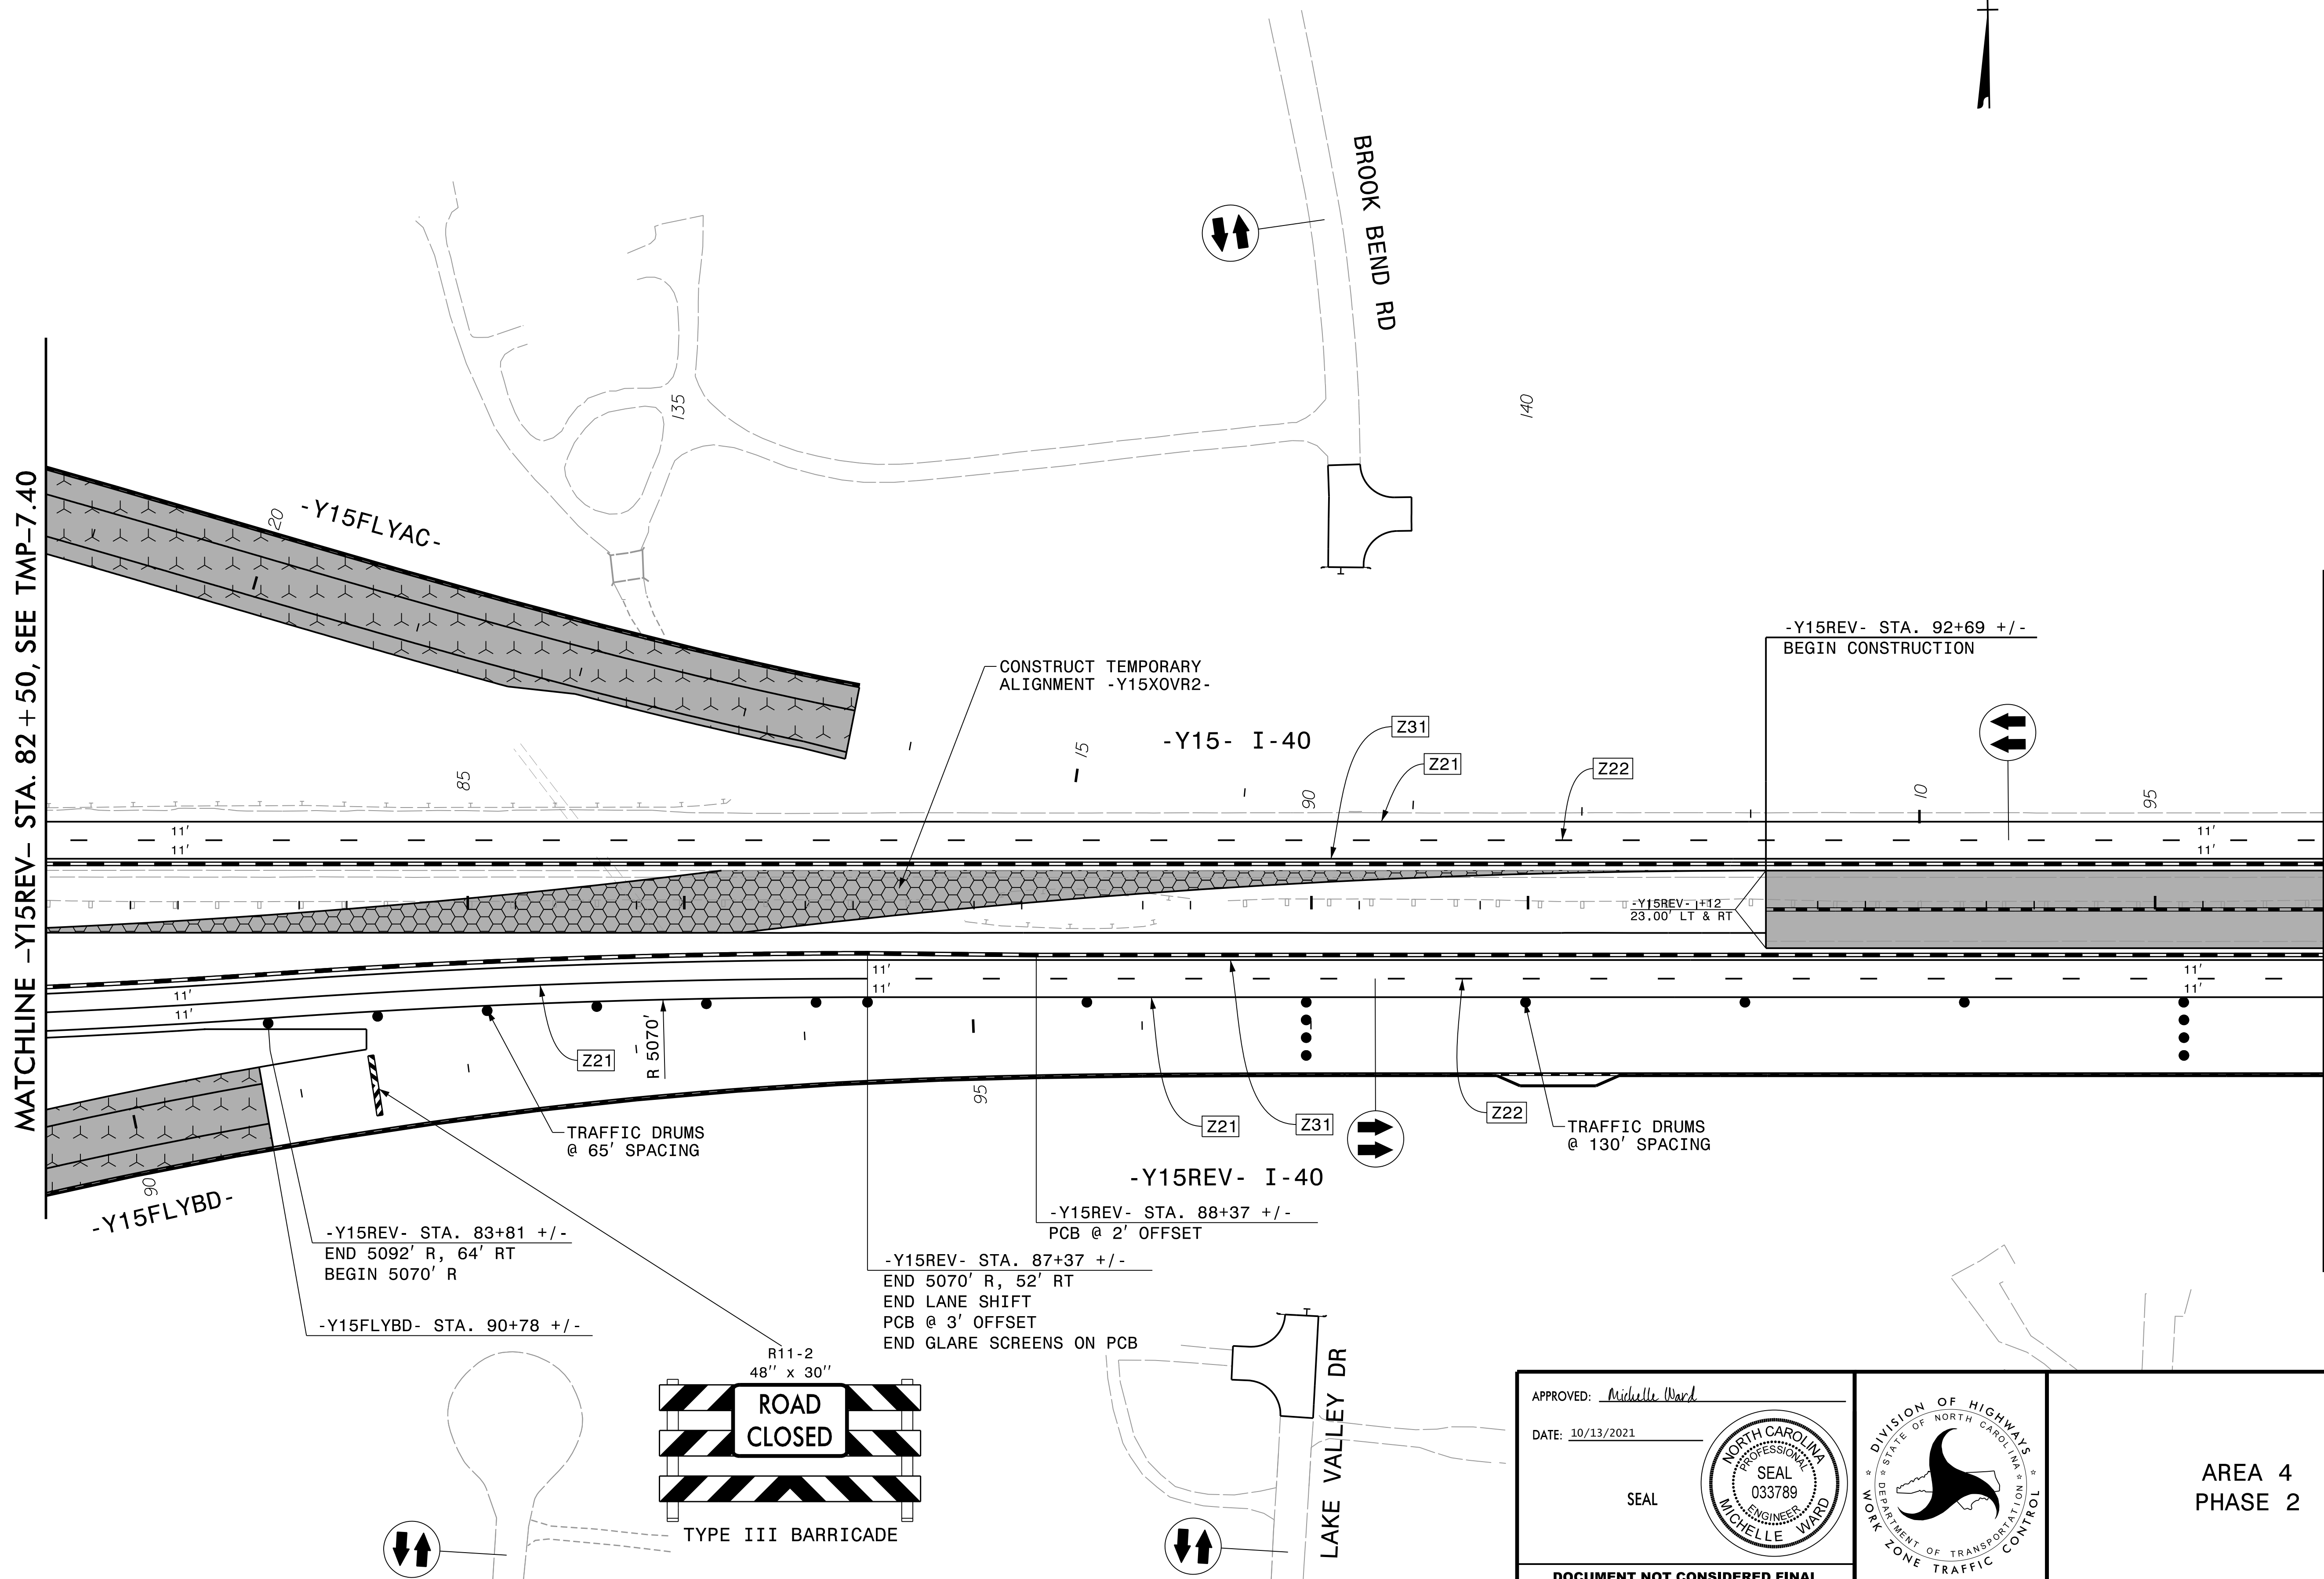


| | |
|---|-----------|
| PROJ. REFERENCE NO. | SHEET NO. |
| U-2579AB | TMP-7.41 |
|  HDR Engineering, Inc. of the Carolinas 555 Fayetteville St, Suite 900 Raleigh, N.C. 27601 N.C.B.E.L.S. License Number: F-0116 | |



PLOT DRIVER: NCDOT_pdf_color_eng_50.plt
 USER: CHARNDEN
 DATE: 7/13/2021
 TIME: 5:08:48 PM
 FILE: p:\w\h\p\h\use\01\HDE\US-East\01\Documents\NCDOT\U2579AB\6.0\CAD\BTM\6.2\Work\In_Progress\U-2579AB\T\CP\U2579AB_TC_TMP-07.41_Area_4_Phase_2_Sheet_10


REVISIONS




MATCHLINE -Y15REV- STA. 96+00, SEE TMP-7.42

APPROVED: *Michelle Ward*
 DATE: 10/13/2021

SEAL

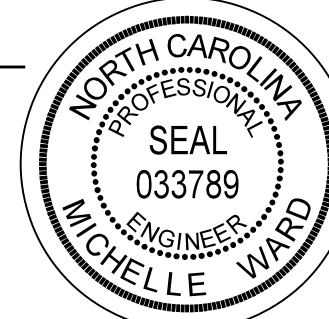

**DOCUMENT NOT CONSIDERED FINAL
UNLESS ALL SIGNATURES COMPLETED**

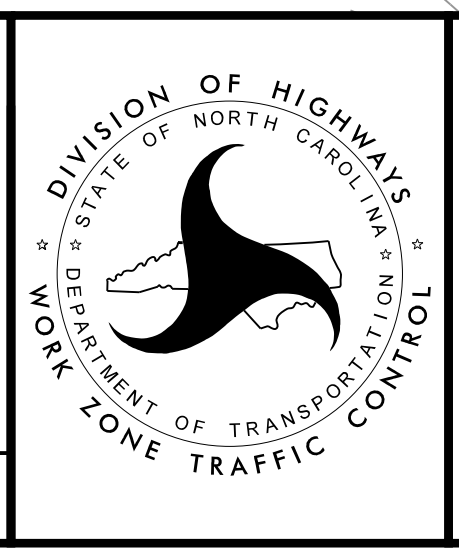

AREA 4
PHASE 2