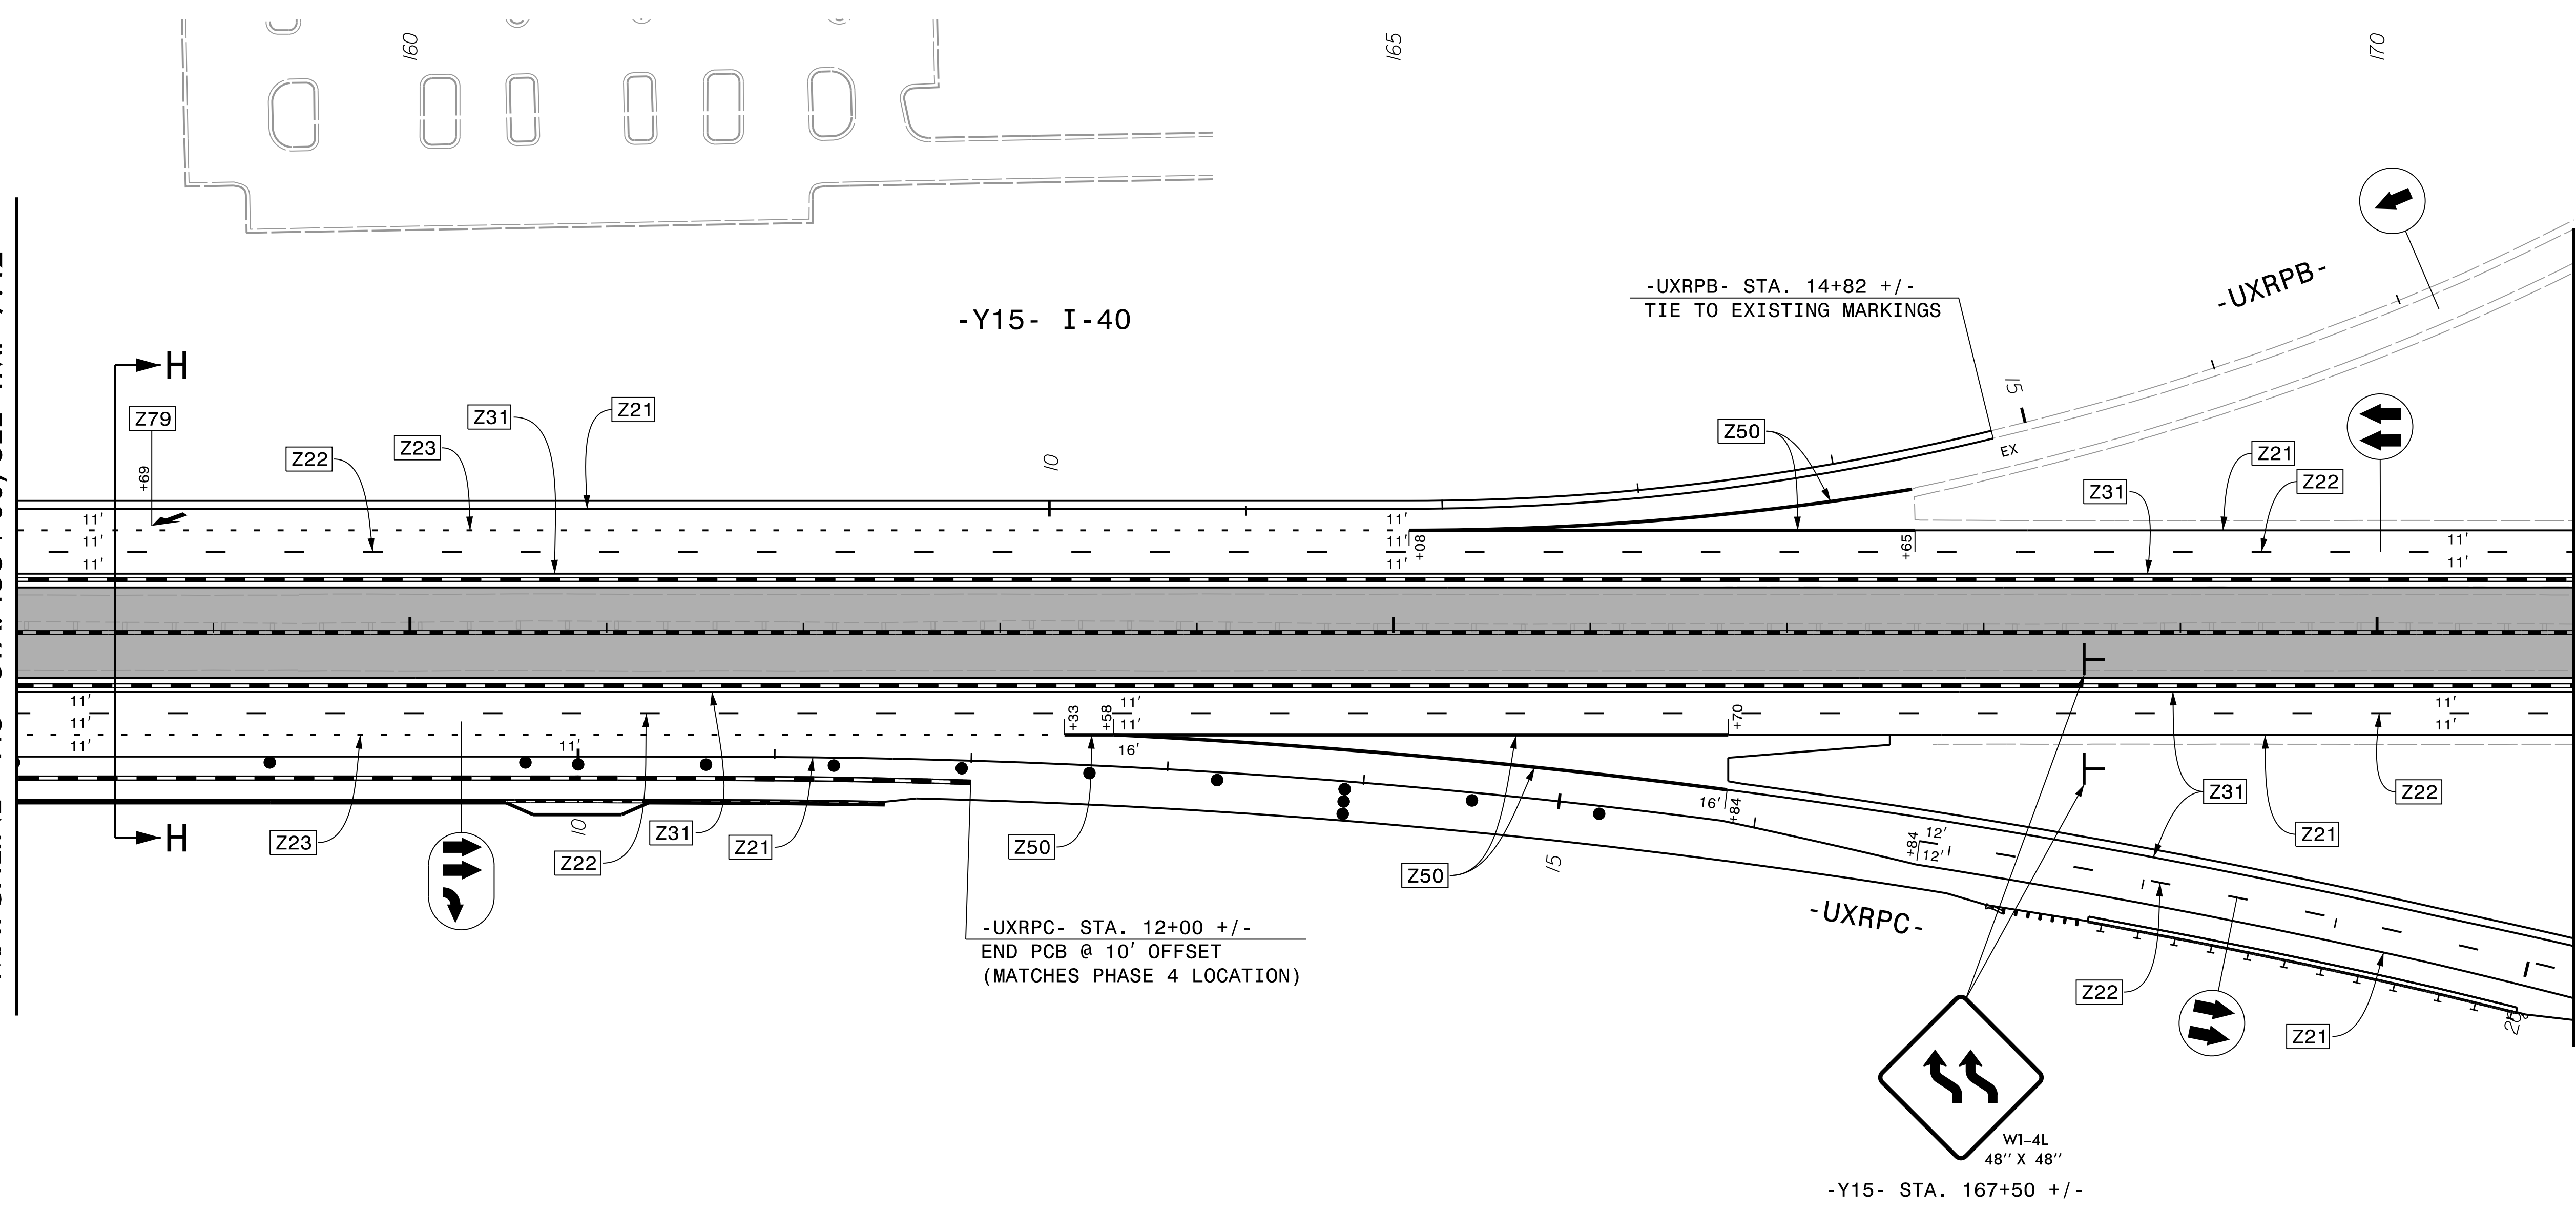




MATCHLINE -Y15- STA. 158+00, SEE TMP-7.42

MATCHLINE -Y15- STA. 171+00, SEE TMP-7.44



REVISIONS

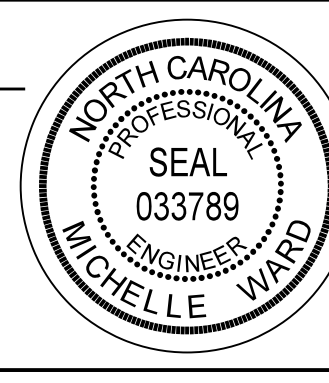
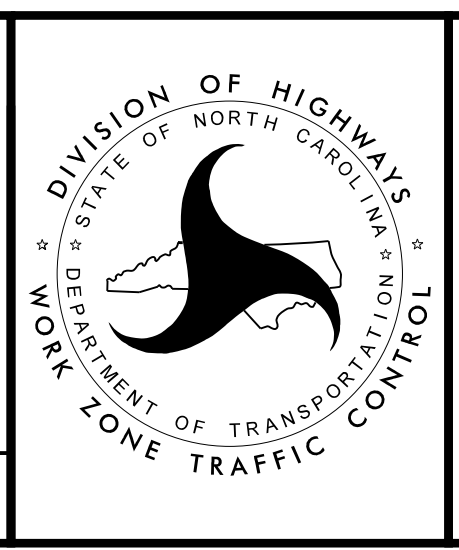
PLOT DRIVER: NCDOT\_color\_eng\_50.plt  
 USER: CHARNDEN  
 FILE: p:\dwg\hdr\users\01\hdb\us-east\01\documents\NCDOT\NCDOT-U2579AB\6.0.CAD.BTM\6.2.Work.In.Progress\U-2579AB\TrafficControl\TCP\U2579AB.TC.TMP-07.43 Area 4 Phase 2 Sheet 12

PENTABLE: NCDOT\_tcp.tbl  
 TIME: 5:52:38 PM  
 DATE: 7/13/2021

NOTES:  
 1. SEE TMP-7.90 FOR CUT SECTION H-H

APPROVED: *Michelle Ward*  
 DATE: 10/13/2021

SEAL

AREA 4  
 PHASE 2

DOCUMENT NOT CONSIDERED FINAL  
 UNLESS ALL SIGNATURES COMPLETED