


MATCHLINE -Y15- STA. 171 + 00, SEE TMP-7.43

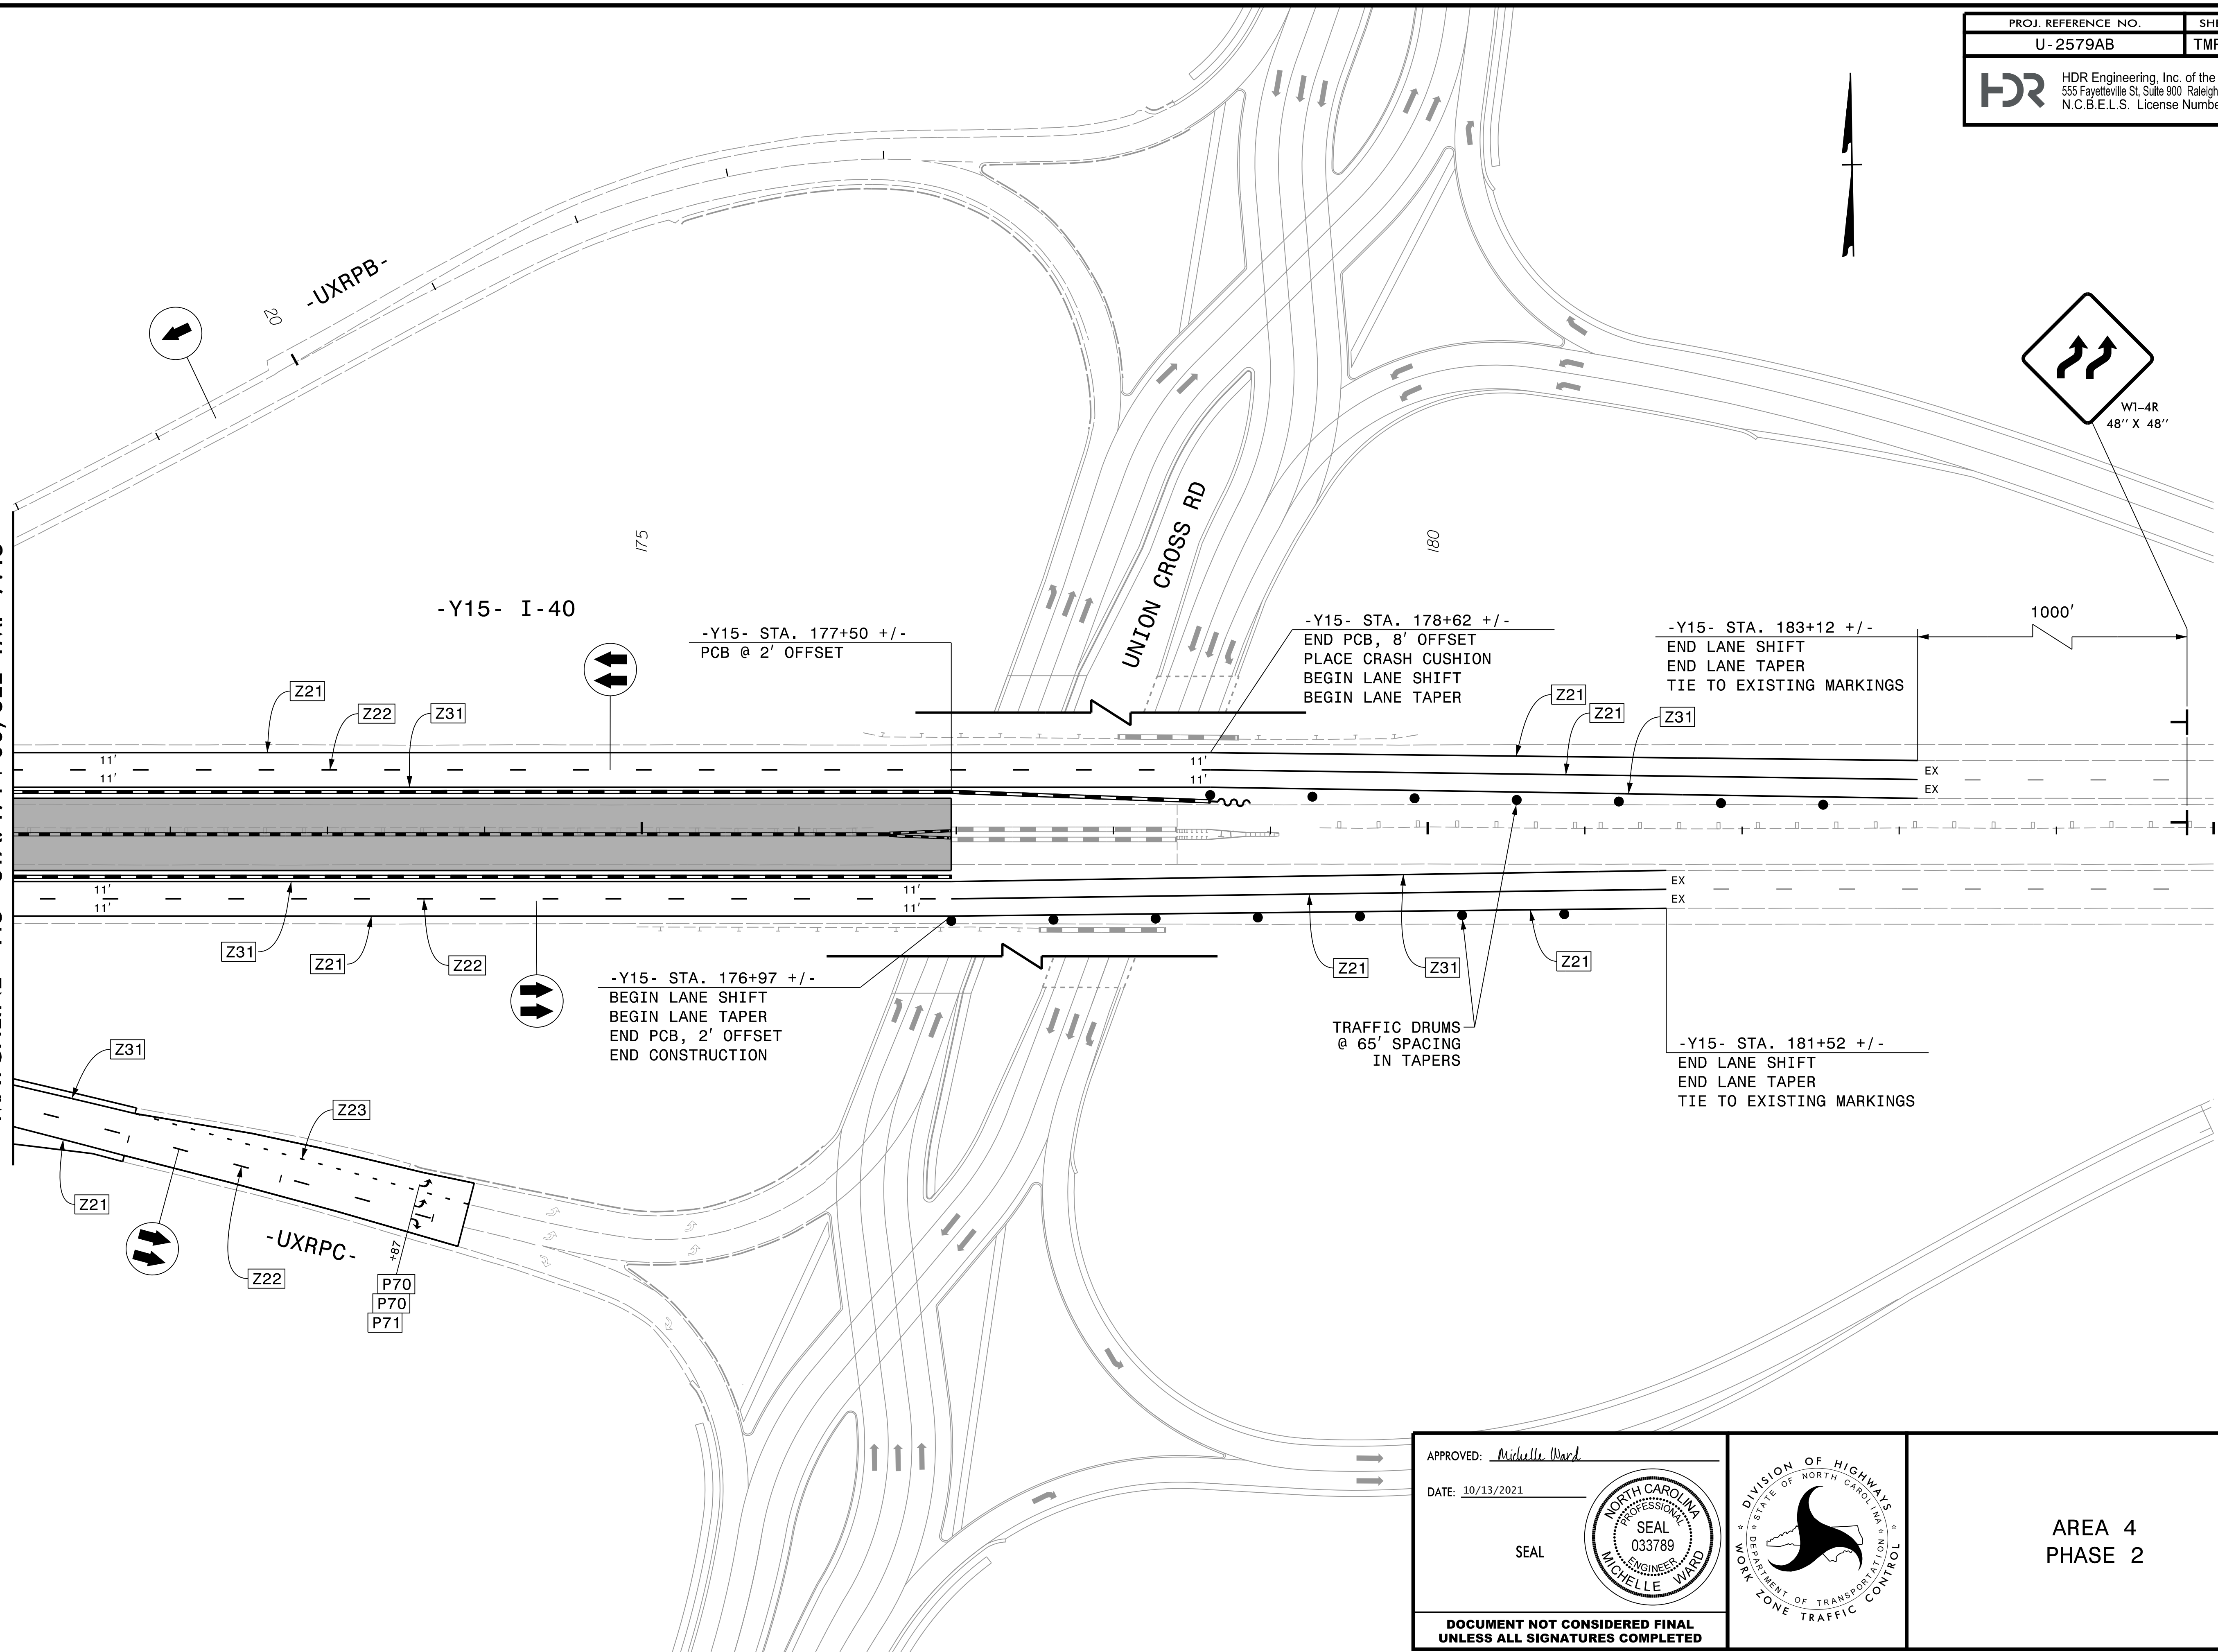


REVISIONS


PLOT DRIVER: NCDOT_color_eng_50.plt
 USER: CHARNDEN
 FILE: p:\dwg\hdr\usecs01\HDR_US_East_01\Documents\NCDOT\NCDOT-U2579AB\6.0.CAD.BTM\6.2.Work.In_Progress\U-2579AB\TC\U2579AB.TC_TMP-07.44_Area_4_Phase_2_Sheet_13

APPROVED: *Michelle Ward*
 DATE: 10/13/2021

SEAL

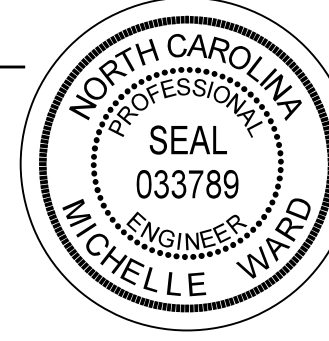

**DOCUMENT NOT CONSIDERED FINAL
UNLESS ALL SIGNATURES COMPLETED**

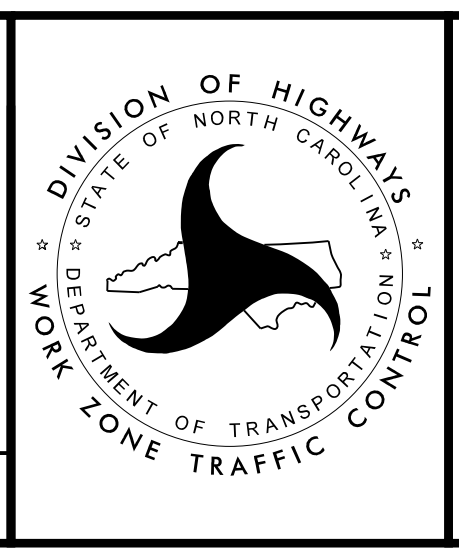

AREA 4
 PHASE 2